


DATE: _____ SHEET NO. _____ OF _____
 DIED BY: _____ DATE: _____ SUBJECT: _____ JOB NO. _____

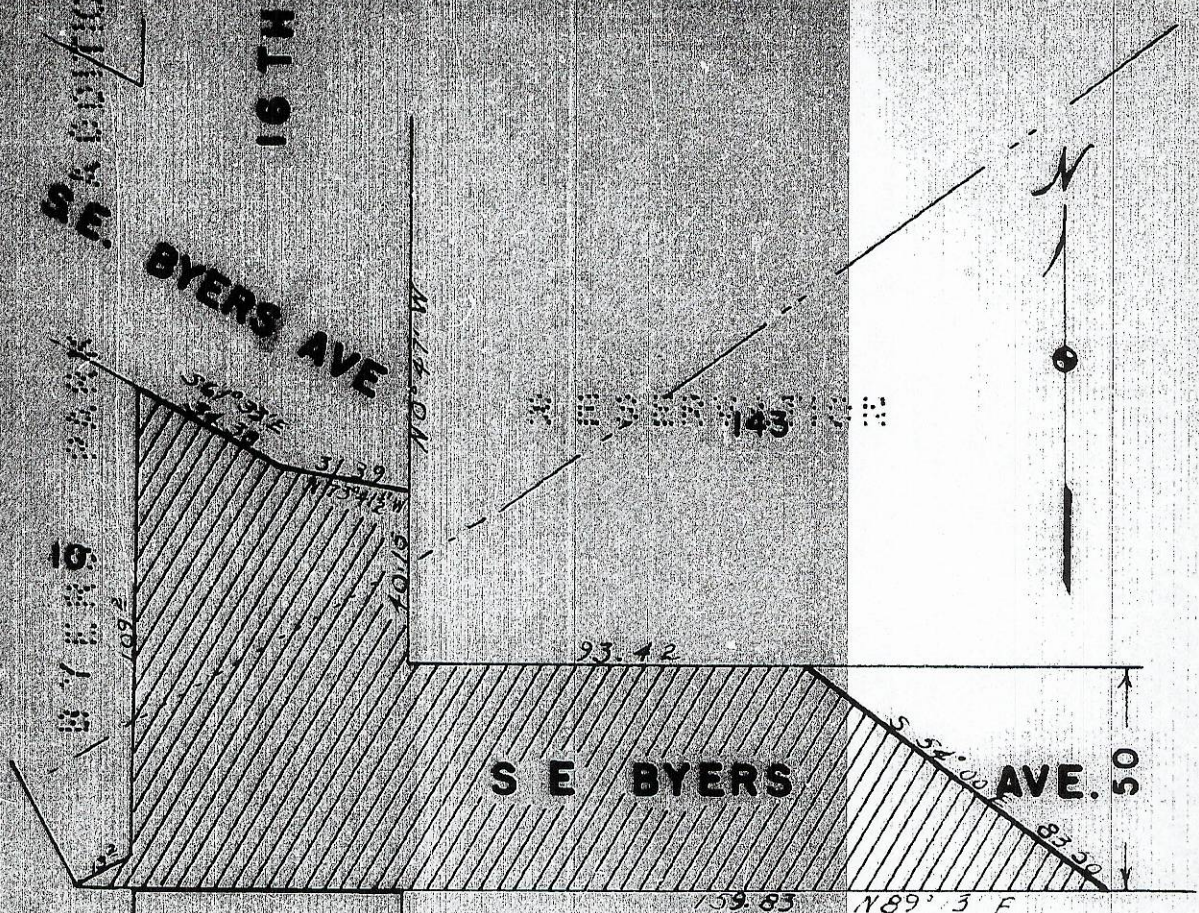

LEGEND



VACATED STREET

THE CITY OF PENDLETON		
OFFICE OF THE CITY ENGINEER		
STREET	VACATION	
S. E. BYERS & S. E. 16TH		
DR BY: <i>Charles Williams</i>	IMPROVEMENT DIST. NO. 232	
CK BY:	SCALE: 1" = 40'	DATE: 3-9-55
		DRG. NO. A-55-7-M