



For your file


MAC

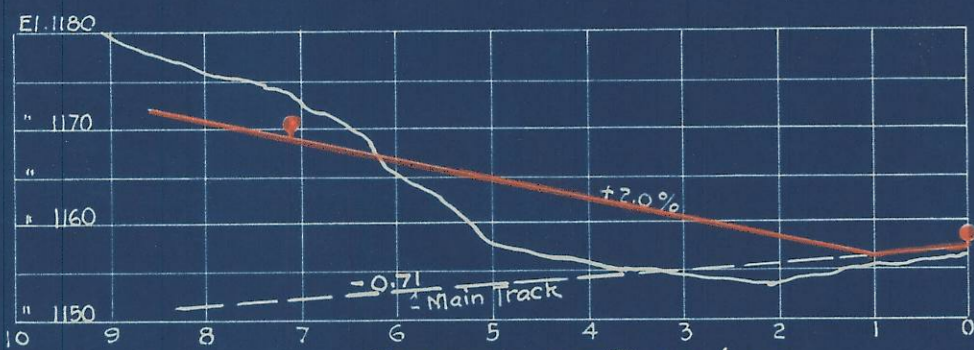

PROFILE OF EAST LEG

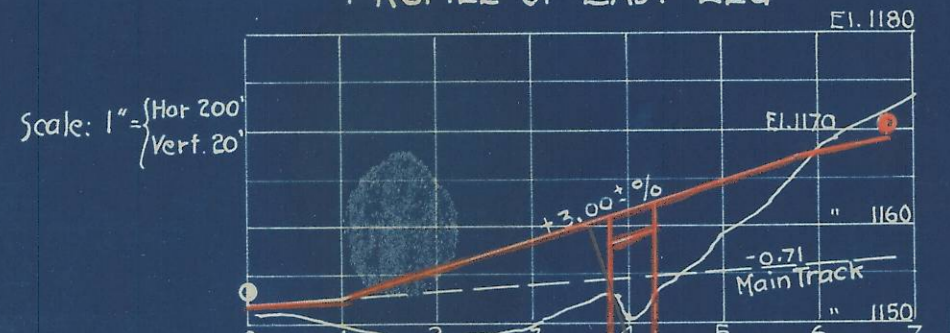

PROFILE OF WEST LEG

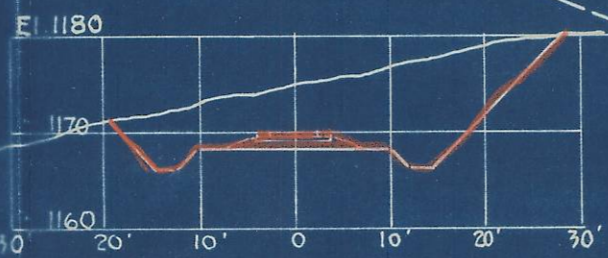



CROSS SECTION 'A-A'

Scale: 1"=20'

LOT 1 or NE 1/4 of NE 1/4
Sec. 1 - T.2N., R.32E., W.M.

*approx
P.P.L.C.*

Bonneville

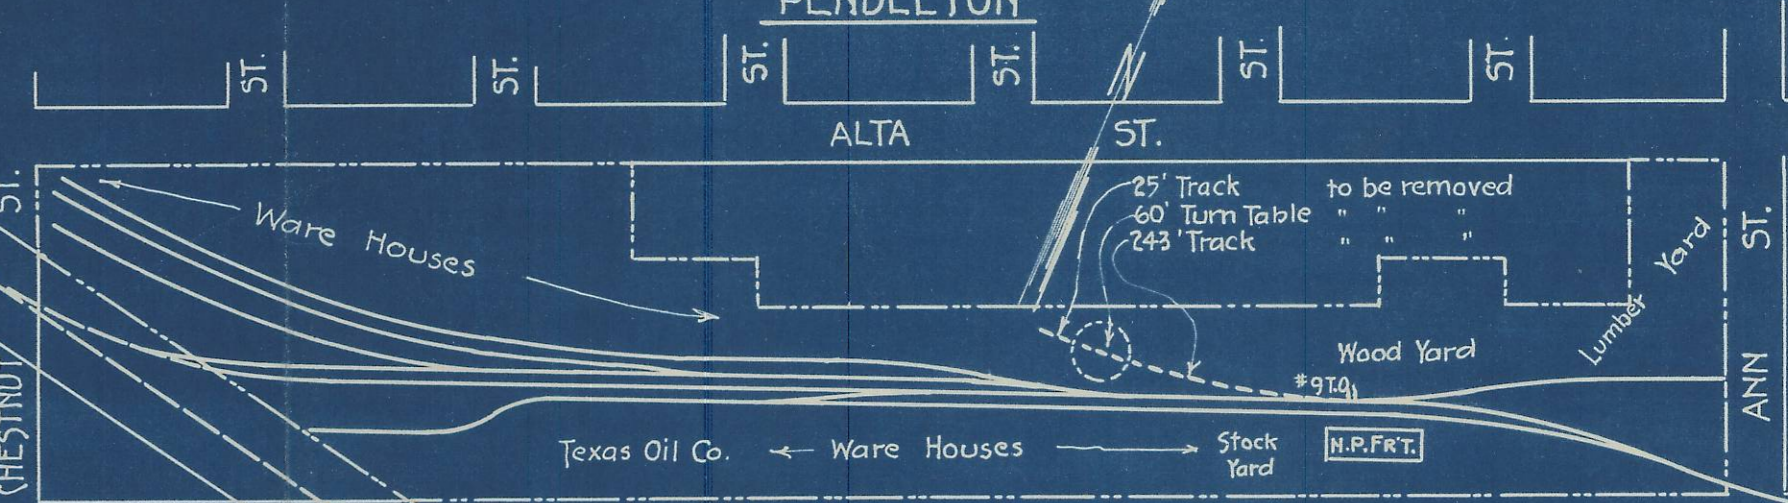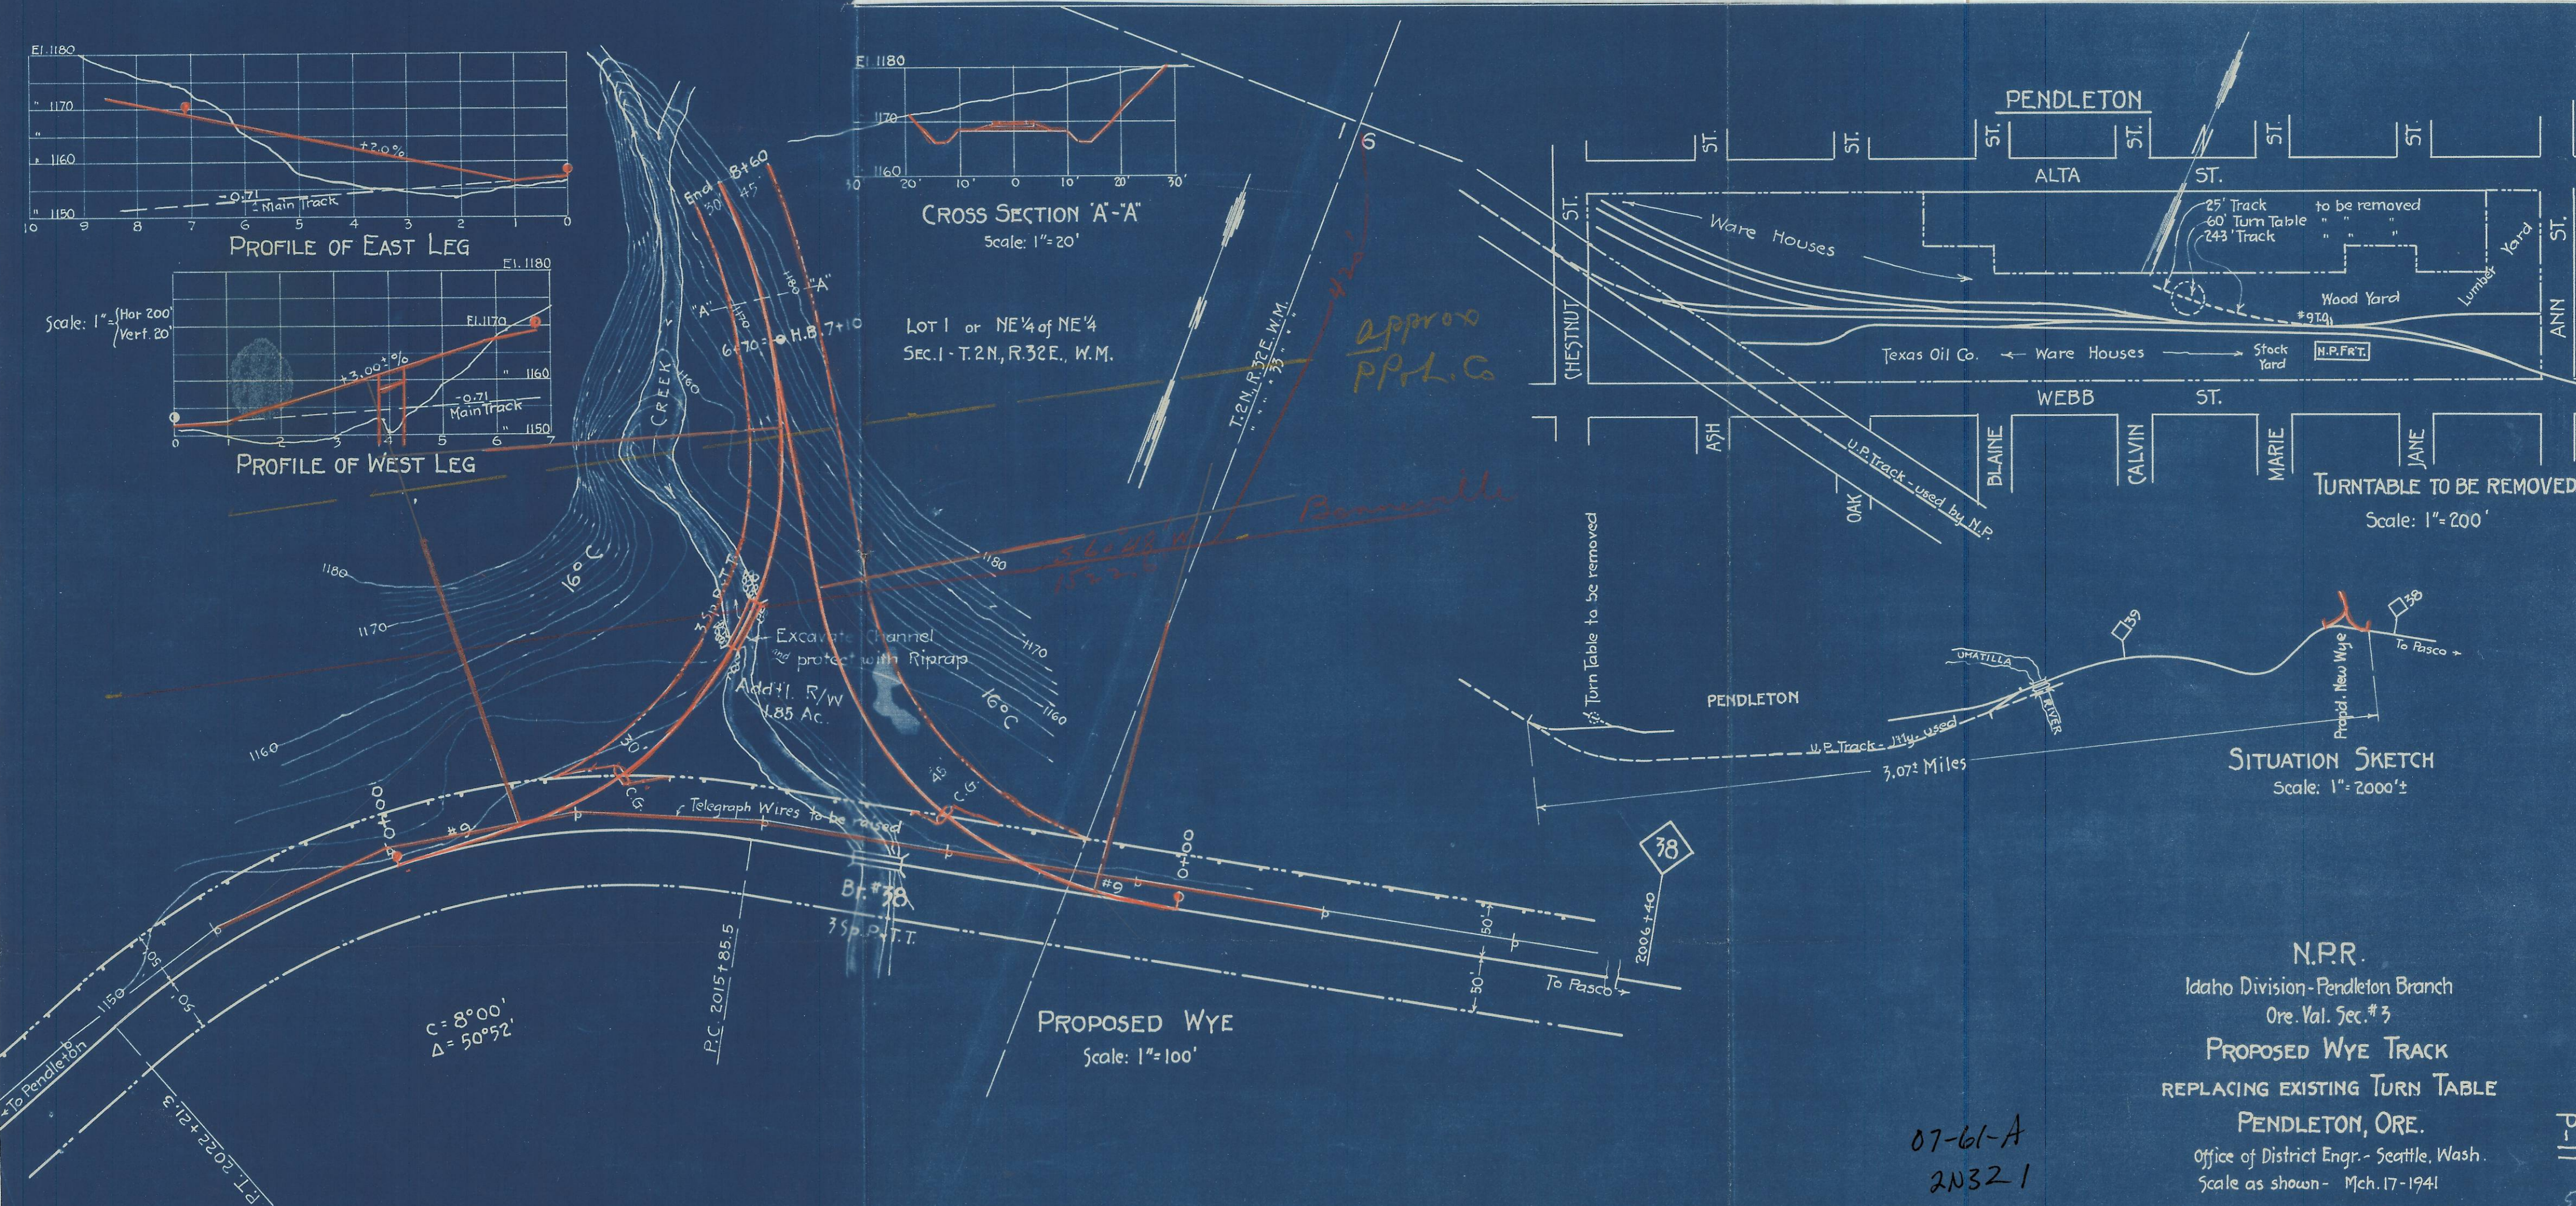

SITUATION SKETCH
Scale: 1"=2000'

$C = 8^{\circ}00'$
 $\Delta = 50^{\circ}52'$

P.C. 2015+85.5

B.P. #38
350 P.T.T.

PROPOSED WYE
Scale: 1"=100'

N.P.R.
Idaho Division - Pendleton Branch
Ore. Val. Sec. #3
PROPOSED WYE TRACK
REPLACING EXISTING TURN TABLE
PENDLETON, ORE.
Office of District Engr. - Seattle, Wash.
Scale as shown - Mch. 17 - 1941

07-61-A
2N321