


SKETCH MAP

MISSION SOUTH MARKET ROAD NO.15

UNIT NO. 2

SCALE 1IN=2000 FT.

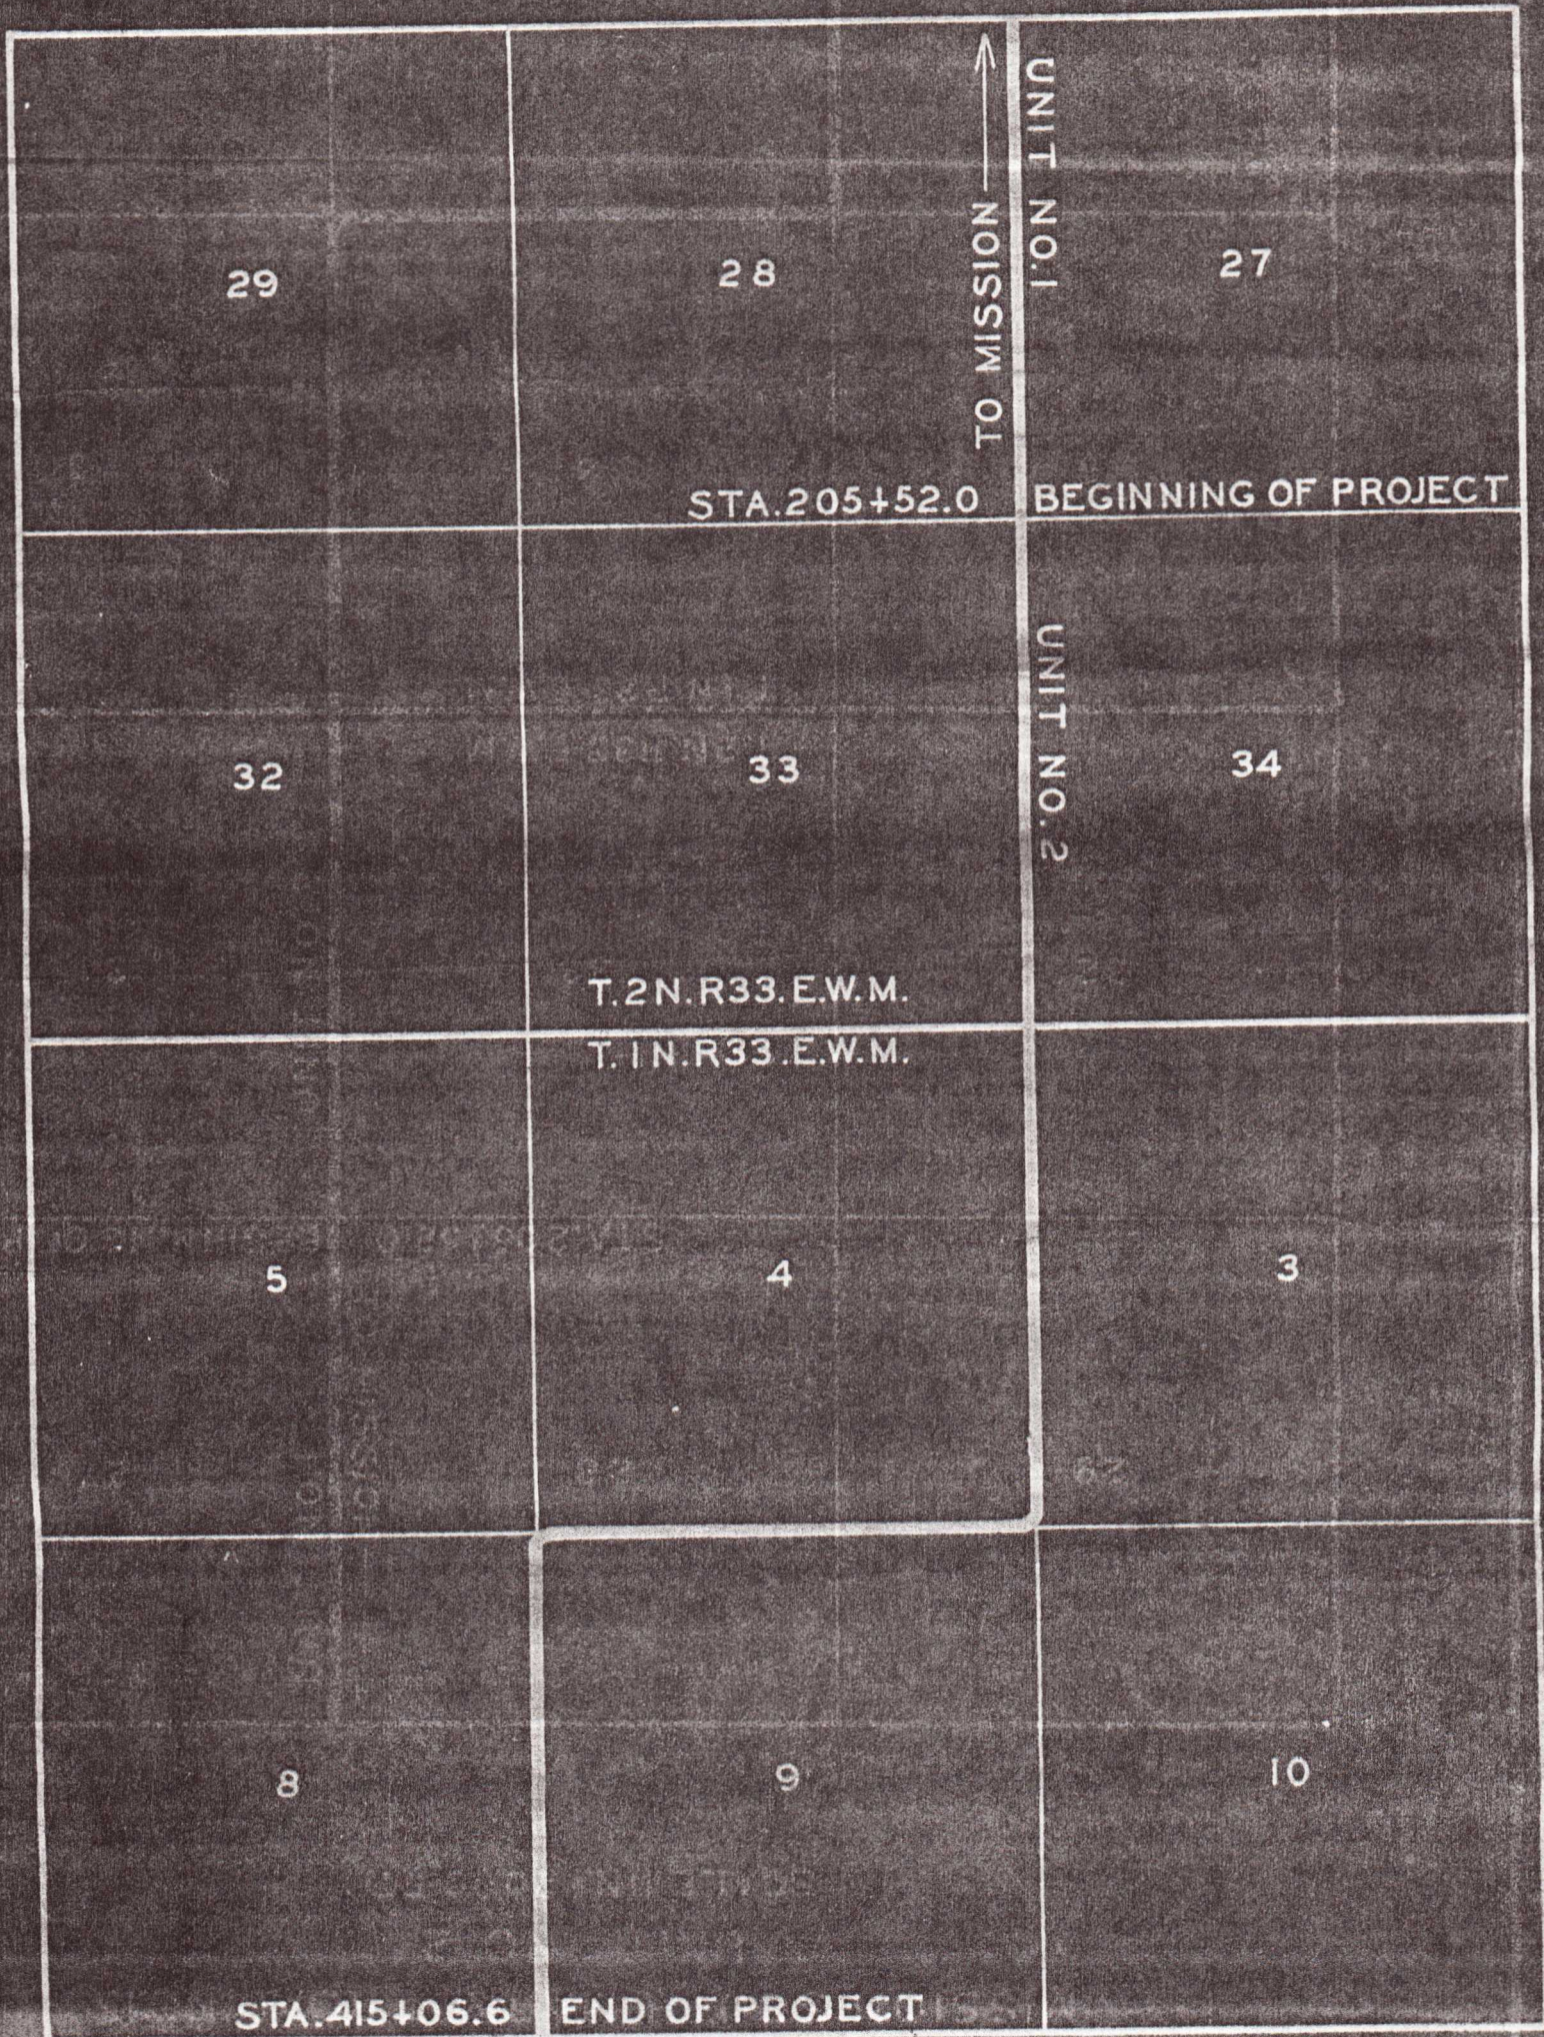

15
22

Gravel Pit
Sta. 215+00

21
28

Sta. 205+50 End of Project

27
34

UMATILLA COUNTY
SKETCH MAP
MISSION SOUTH MARKET ROAD
Scale 1"=1000'

MISSION

OW.R.R. & N.C.R.R.

Sta 0+00 Beginning of Project

← Pendleton 5 Miles

OLD OREGON TRAIL

9 10
16 15

16 15
21 22

Gravel Pit
Sta 215+00

