


UMATILLA COUNTY OREGON  
COUNTY ENGINEERS OFFICE  
COUNTY ROAD NO. 853  
SCALE 1 IN. = 400 FT. DEC. 1926  
T 4 N. R 27 E. W. M.

of Project



EM

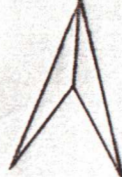

10/E



10/E

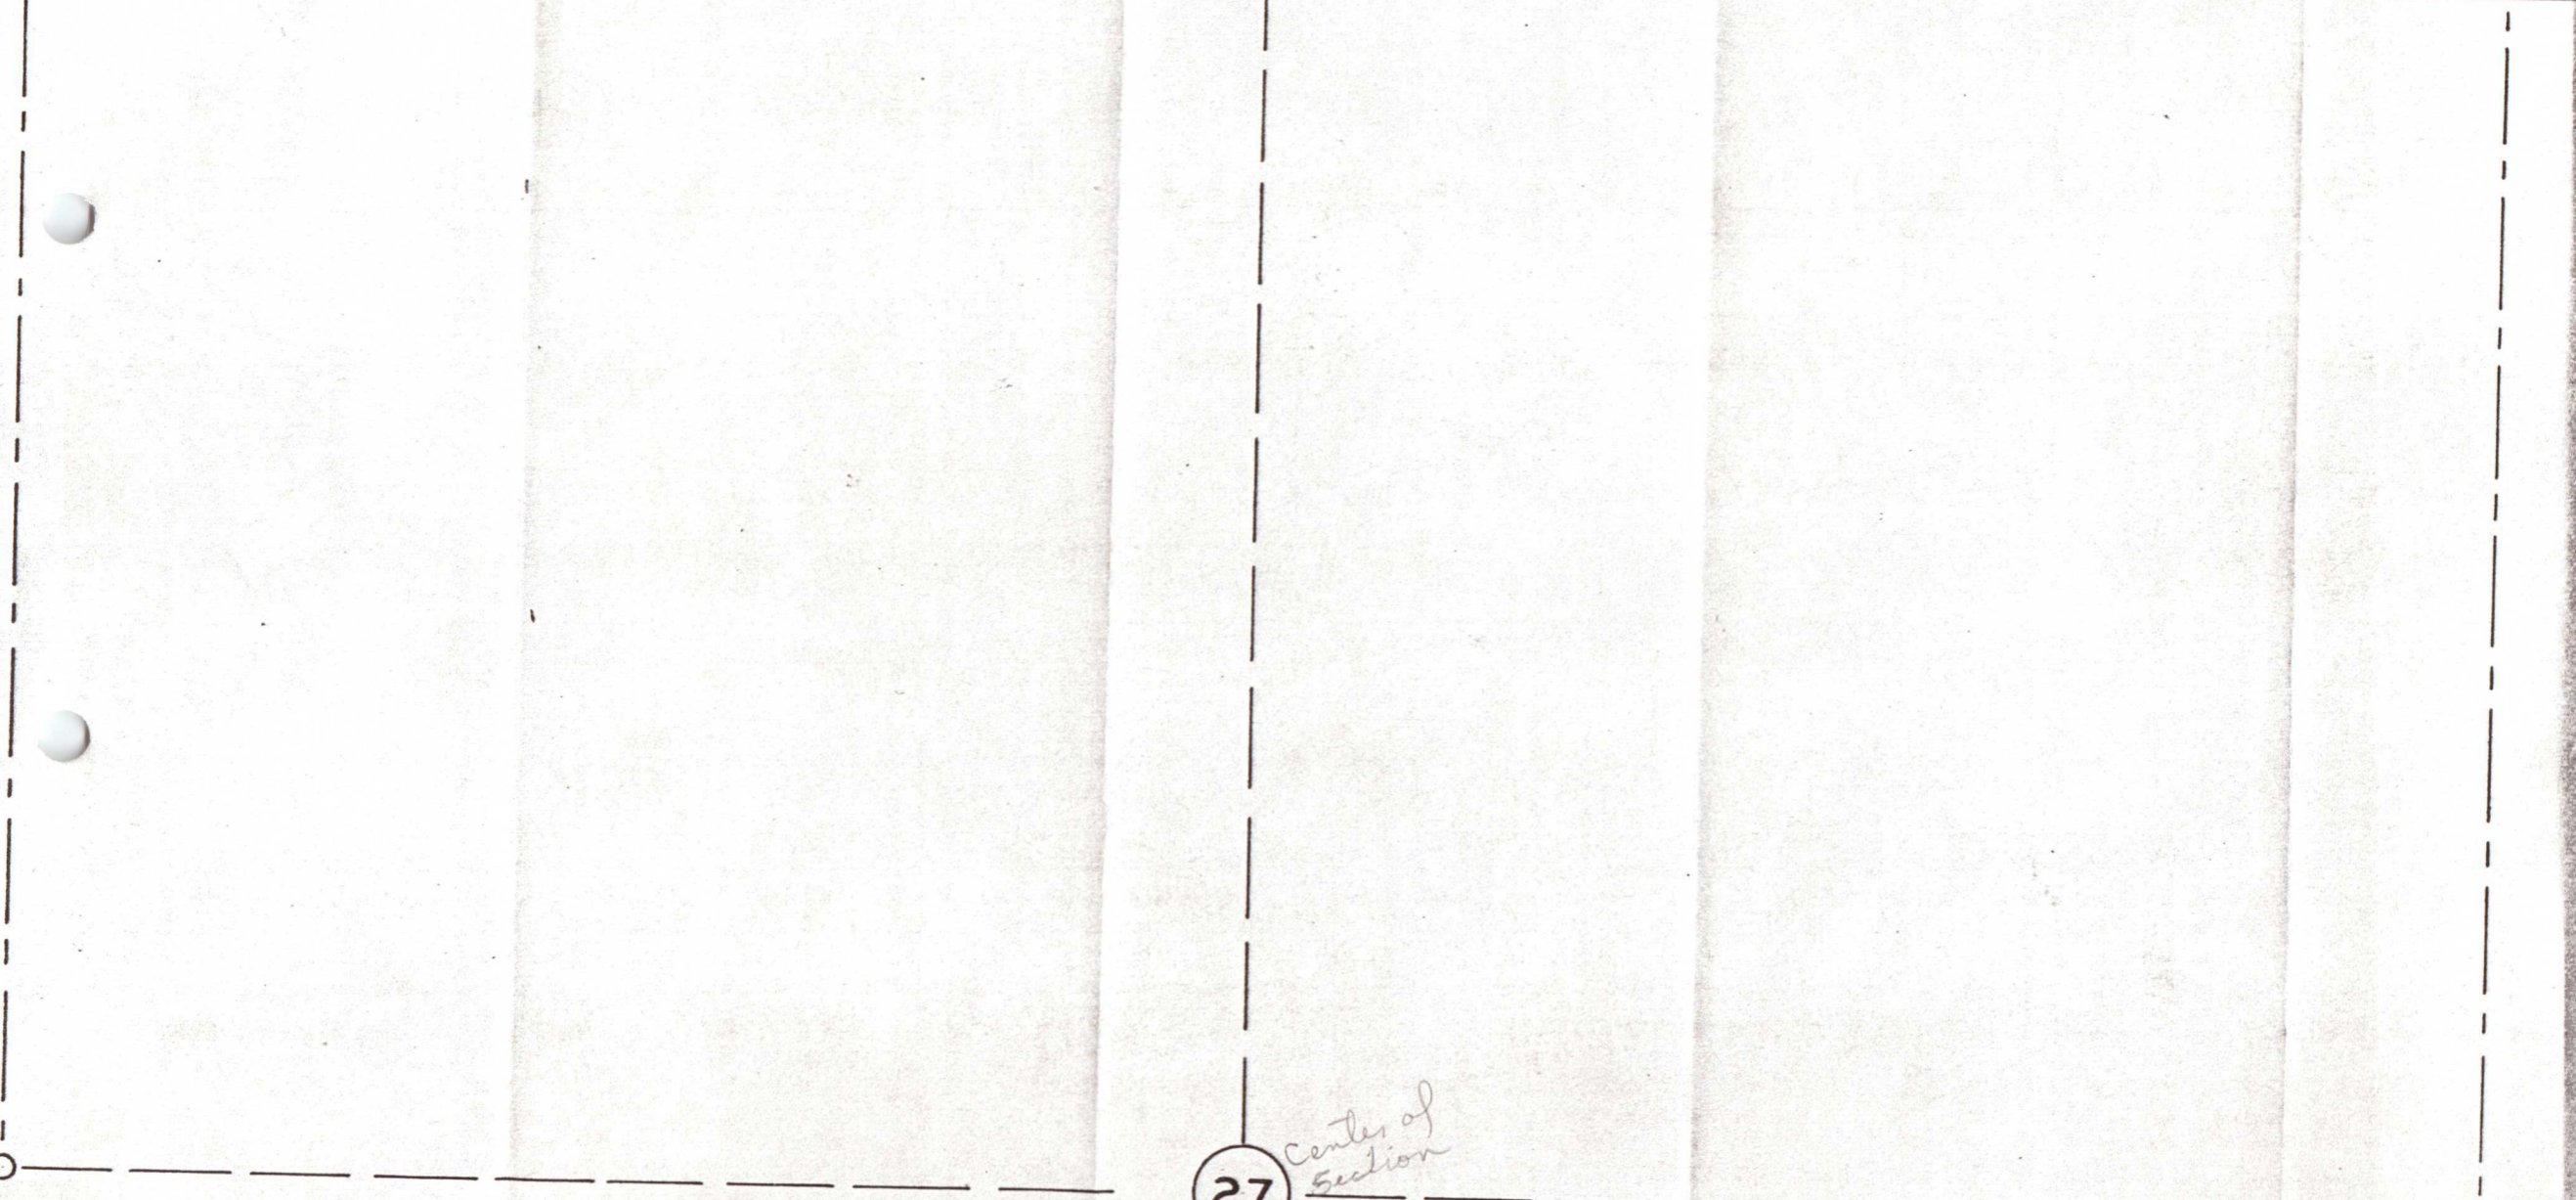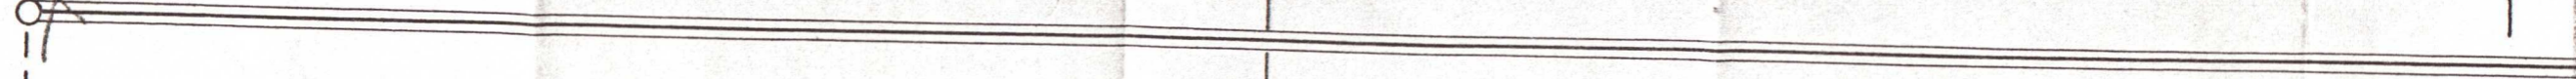

27

Center of Section

*Center of  
Section*

Beginning

25

Center of  
Section