


This map was prepared for Assessment & Taxation purposes only and was NOT prepared nor is it suitable for legal, engineering or surveying purposes.

NW 1/4 SEC 28 T1S R32E WM
UMATILLA COUNTY, OR

1S3228B

SCALE: 1" = 200'

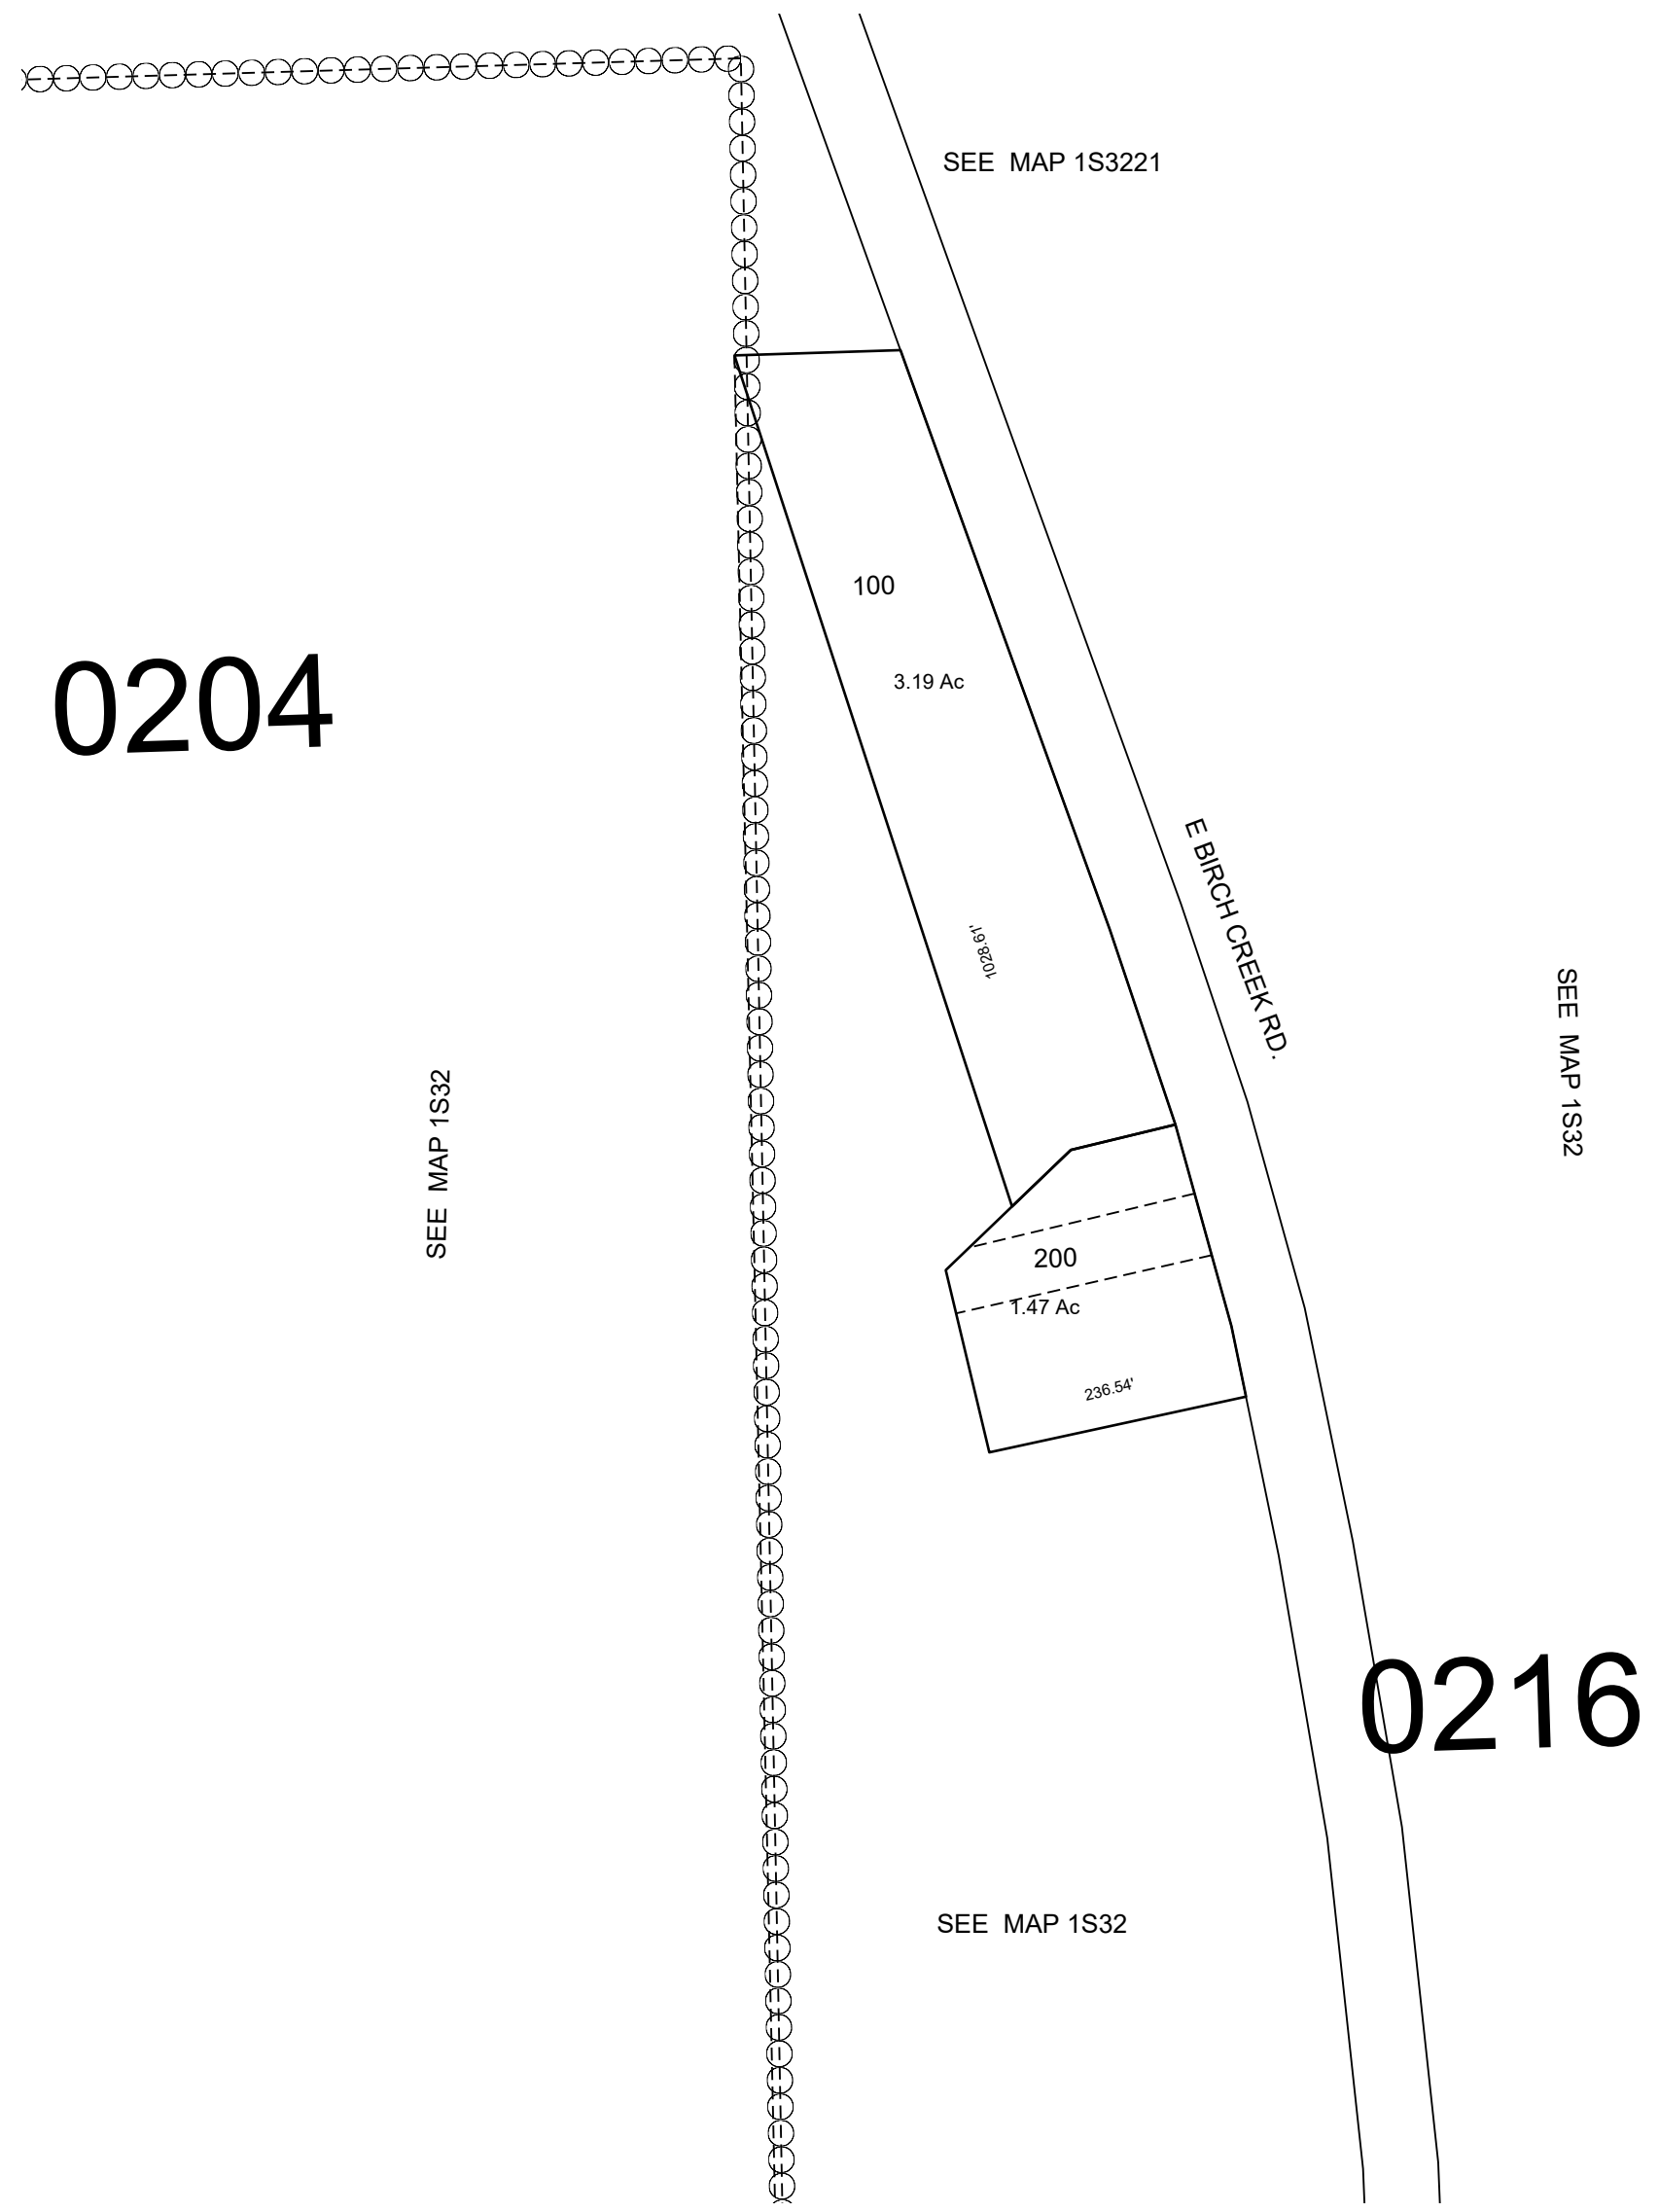

REVISED: 5/17/11


1S3228B

This map was prepared for Assessment & Taxation purposes only and was NOT prepared nor is it suitable for legal, engineering or surveying purposes.

NW 1/4 SEC 28 T1S R32E WM
UMATILLA COUNTY, OR

1S3228B

SCALE: 1" = 200'

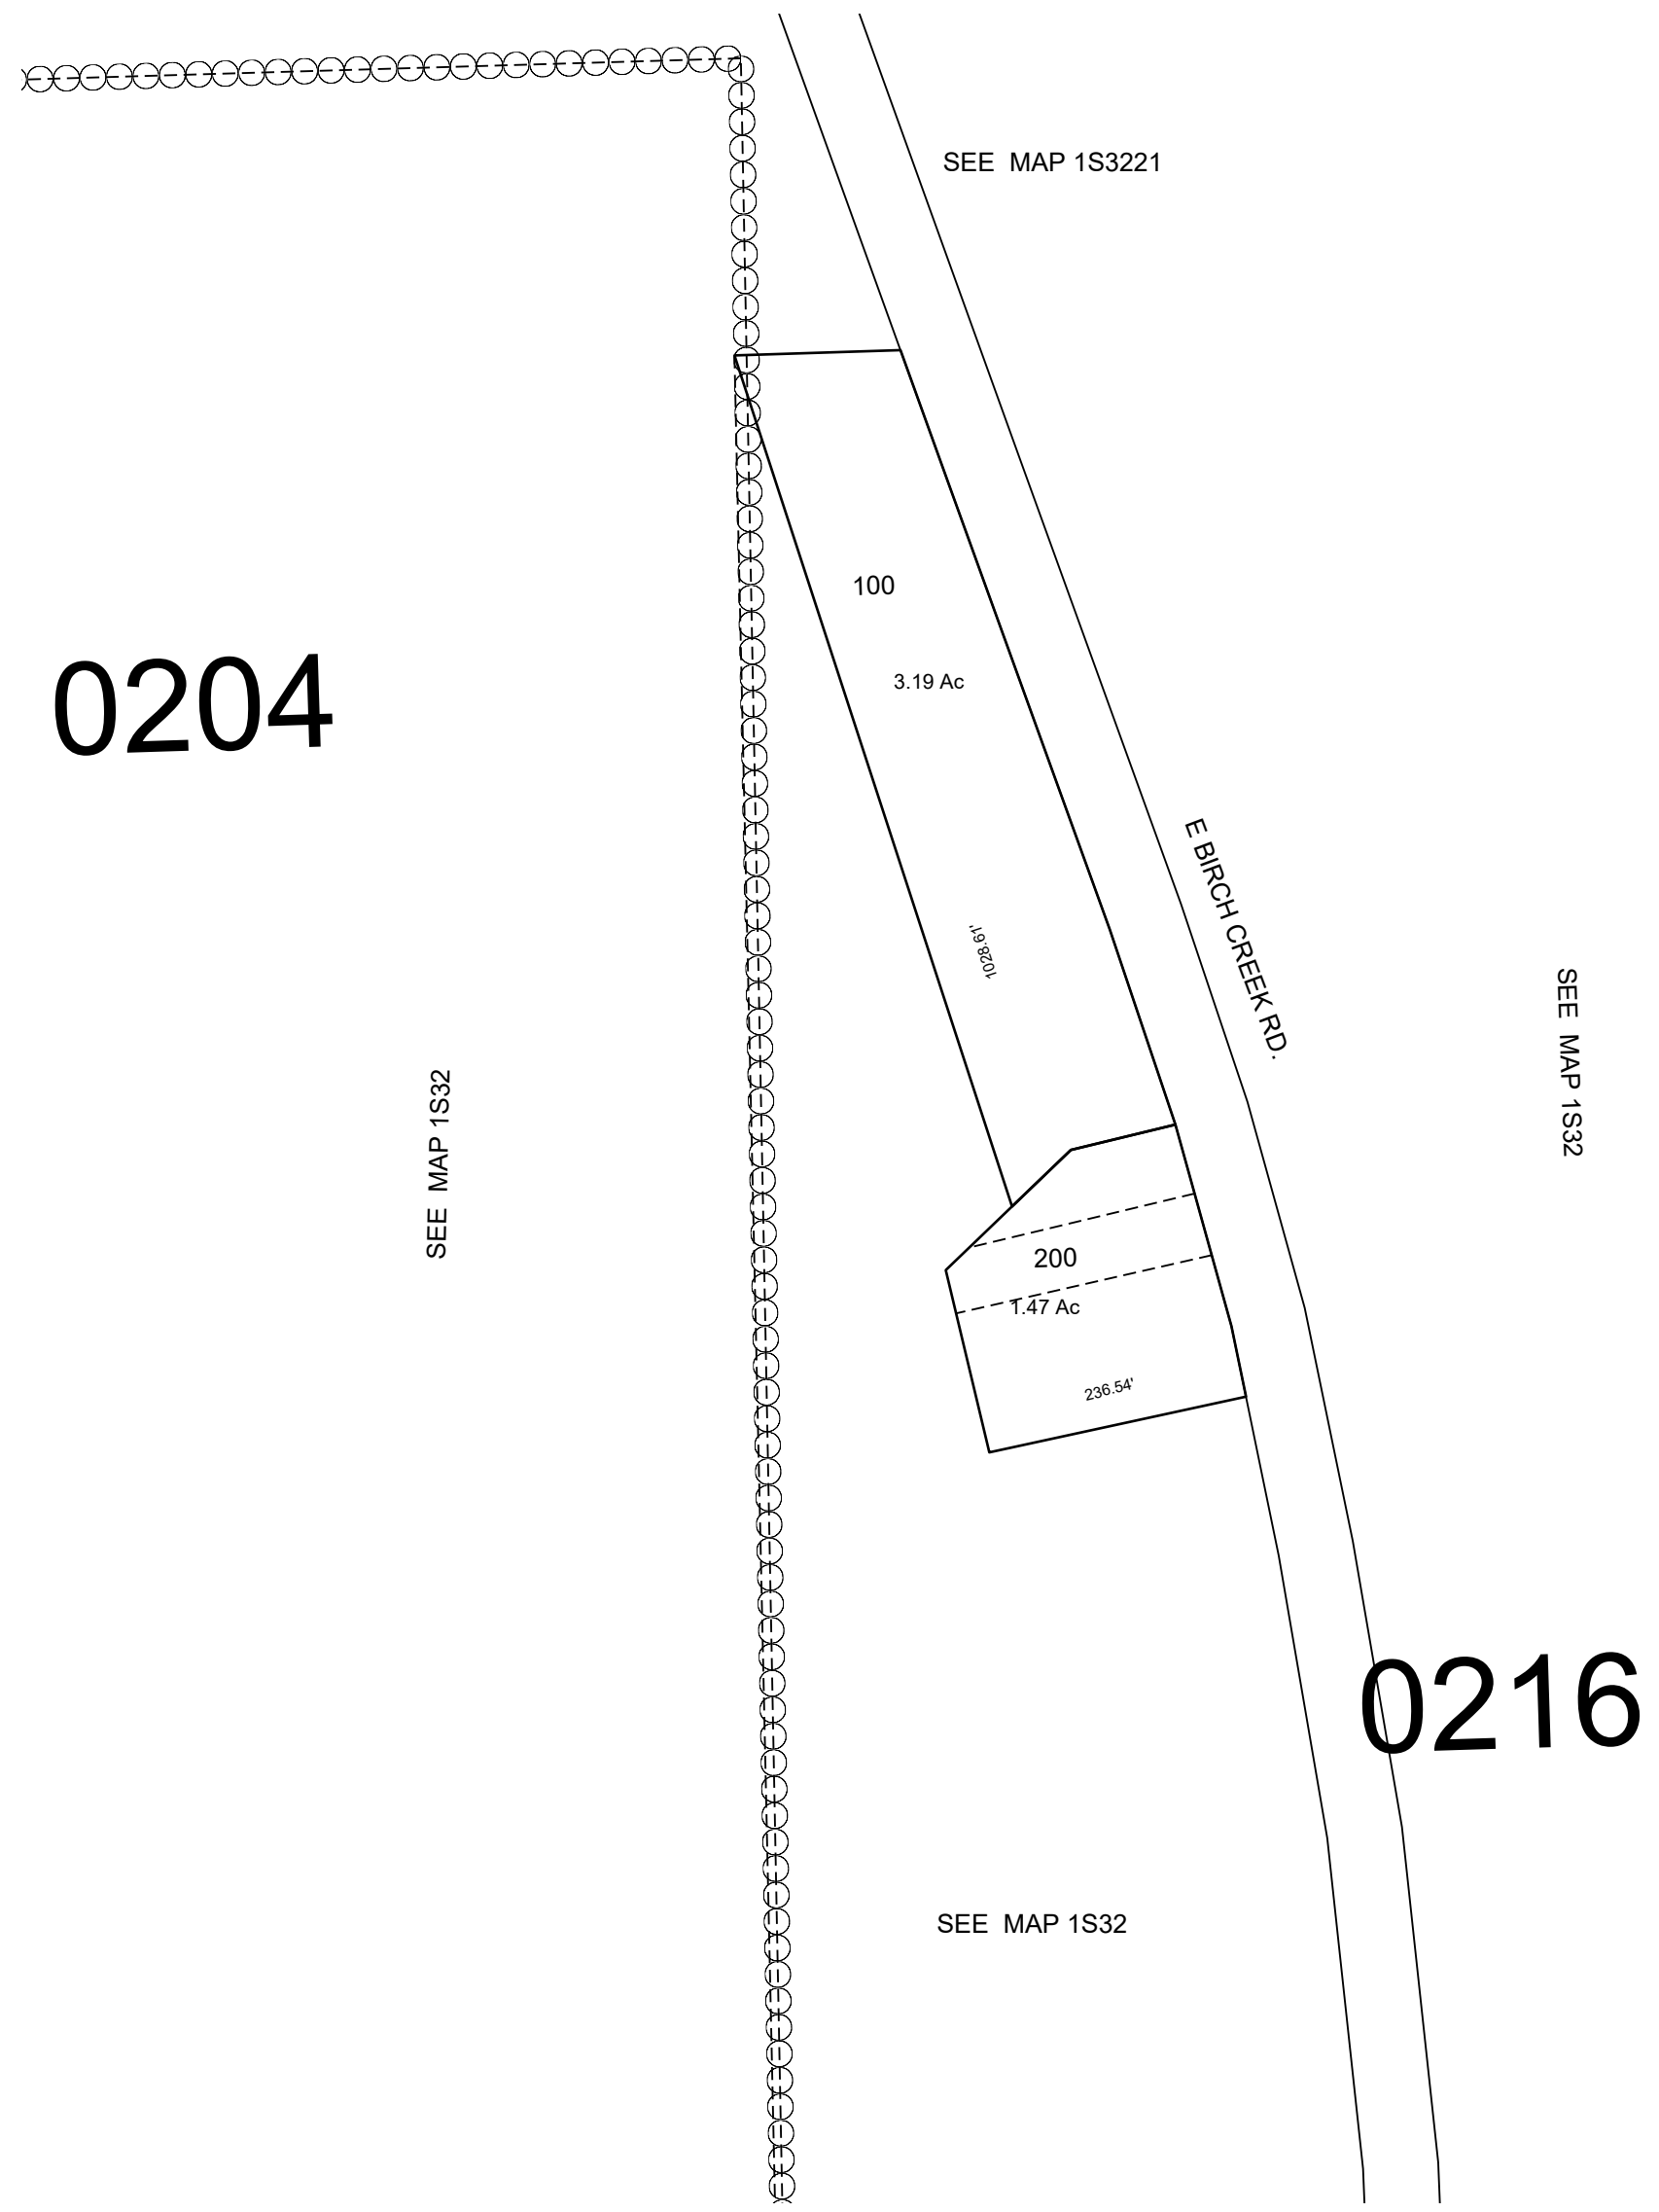

REVISED: 5/17/11


1S3228B

This map was prepared for Assessment & Taxation purposes only and was NOT prepared nor is it suitable for legal, engineering or surveying purposes.

NW 1/4 SEC 28 T1S R32E WM
UMATILLA COUNTY, OR

1S3228B

SCALE: 1" = 200'

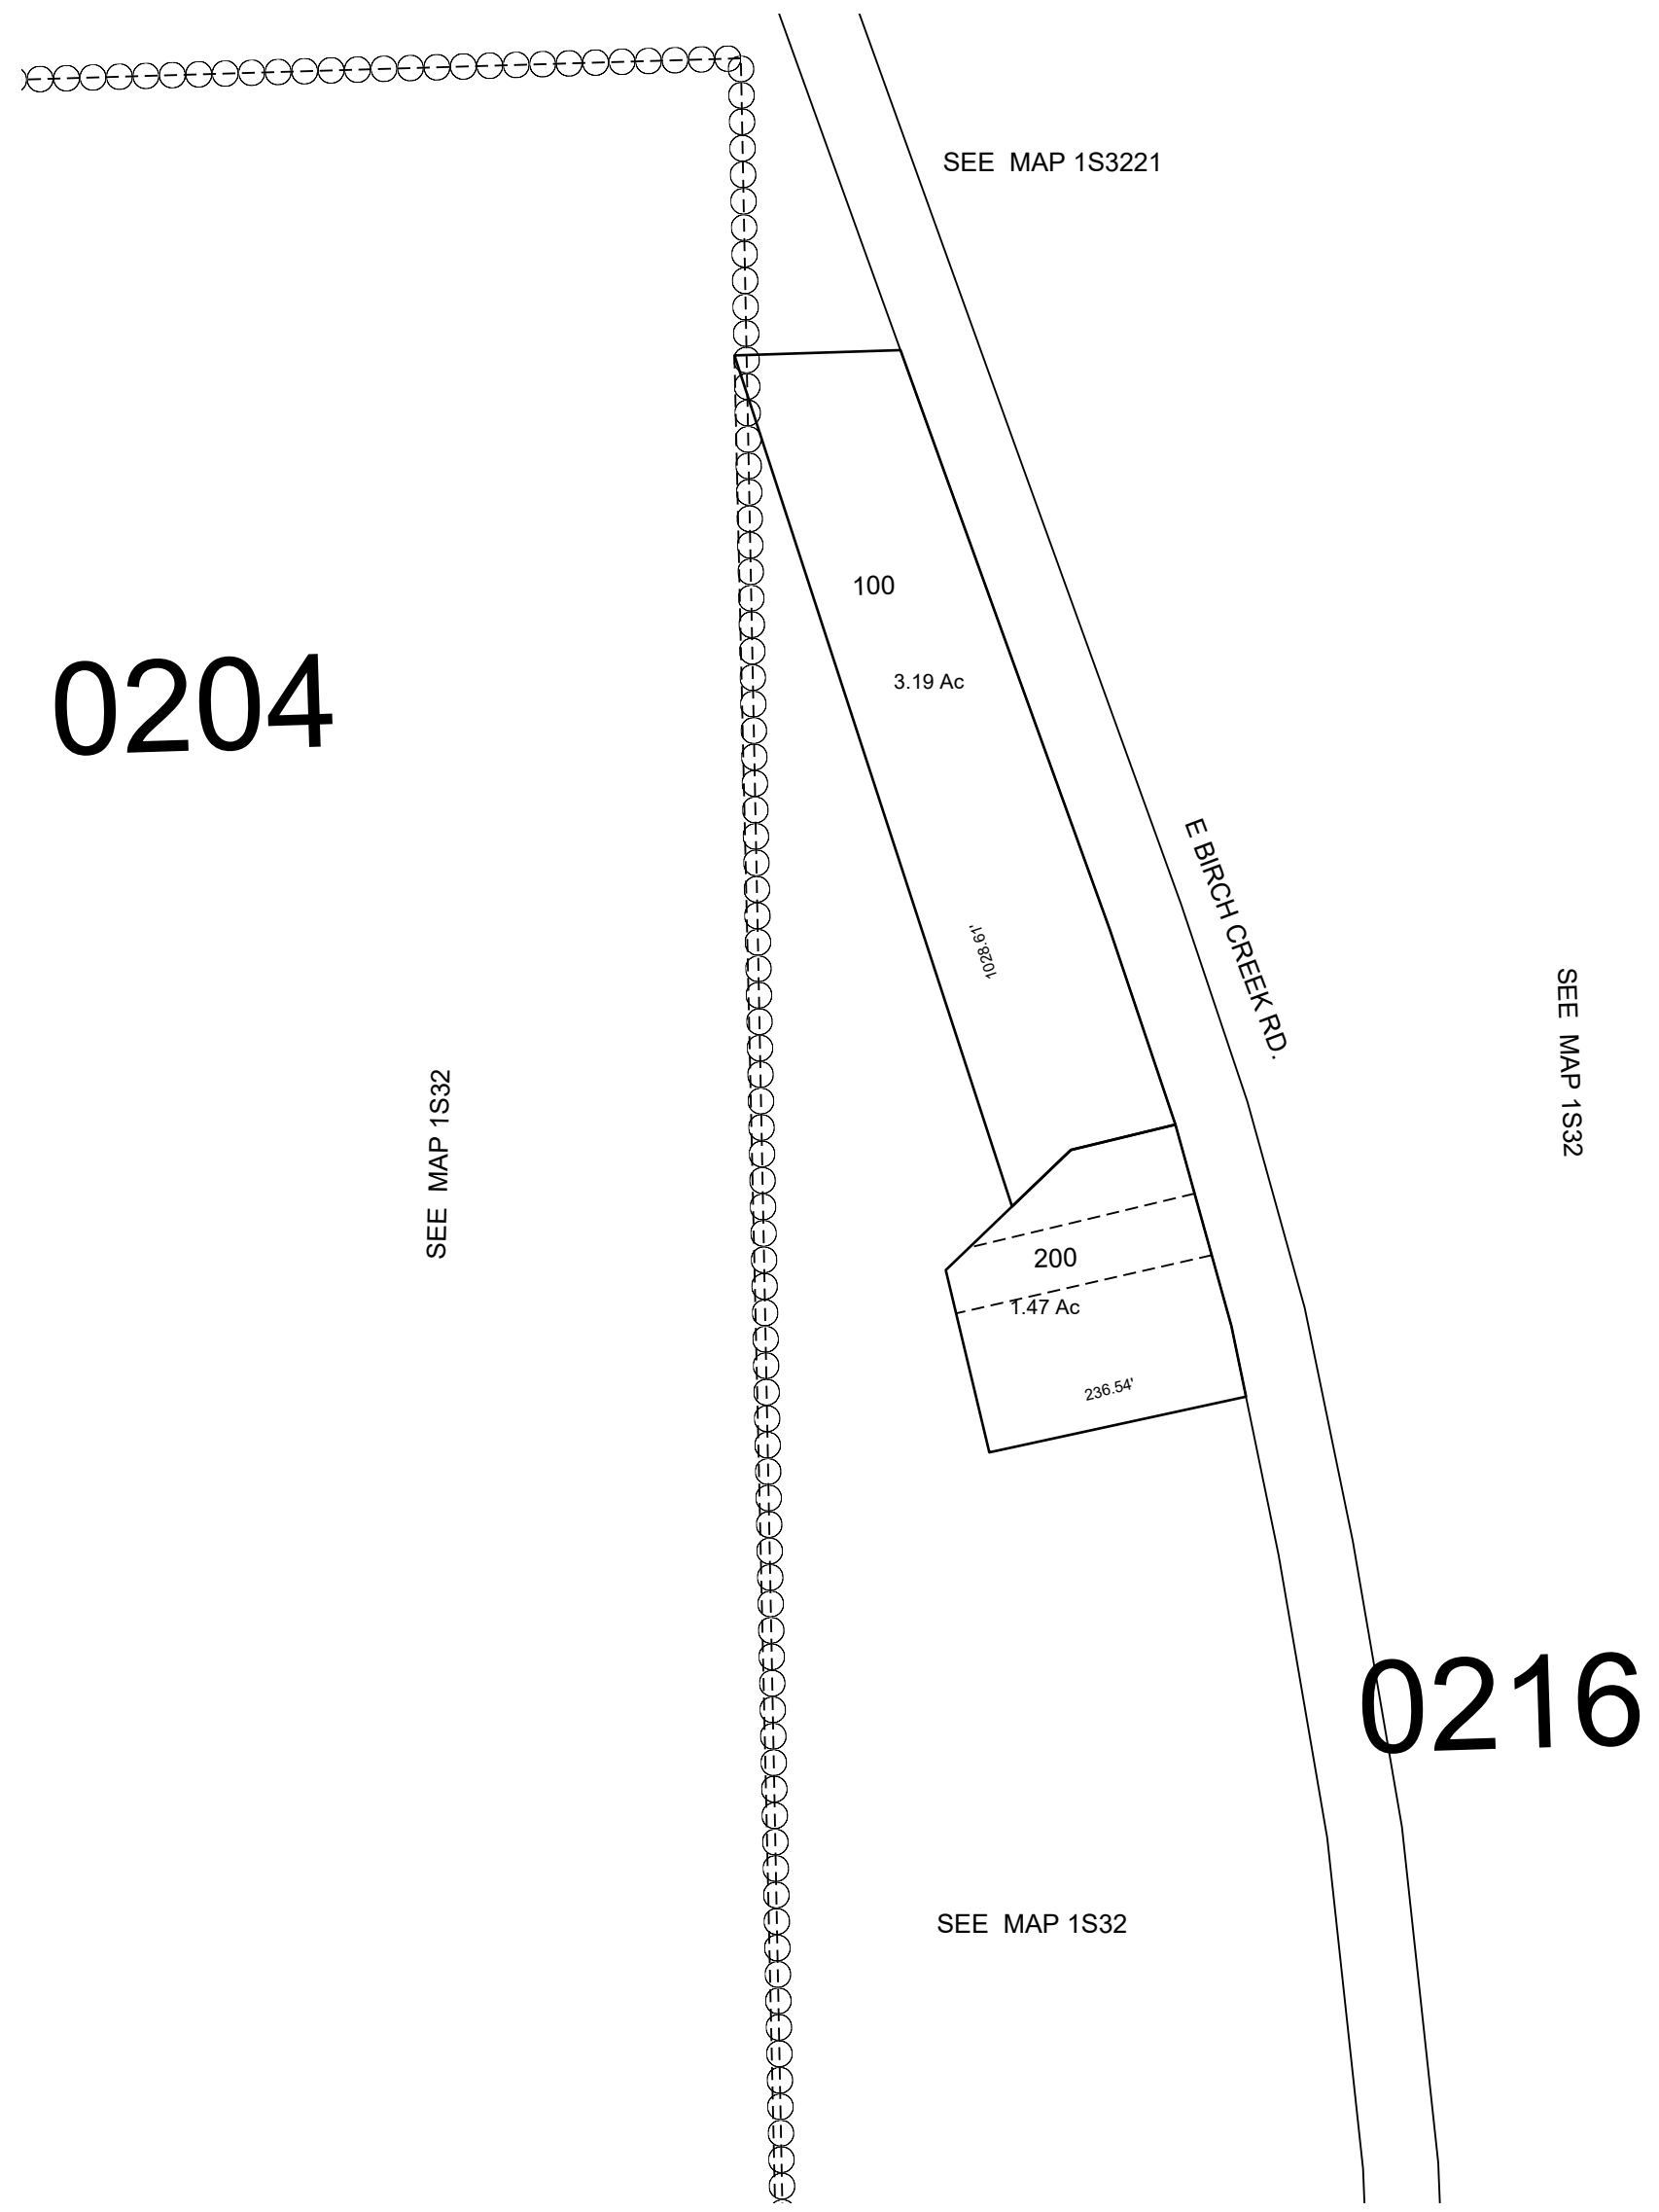

REVISED: 5/17/11

1S3228B