


This map was prepared for Assessment & Taxation purposes only and was NOT prepared nor is it suitable for legal, engineering or surveying purposes.

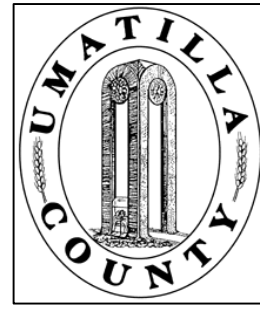


# SEC 11 T 2N R33E WM UMATILLA COUNTY, OR

## 2N 33 11

SCALE: 1" = 400'

AERIAL PHOTO NO 4P 97-99

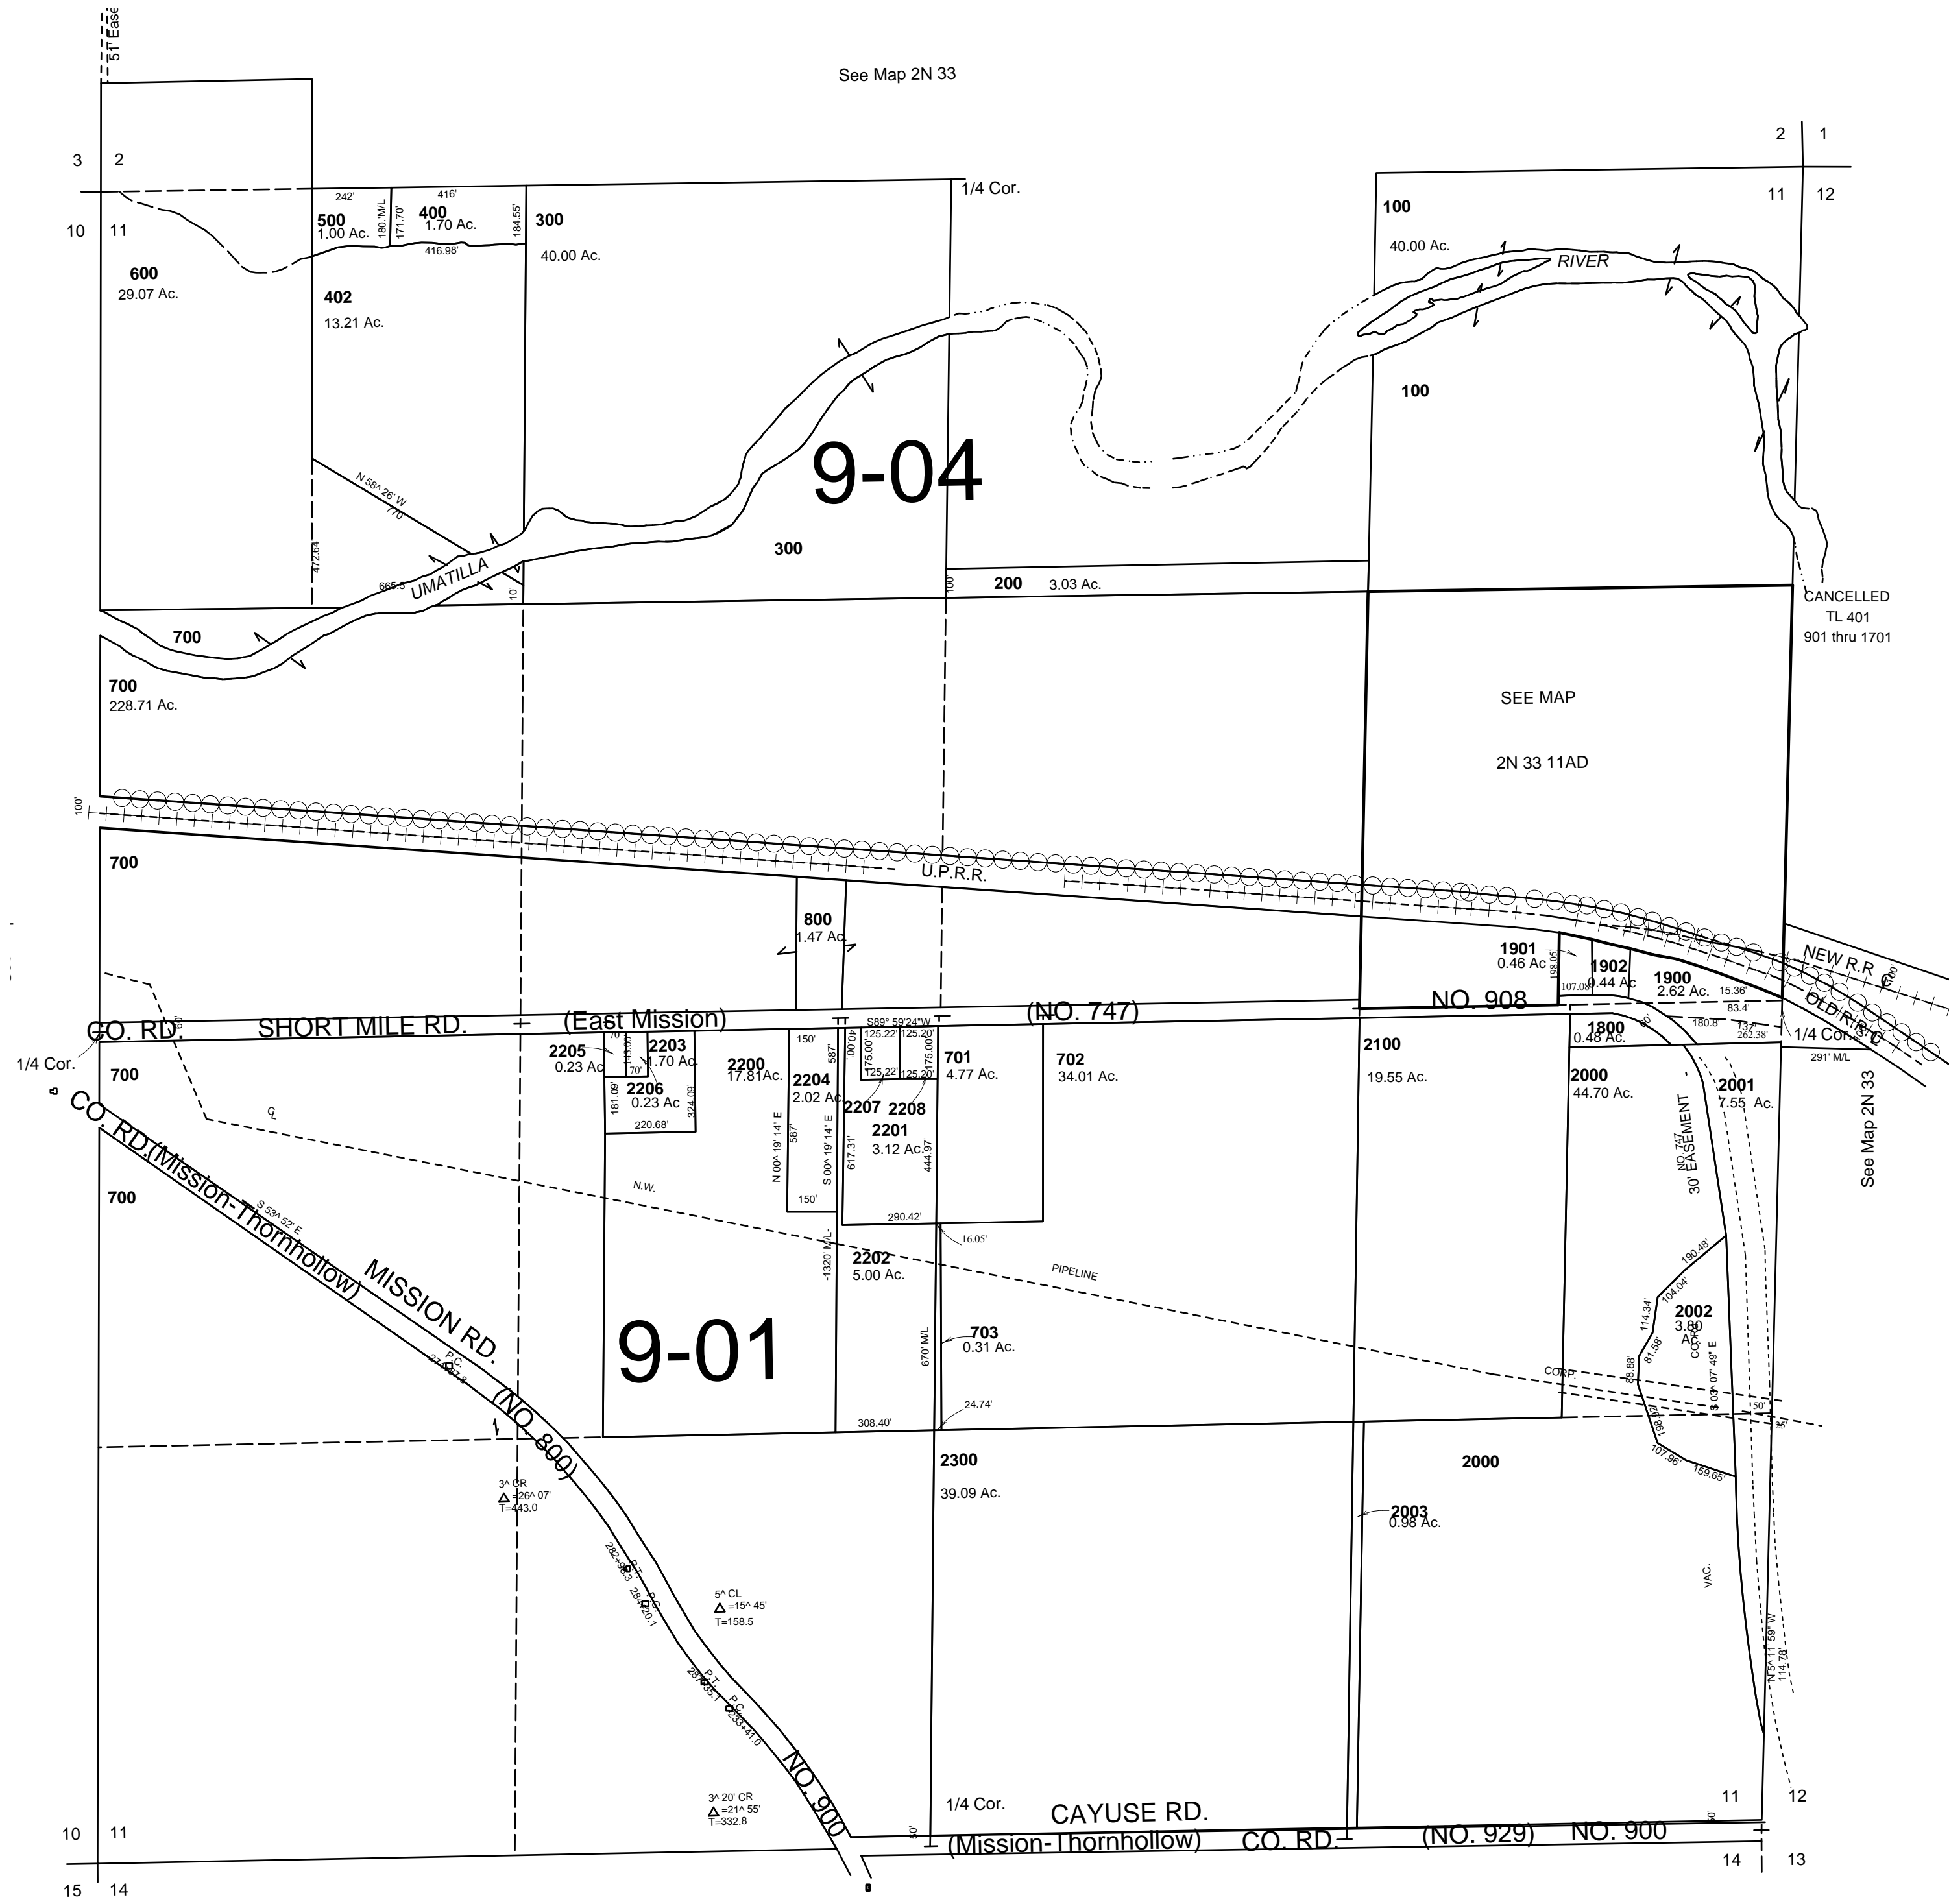

See Map 2N 33

CANCELLED  
TL 401  
901 thru 1701

See Map 2N 33

See Map 2N 33

Revised: 05-23-12

## 2N 33 11