



This map prepared for Assessment & Taxation purposes only & has not been prepared for legal, engineering or surveying purposes.

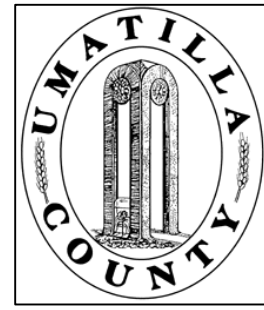

NW1/4 SEC 16 T29N R29E WM
UMATILLA COUNTY, OR
SCALE: 1" = 200"

3N2916B
AERIAL PHOTO NO NZ 2P-111

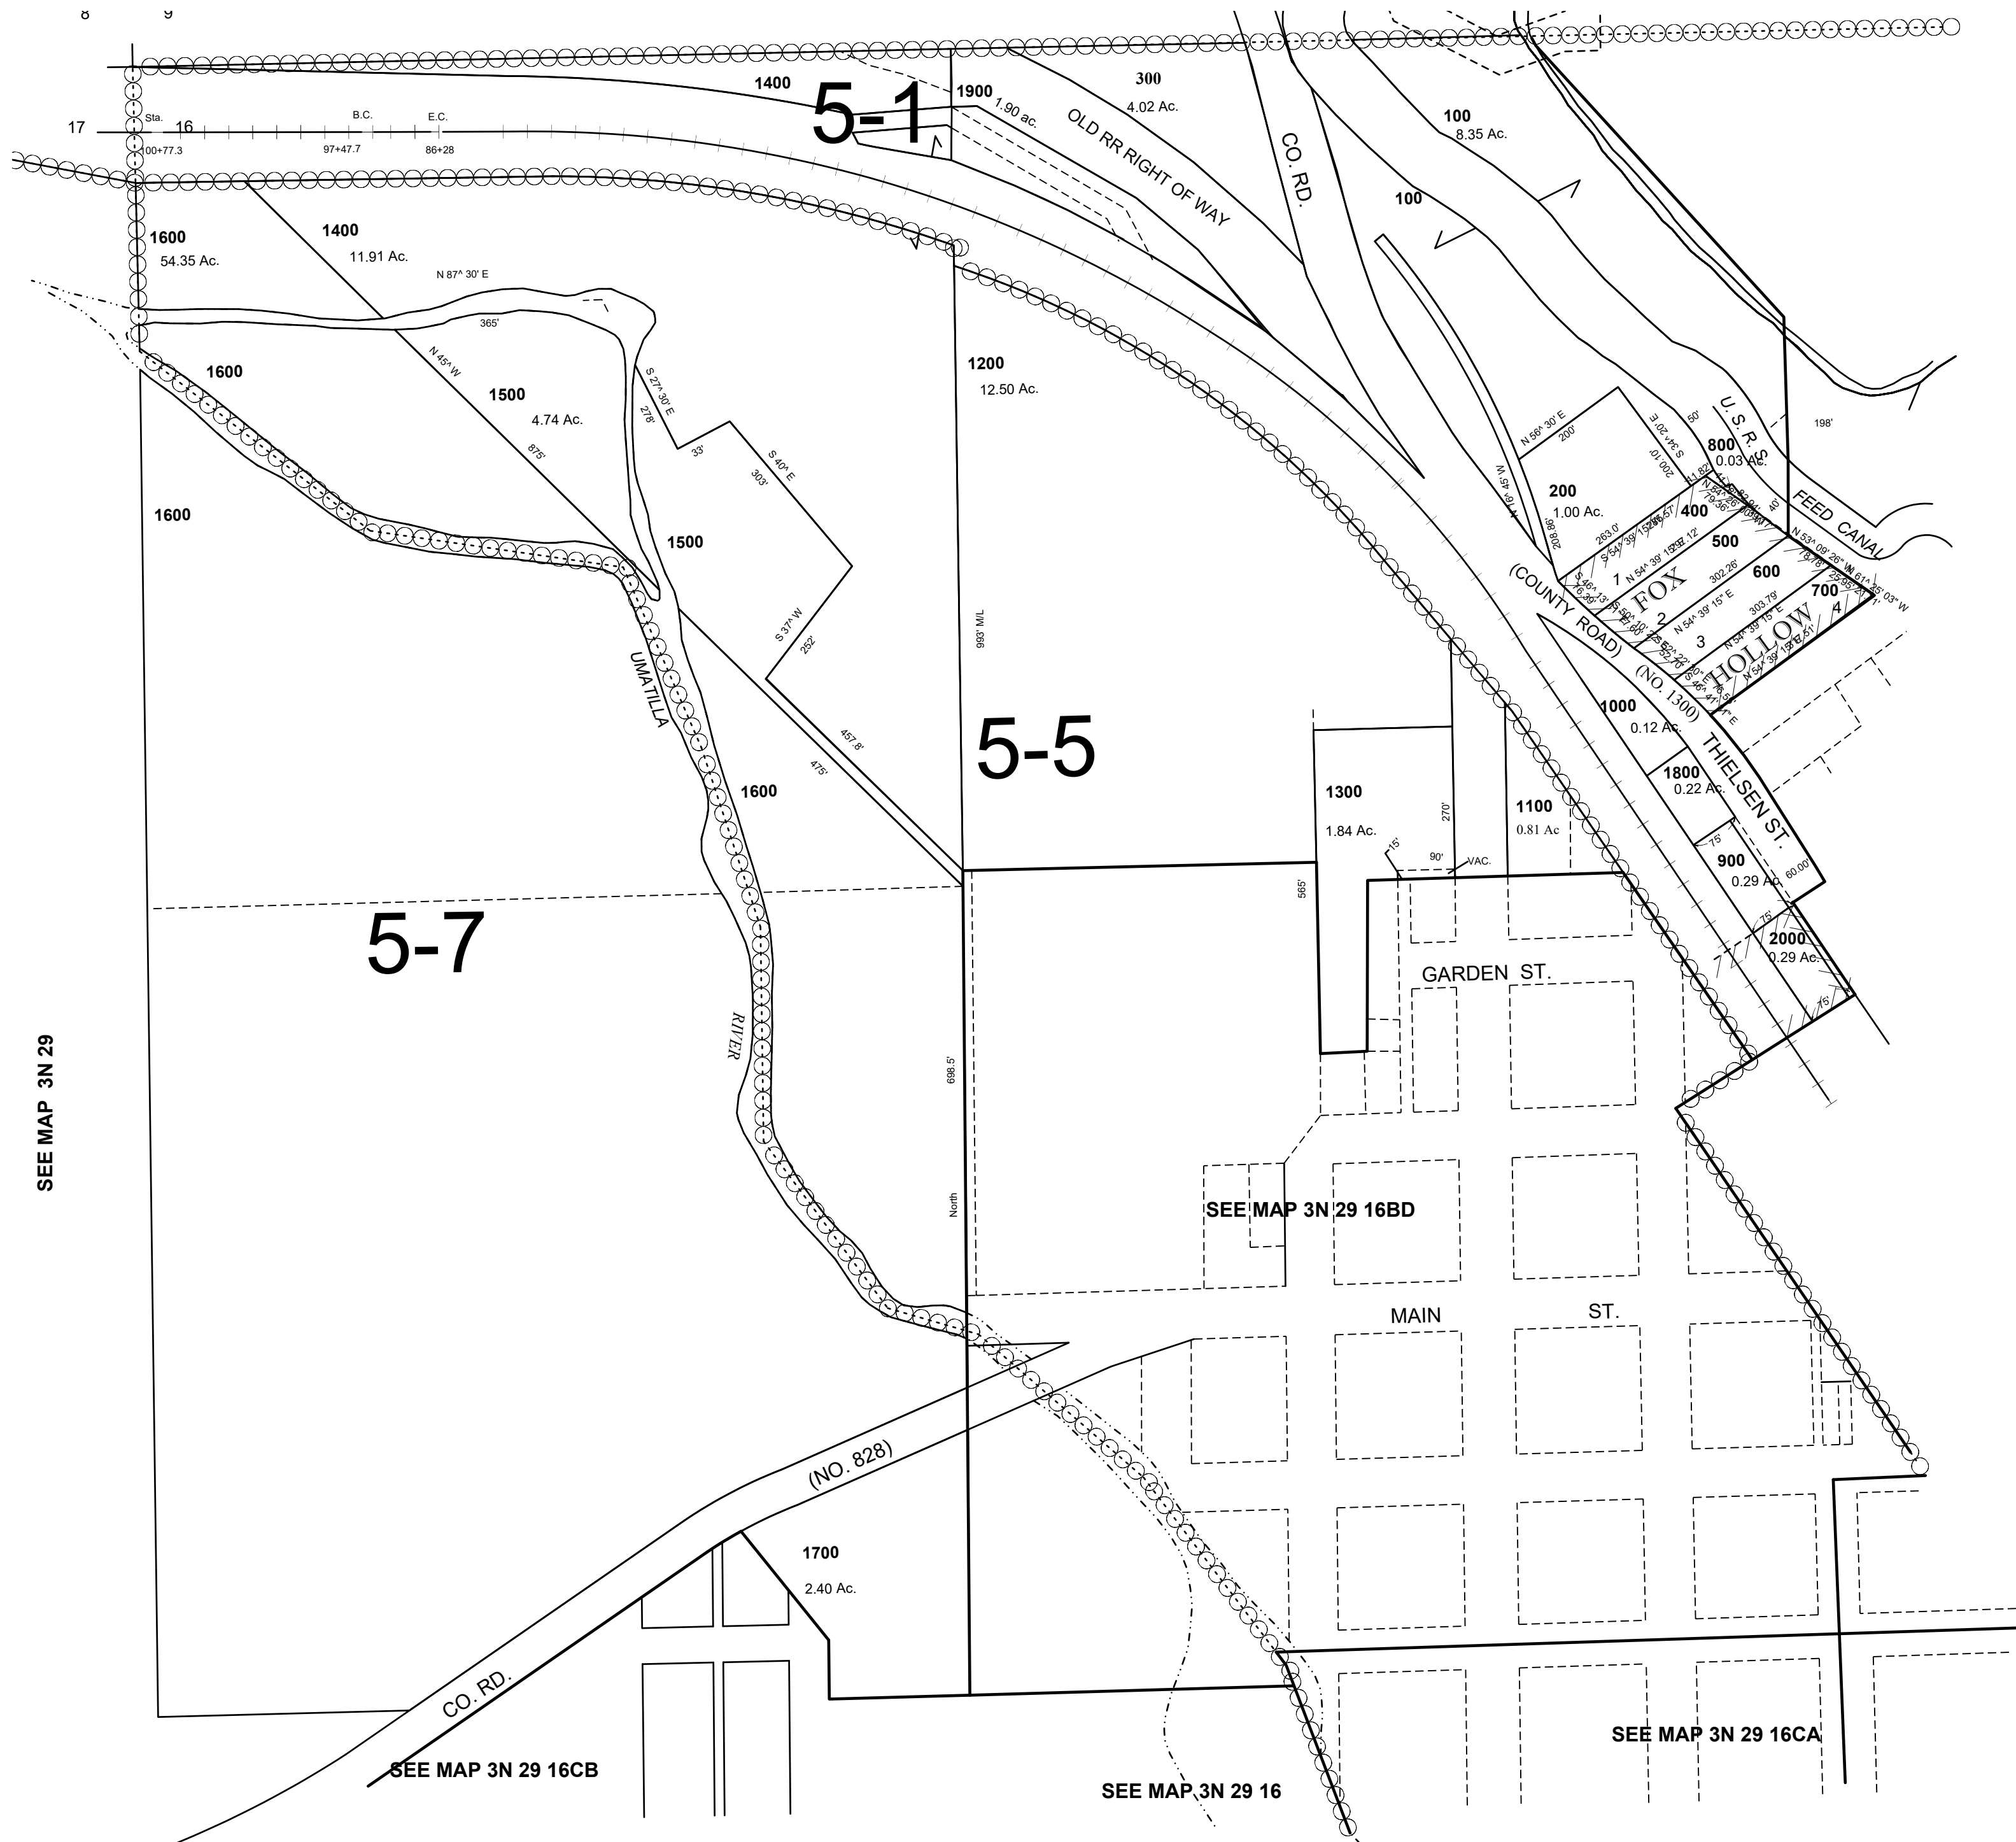

REVISED: 12-29-15

3N2916B