


This map was prepared for Assessment & Taxation purposes only and was NOT prepared nor is it suitable for legal, engineering or surveying purposes.

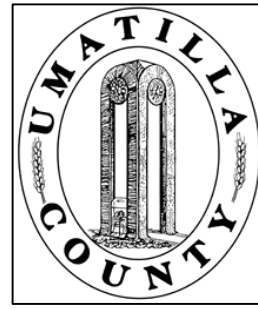

# NE1/4 SW1/4 SEC 02 T4N R28E WM

## UMATILLA COUNTY, OR

SCALE: 1" = 100'

### 4N2802CA

12/01/04


AERIAL PHOTO NO 1P-122

SEE MAP 4N2802B

1/16 LINE

CEN  
SEC 2

CANCELLED NO.  
100

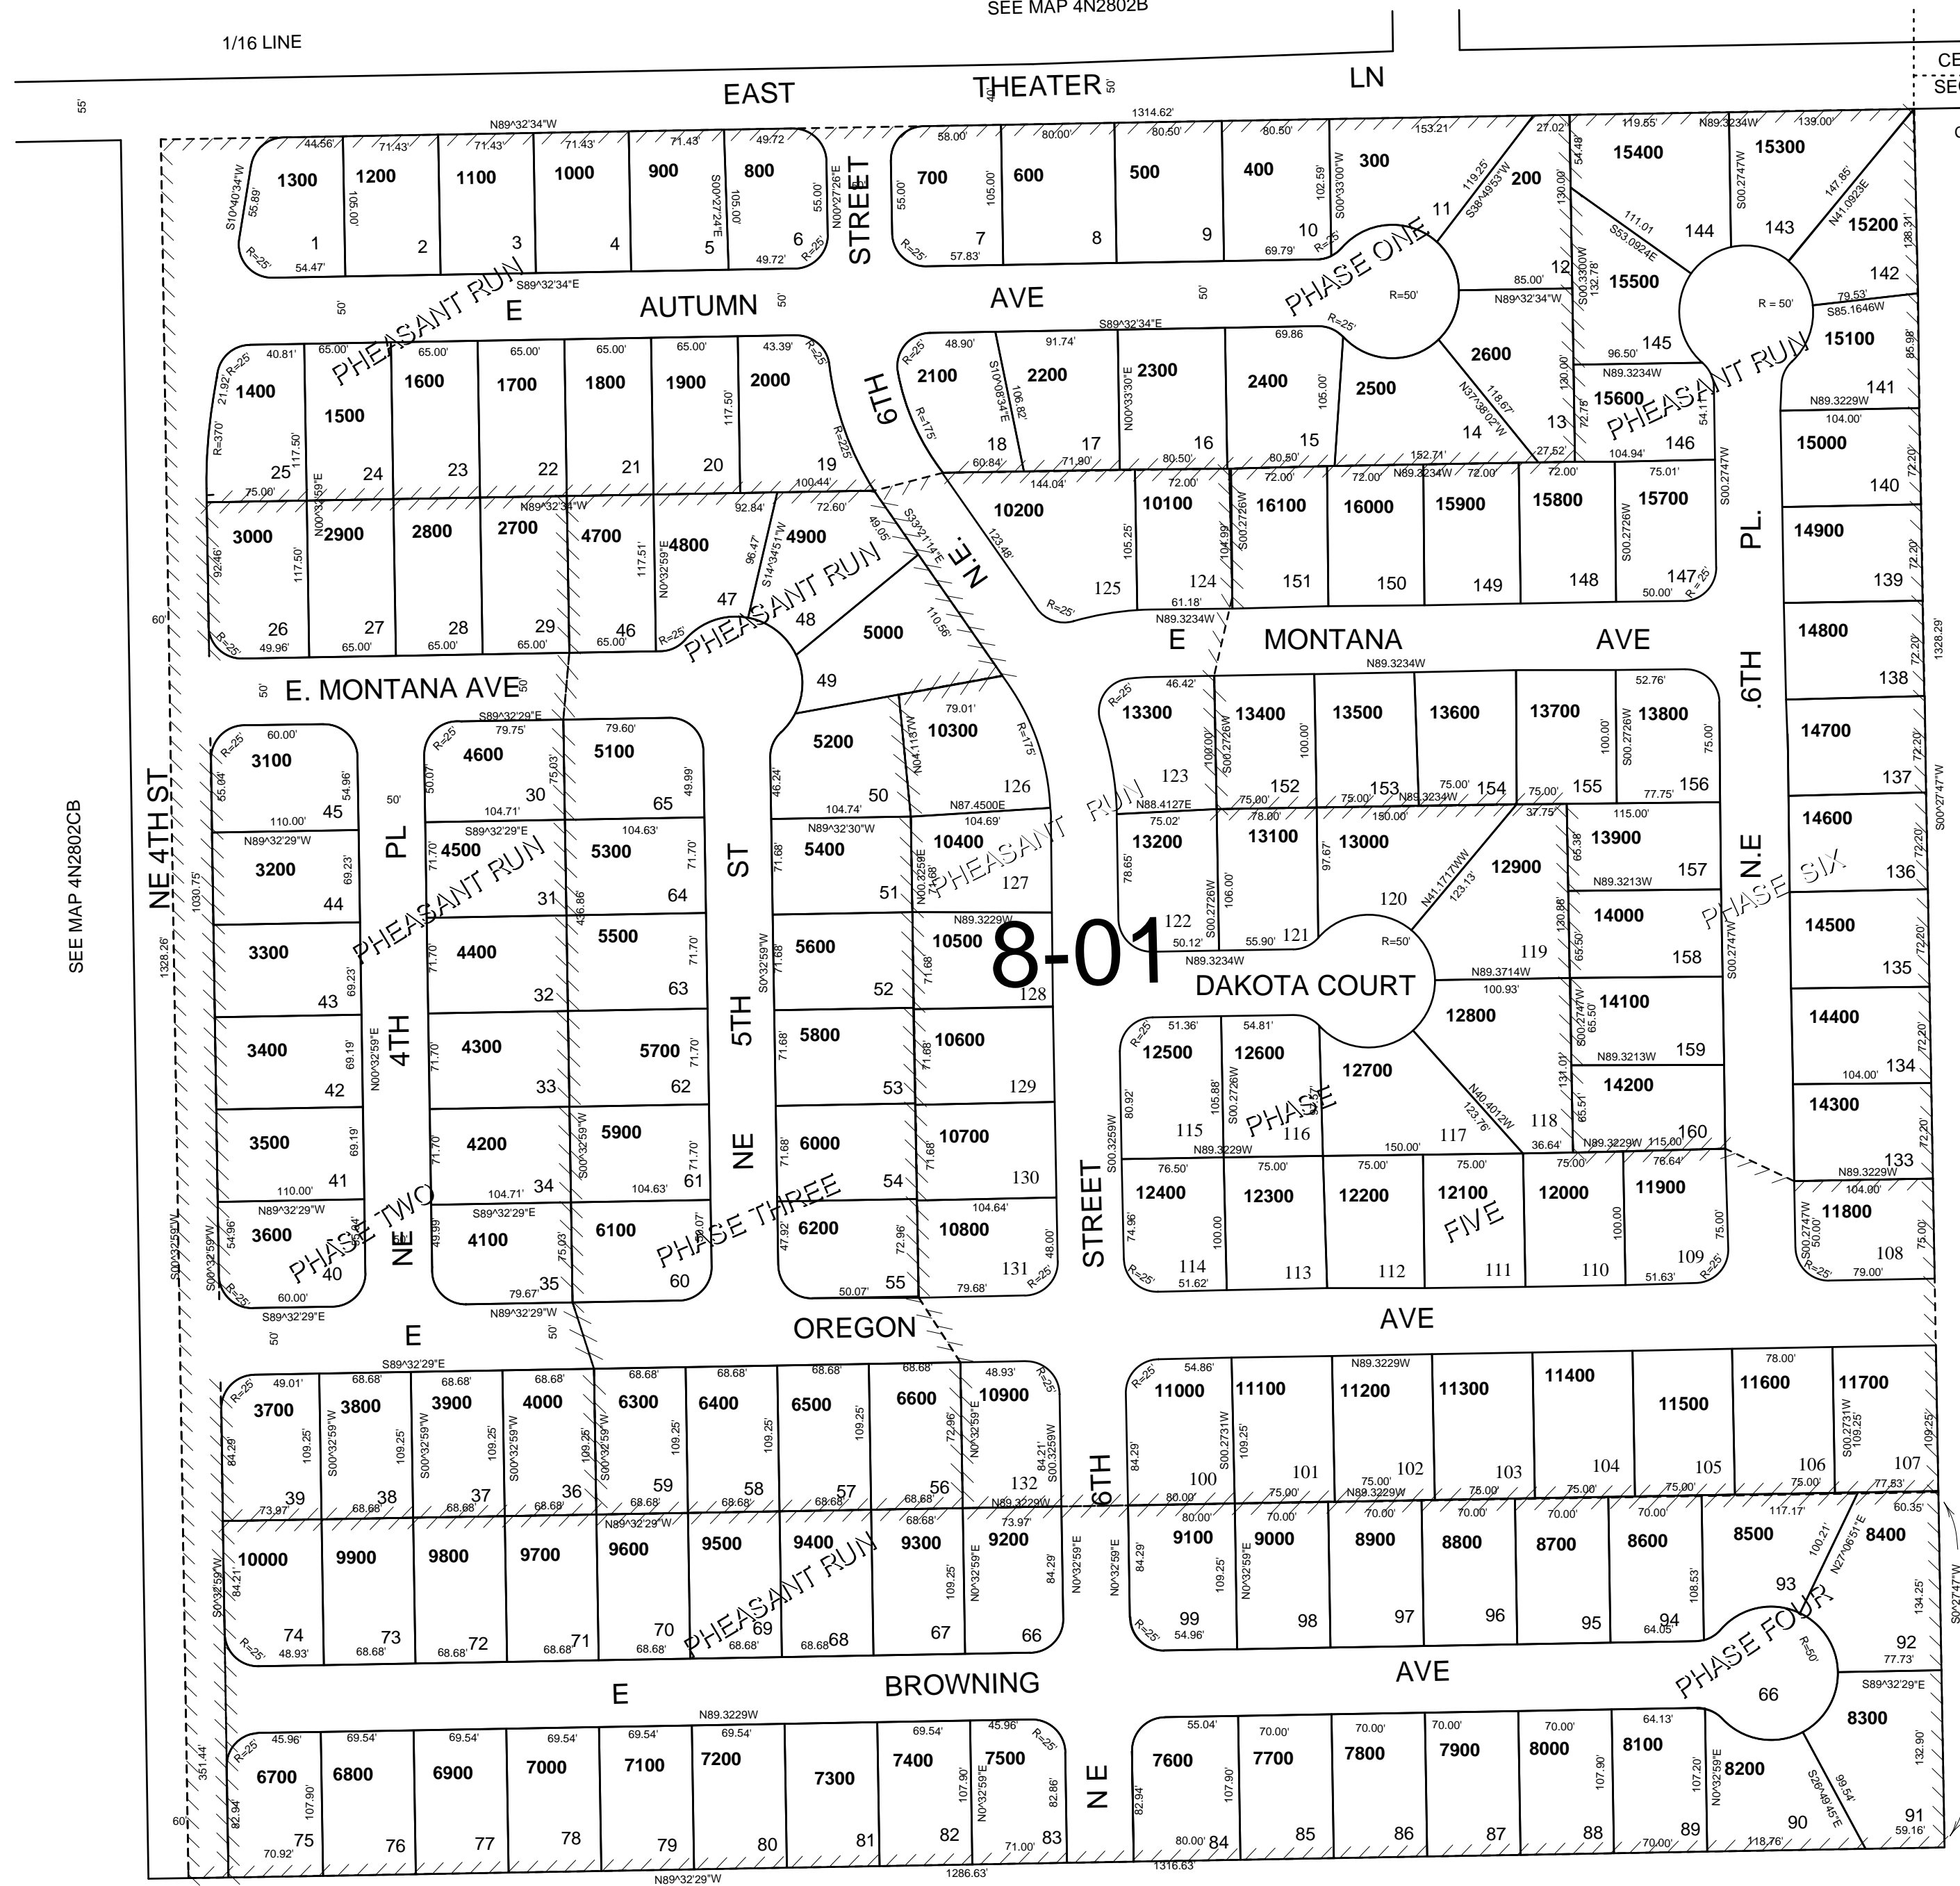

SEE MAP 4N2802CB

SEE MAP 4N2802D

SEE MAP 4N2802C

### 4N2802CA