
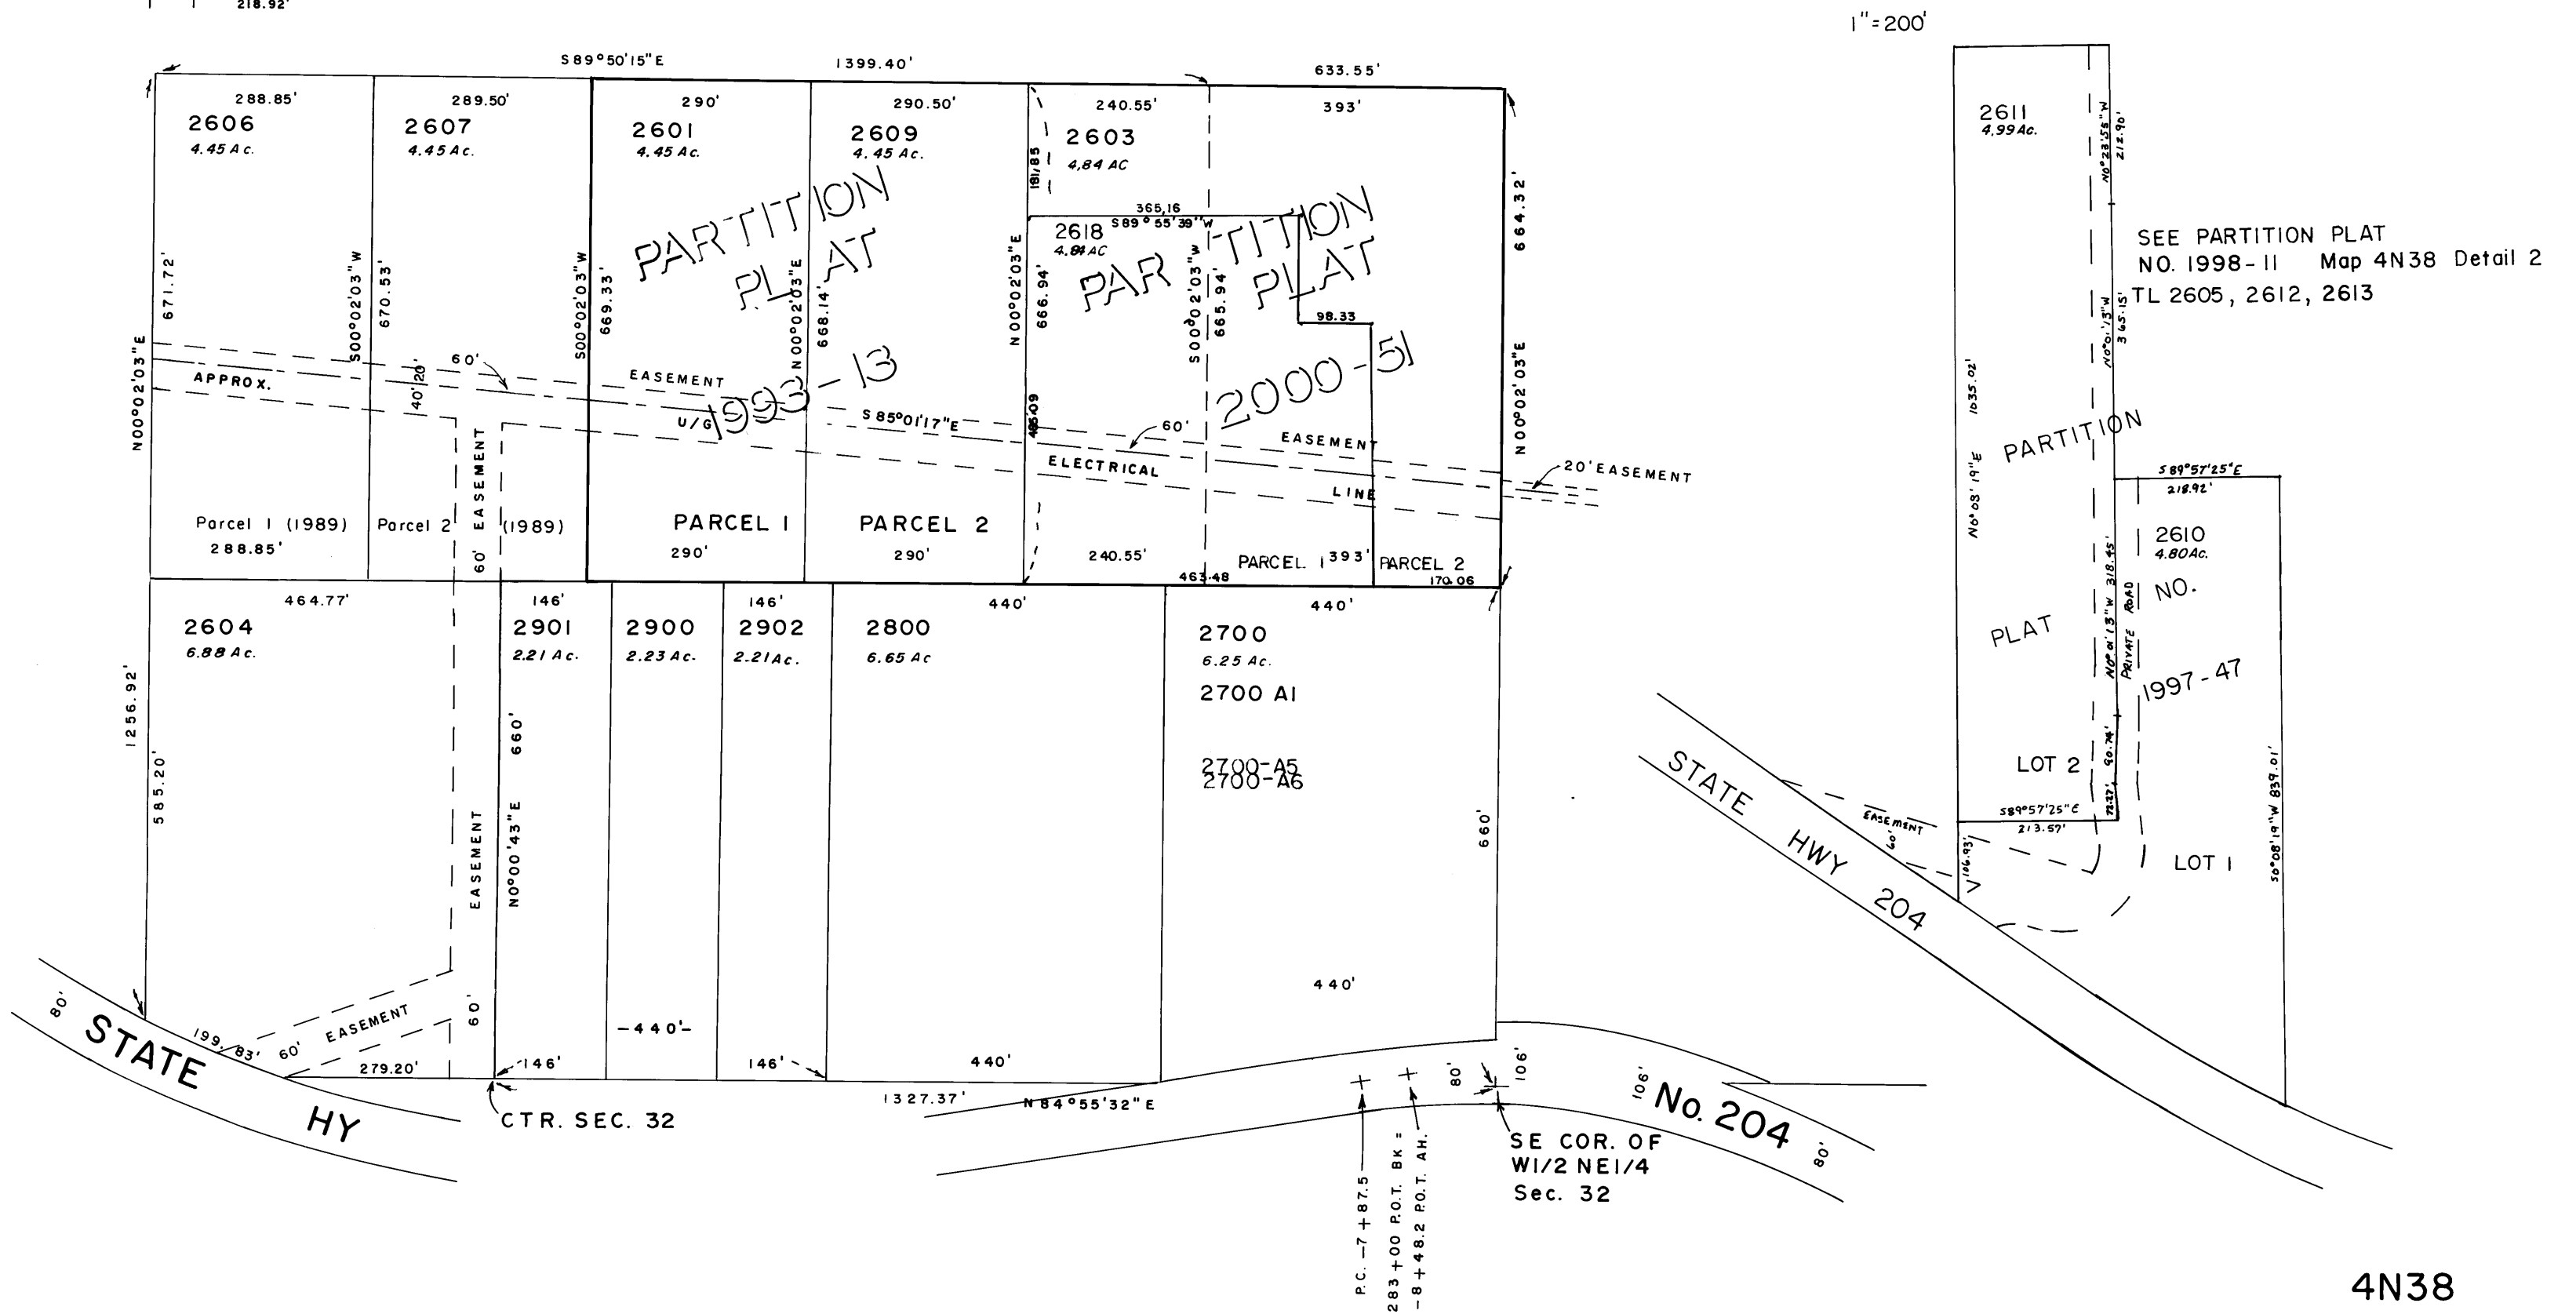


THIS MAP WAS PREPARED FOR
ASSESSMENT PURPOSES ONLY

4N38
DETAIL 2

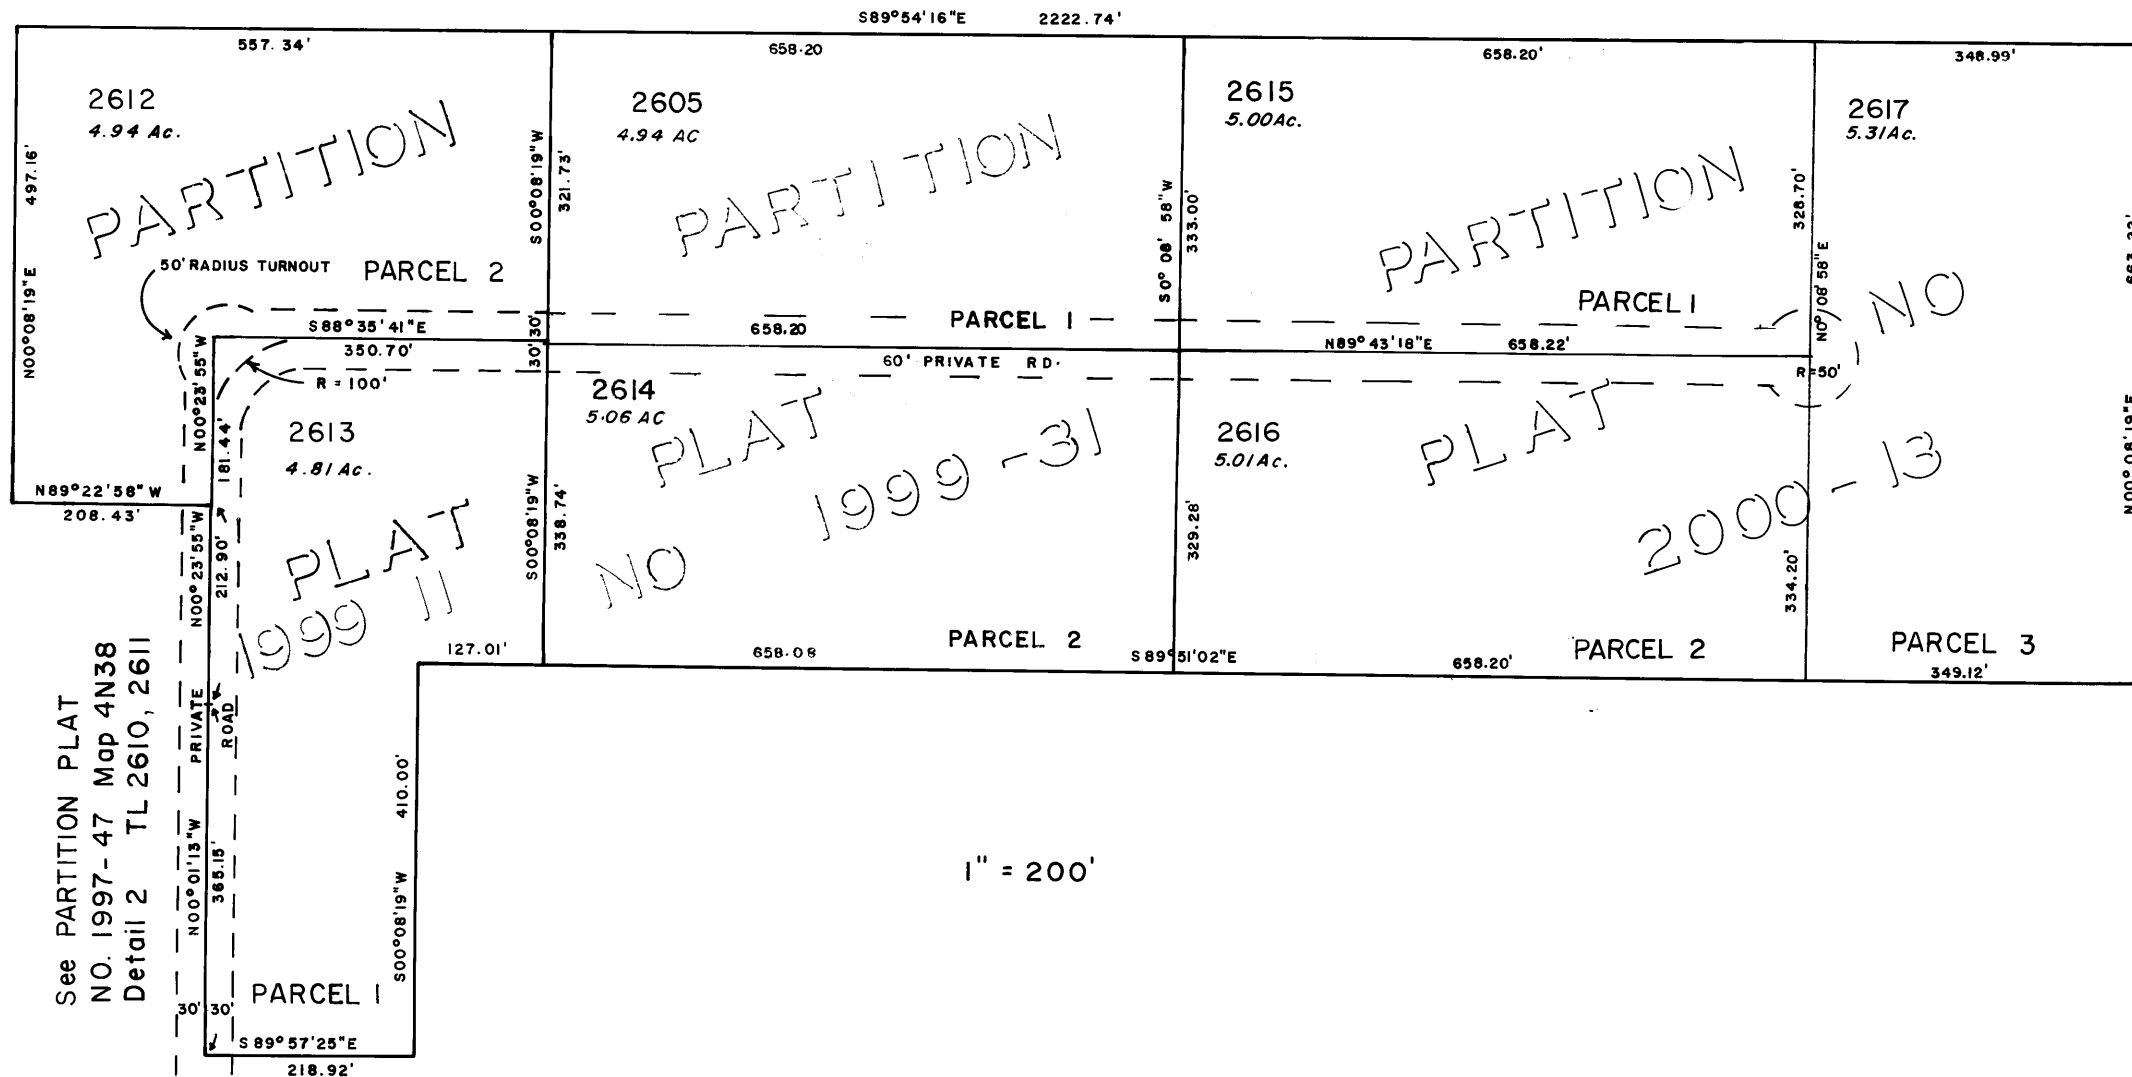

4N38