



THIS MAP WAS PREPARED FOR
ASSESSMENT PURPOSES ONLY

SECTION 15 T6N R33E W.M.
UMATILLA COUNTY

6N 33
DETAIL MAP

1" = 400'

Aerial Photo No NZ-6P-29

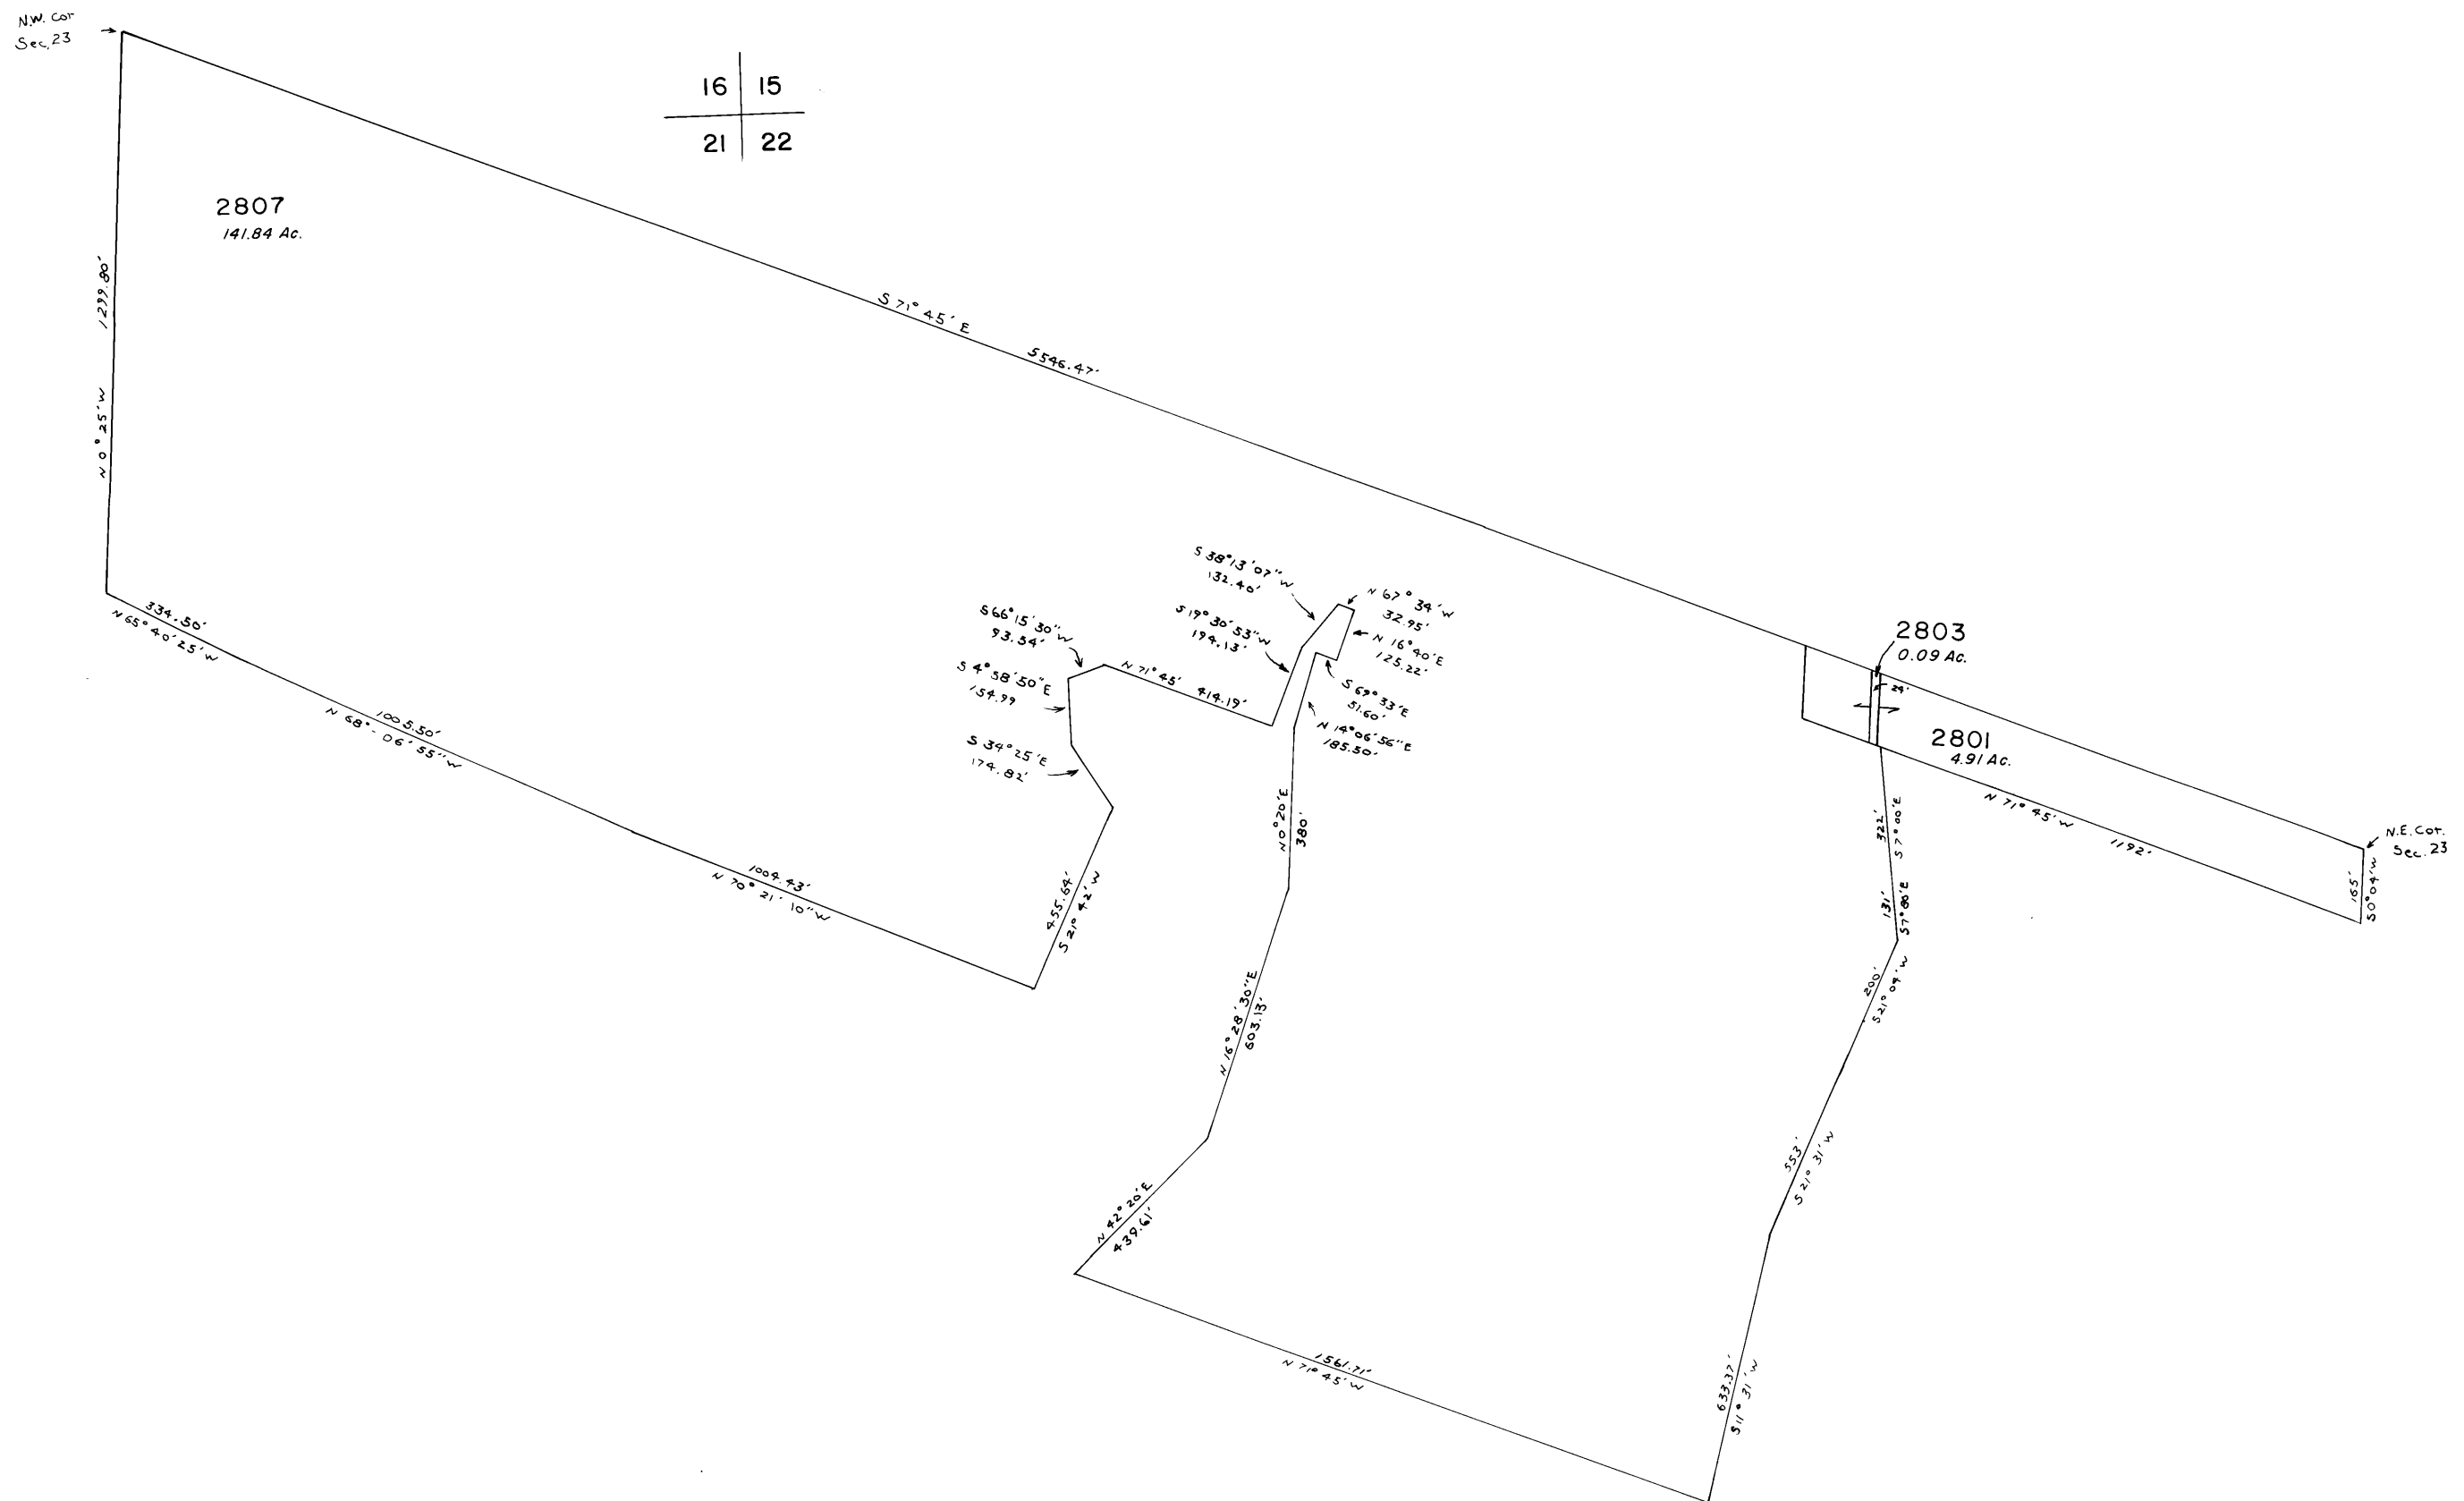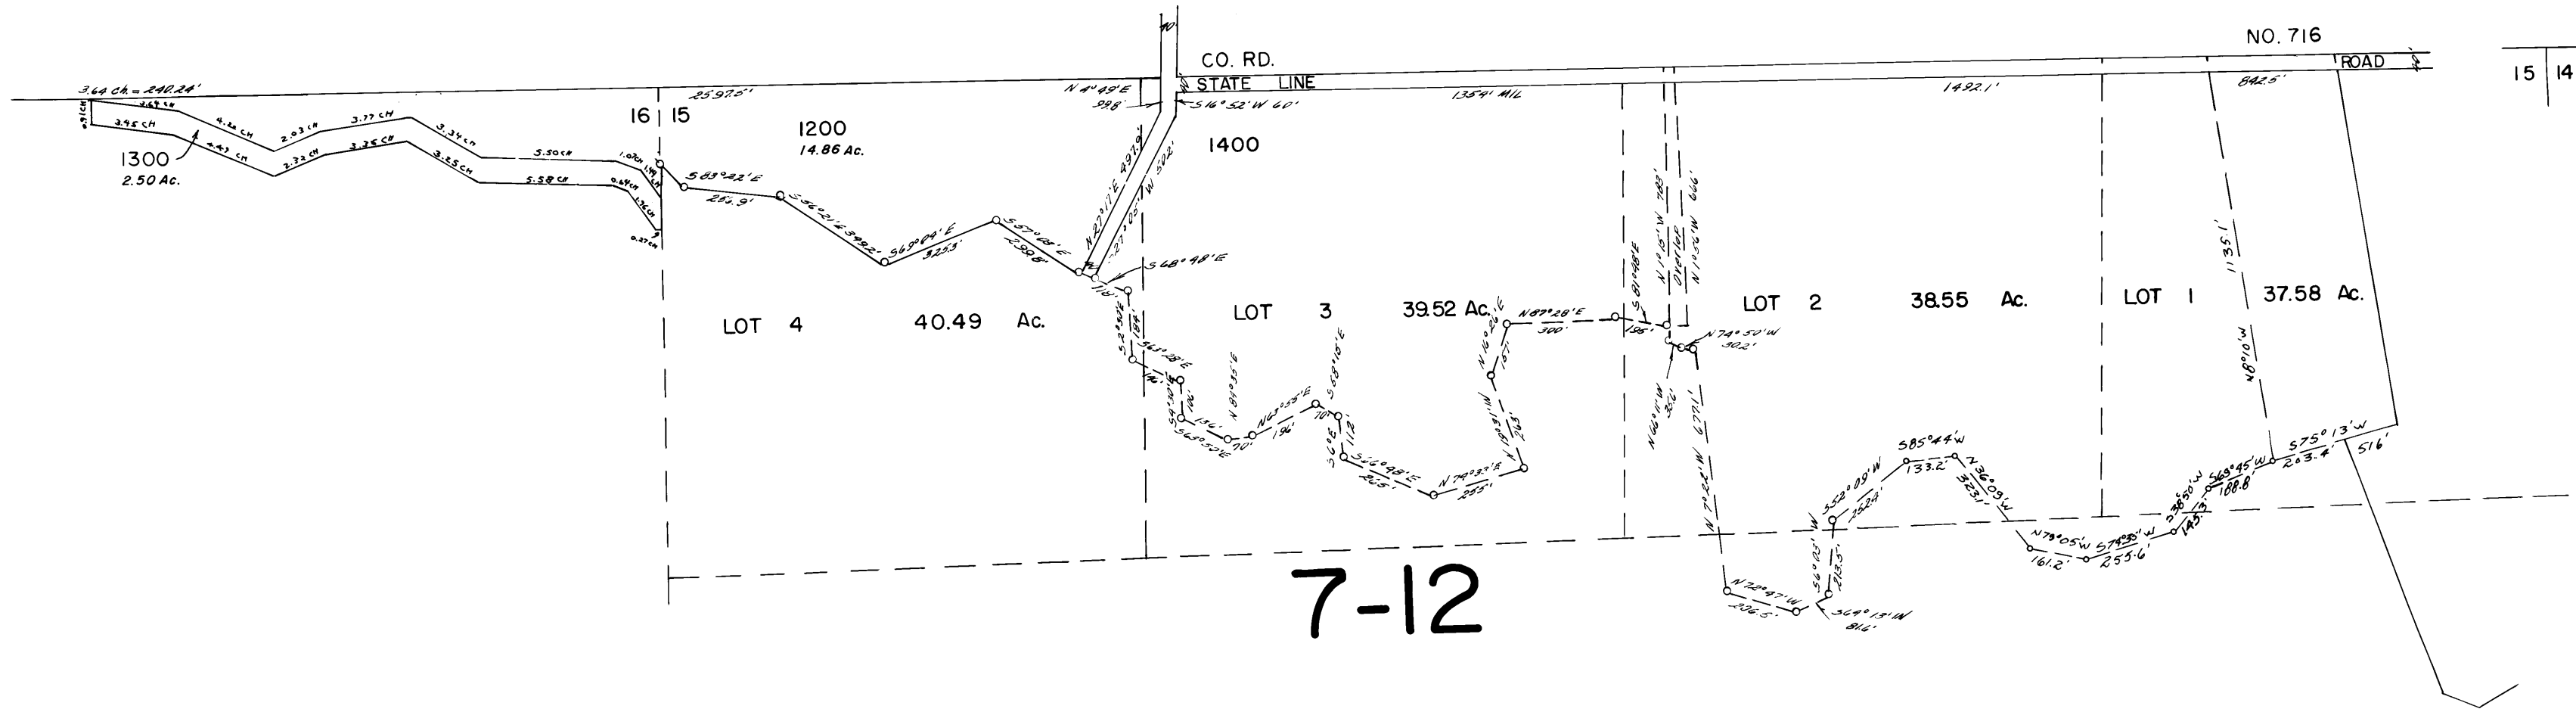

6N 33
DETAIL MAP