



This map was prepared for Assessment & Taxation purposes only and was NOT prepared nor is it suitable for legal, engineering or surveying purposes.

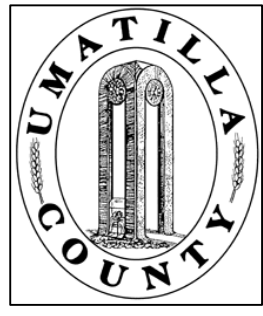

SE 1/4 NE 1/4 SEC 17 T1S R32E WM UMATILLA COUNTY

1S 32 17AD
AERIAL PHOTO NO. NZ-7P-69

SCALE: 1" = 100'

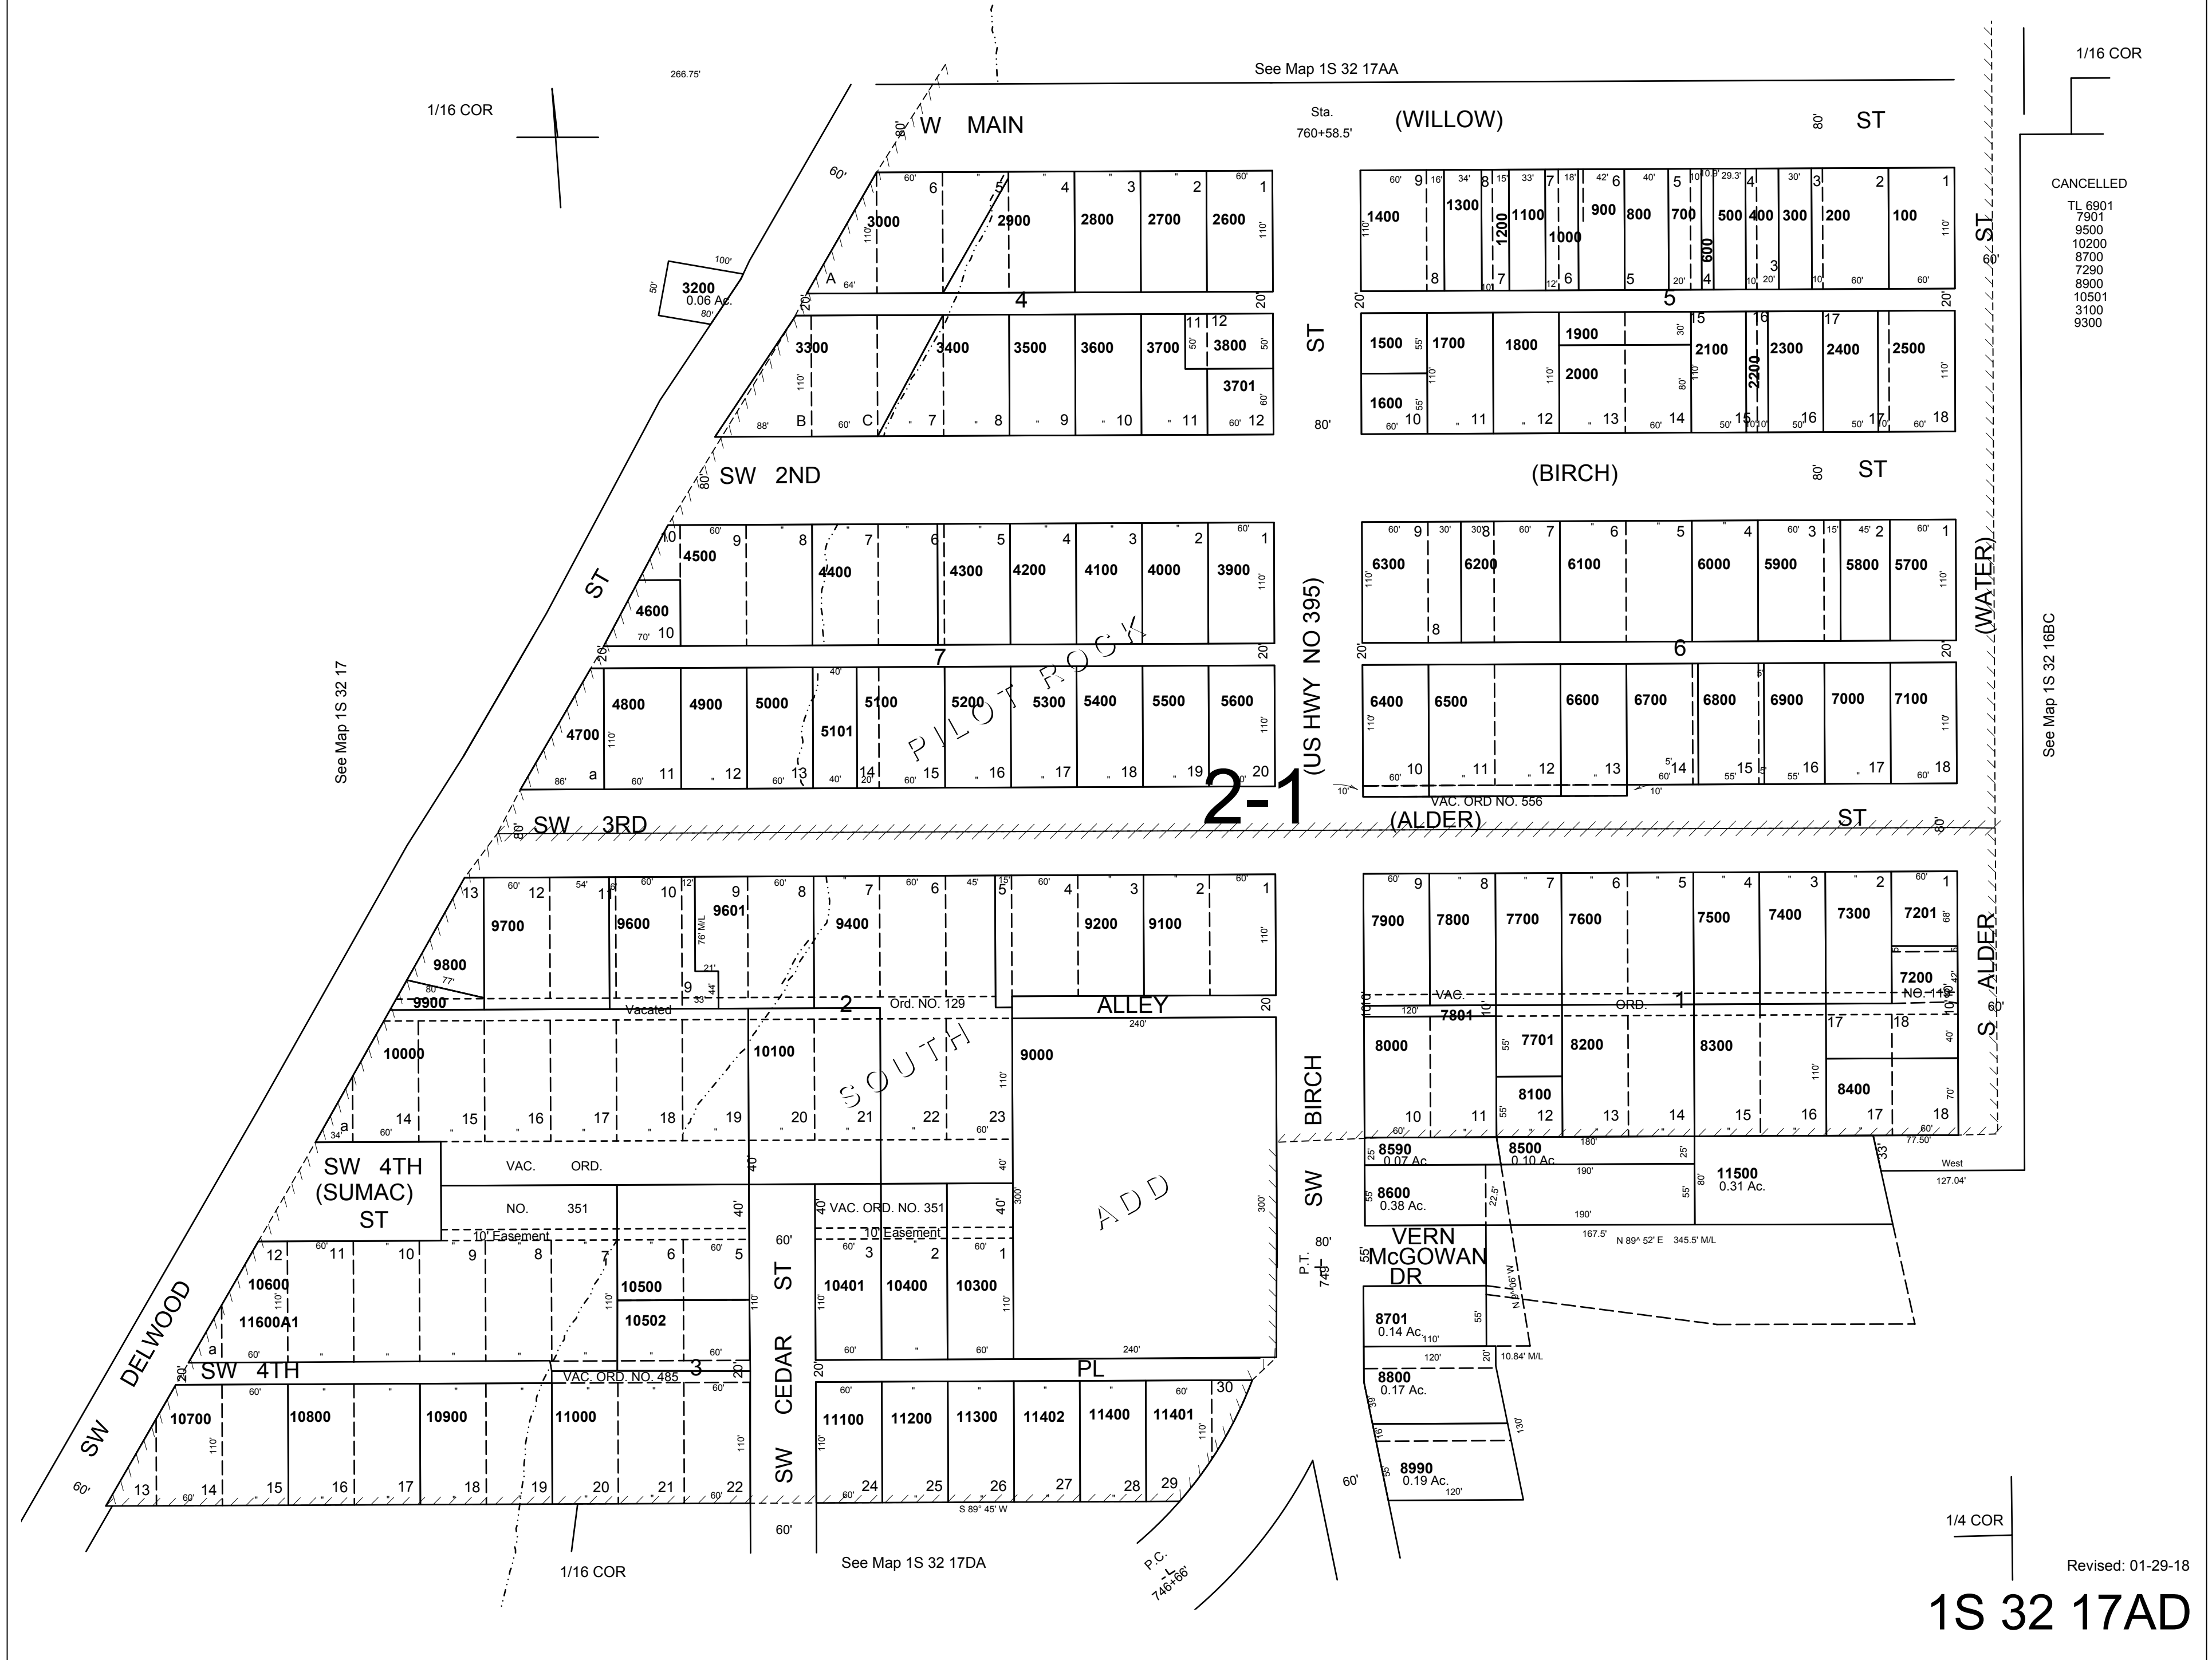

1/16 COR

1/16 COR

See Map 1S 32 17AA

Sta. 760+58.5'

CANCELLED
 TL 6901
 7901
 9500
 10200
 8700
 7200
 8900
 10501
 3100
 9300

See Map 1S 32 17

(US HWY NO 395)

See Map 1S 32 18BC

2-1

1/4 COR

Revised: 01-29-18

1S 32 17AD