


This map was prepared for Assessment & Taxation purposes only and was NOT prepared nor is it suitable for legal, engineering or surveying purposes.

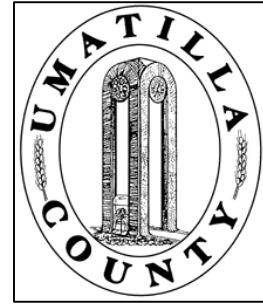


NE 1/4 SE1/4 SEC 1 T2N R32E WM UMATILLA COUNTY, OR

SCALE: 1" = 100'

2N3201DA

AERIAL PHOTO NZ-4P-102

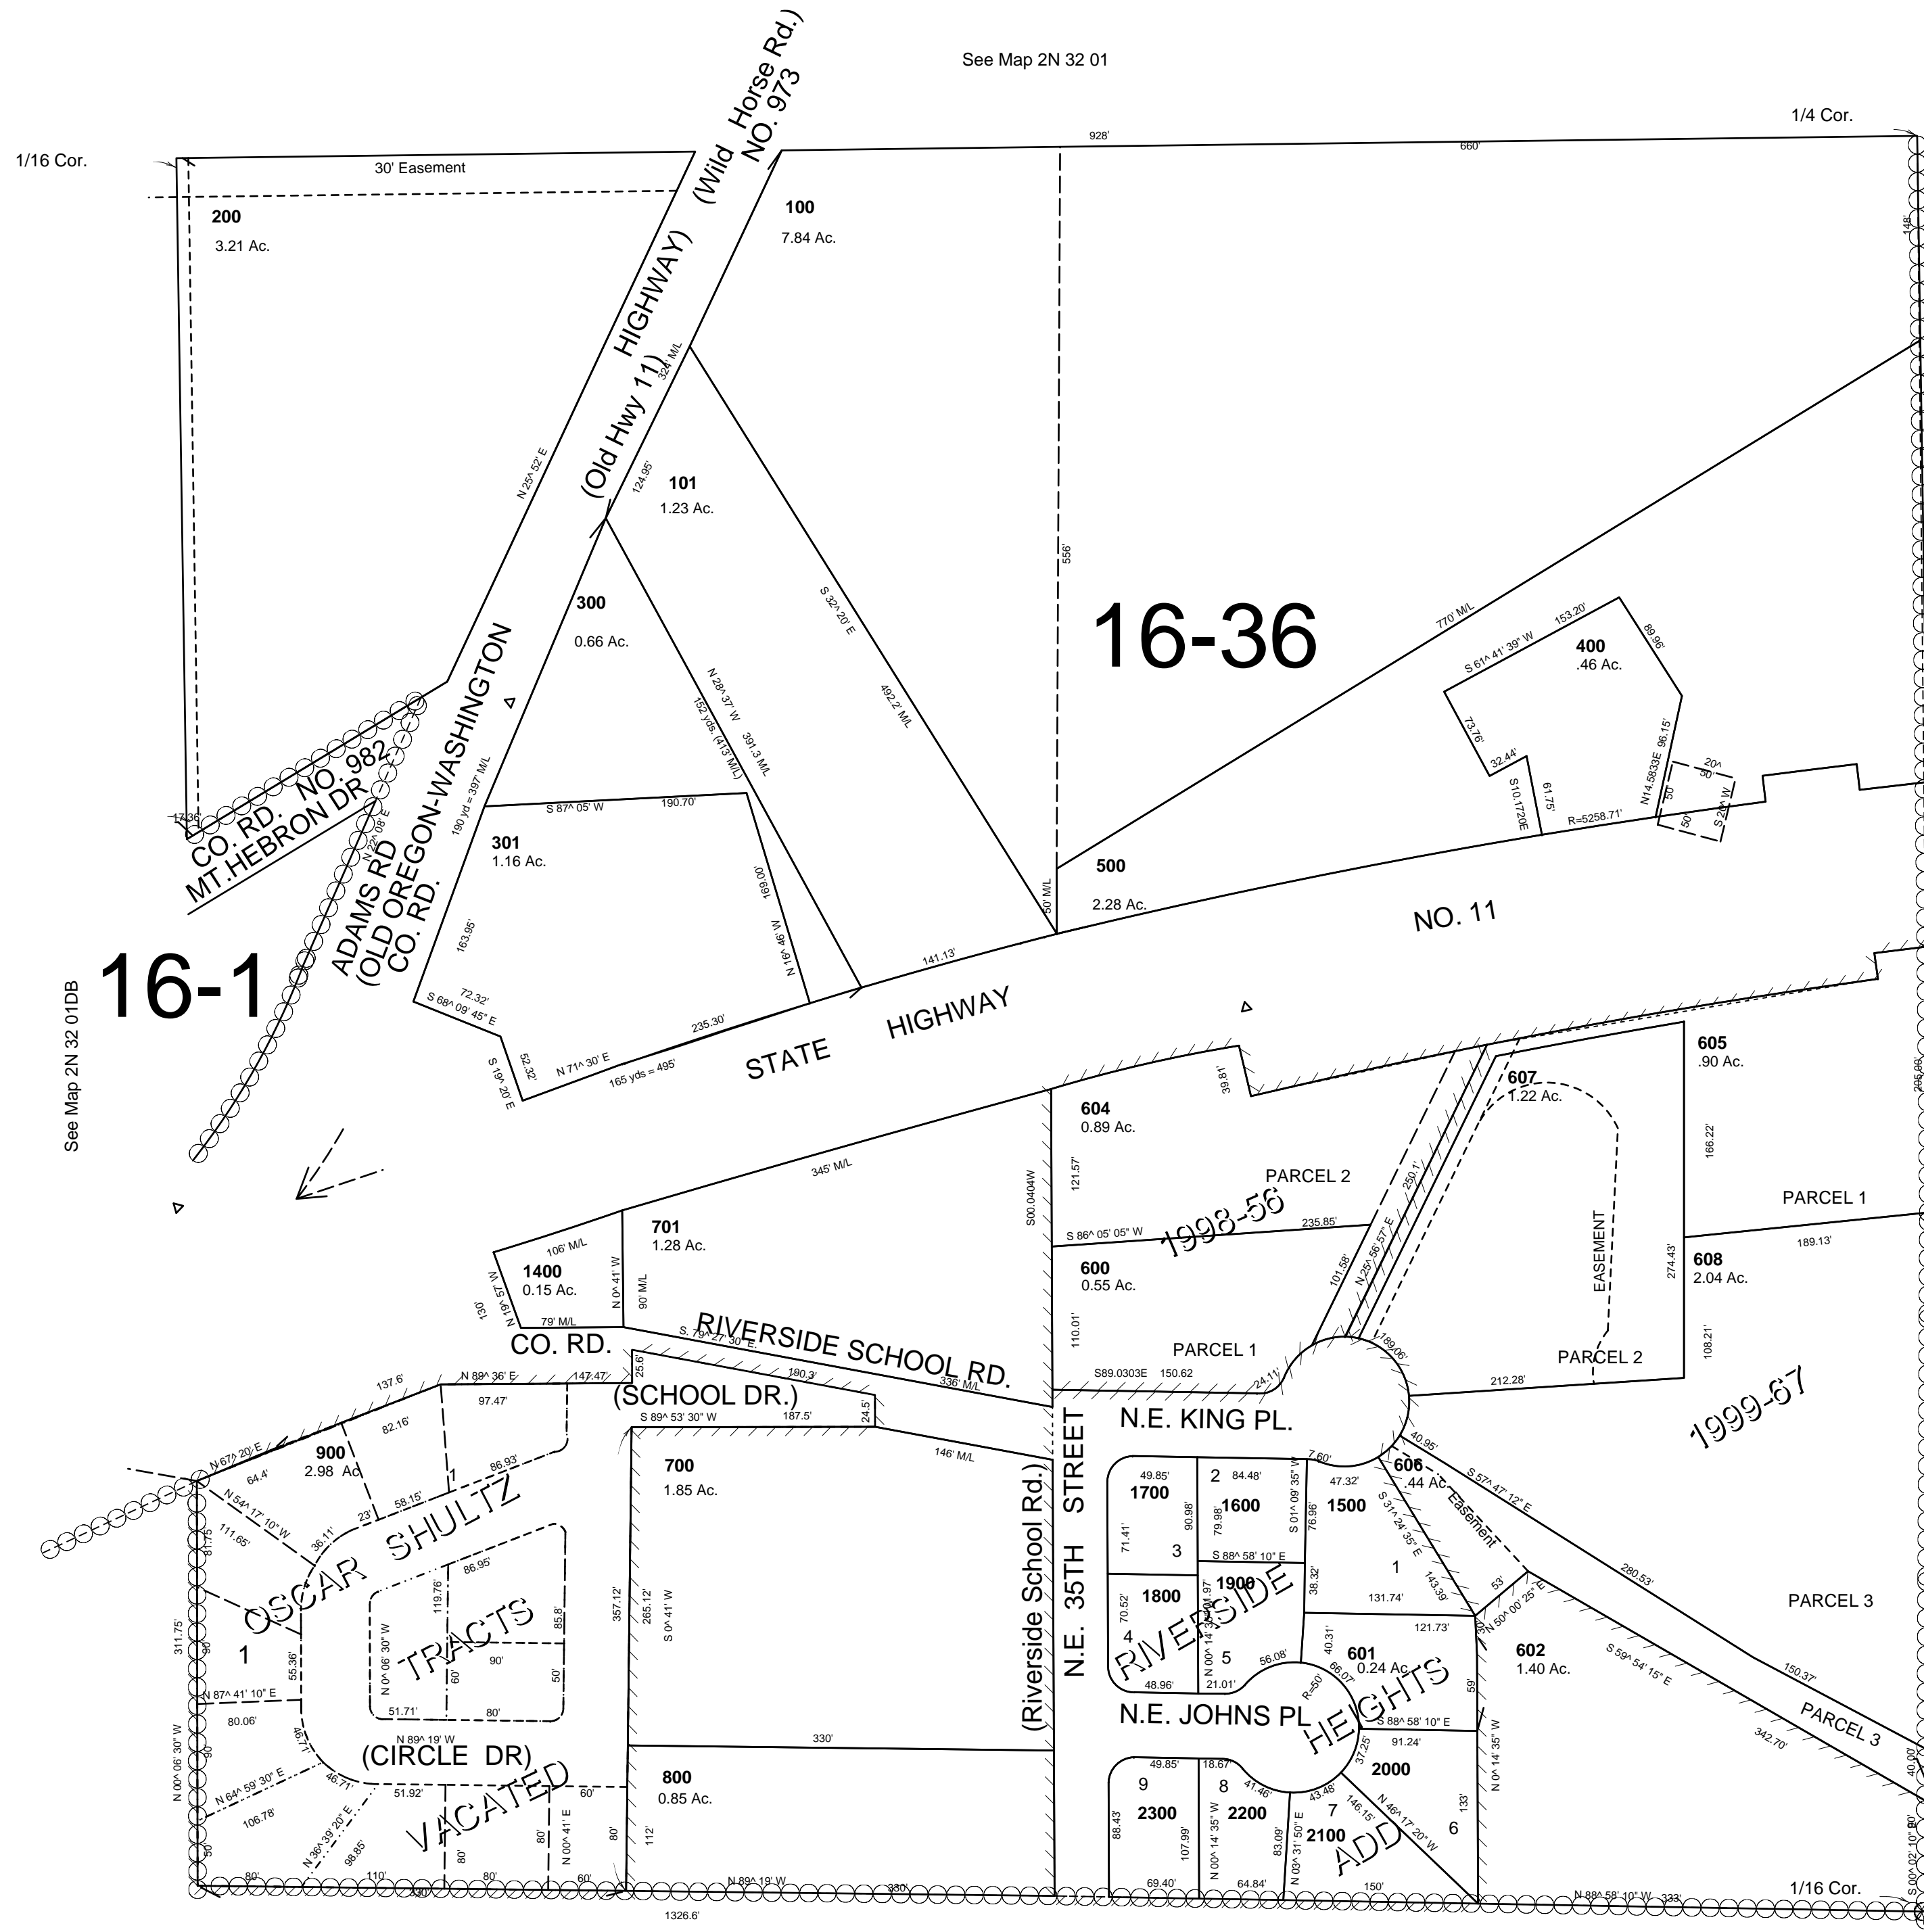

See Map 2N 32 01

See Map 2N 32 01DB

CANCELLED
TL 603
1901
1000
1100
1200
1300
1301

See Map 2N 33 06

See Map 2N 32 01DD

REVISED: 07-22-16

2N3201DA