


This map was prepared for Assessment & Taxation purposes only and was NOT prepared nor is it suitable for legal, engineering or surveying purposes.

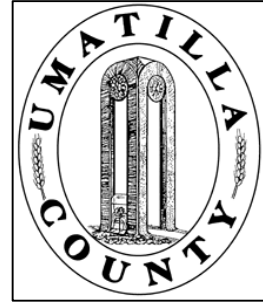


# SEC 2 T2N R32E WM UMATILLA COUNTY, OR

4/6/04

## 2N3202

AERIAL PHOTO NO 4P-103

SCALE: 1" = 400'

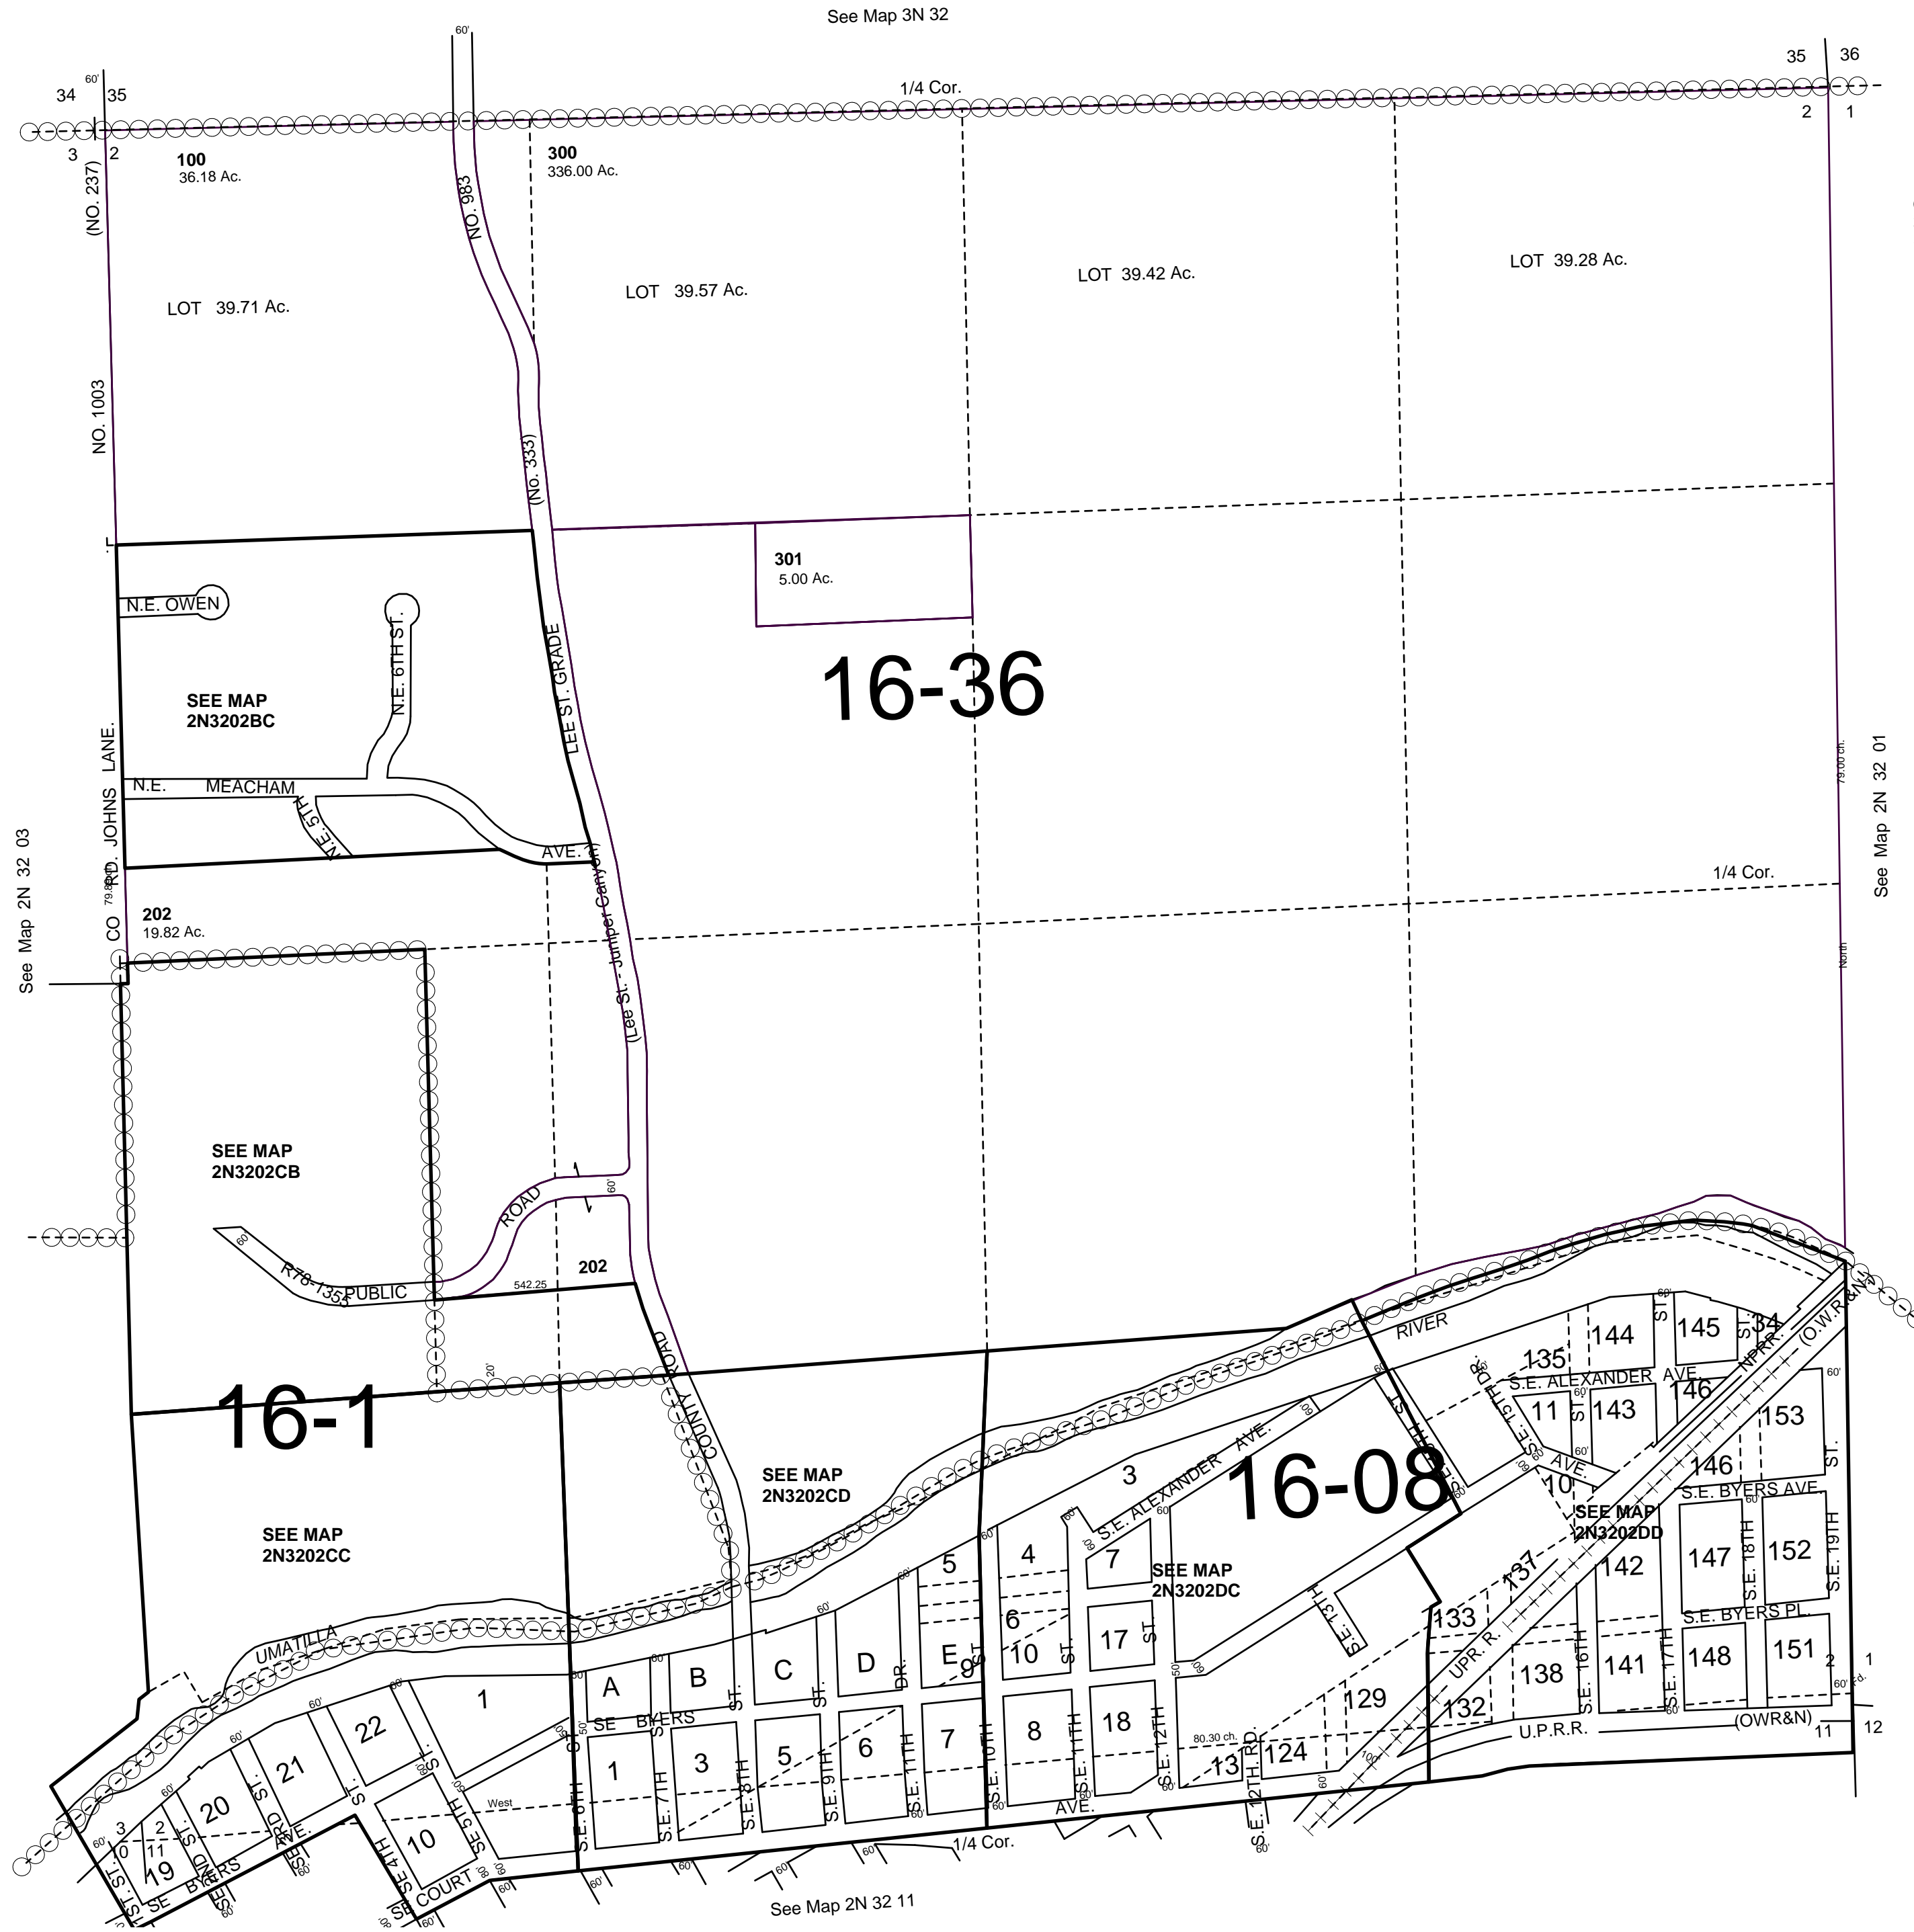

- CANCEL
- 290
- 204
- 205
- 208
- 209
- 281
- 282
- 400
- 203
- 210
- 211
- 212
- 213
- 214
- 215
- 216
- 217
- 218
- 280
- 200
- 201
- 206
- 207
- 219
- 220

See Map 2N 32 01

## 2N3202