

This map was prepared for Assessment & Taxation purposes only and was NOT prepared nor is it suitable for legal, engineering or surveying purposes.

SW 1/4 NW 1/4 SEC 10 T2N R32E WM

UMATILLA COUNTY

SCALE 1" = 100'


Pendleton

2N 32 10BC

Cancelled Tax Lots

| | | | |
|------|-----------|-----------|------|
| 100 | 1301 | 2400 | 3590 |
| 200 | 1470 | 2500 | 3591 |
| 201 | 1480 | 2600 | 3600 |
| 300 | 1490 | 2700-2702 | 3700 |
| 400 | 1491 | 2800 | 3800 |
| 600 | 1500 | 2900 | 3900 |
| 601 | 1600 | 3300 | 4000 |
| 800 | 1800 | 3400 | 4100 |
| 900 | 1900-1903 | 3500 | 4200 |
| 1000 | 2001 | 3501 | 4300 |

See Map 2N 32 10BB

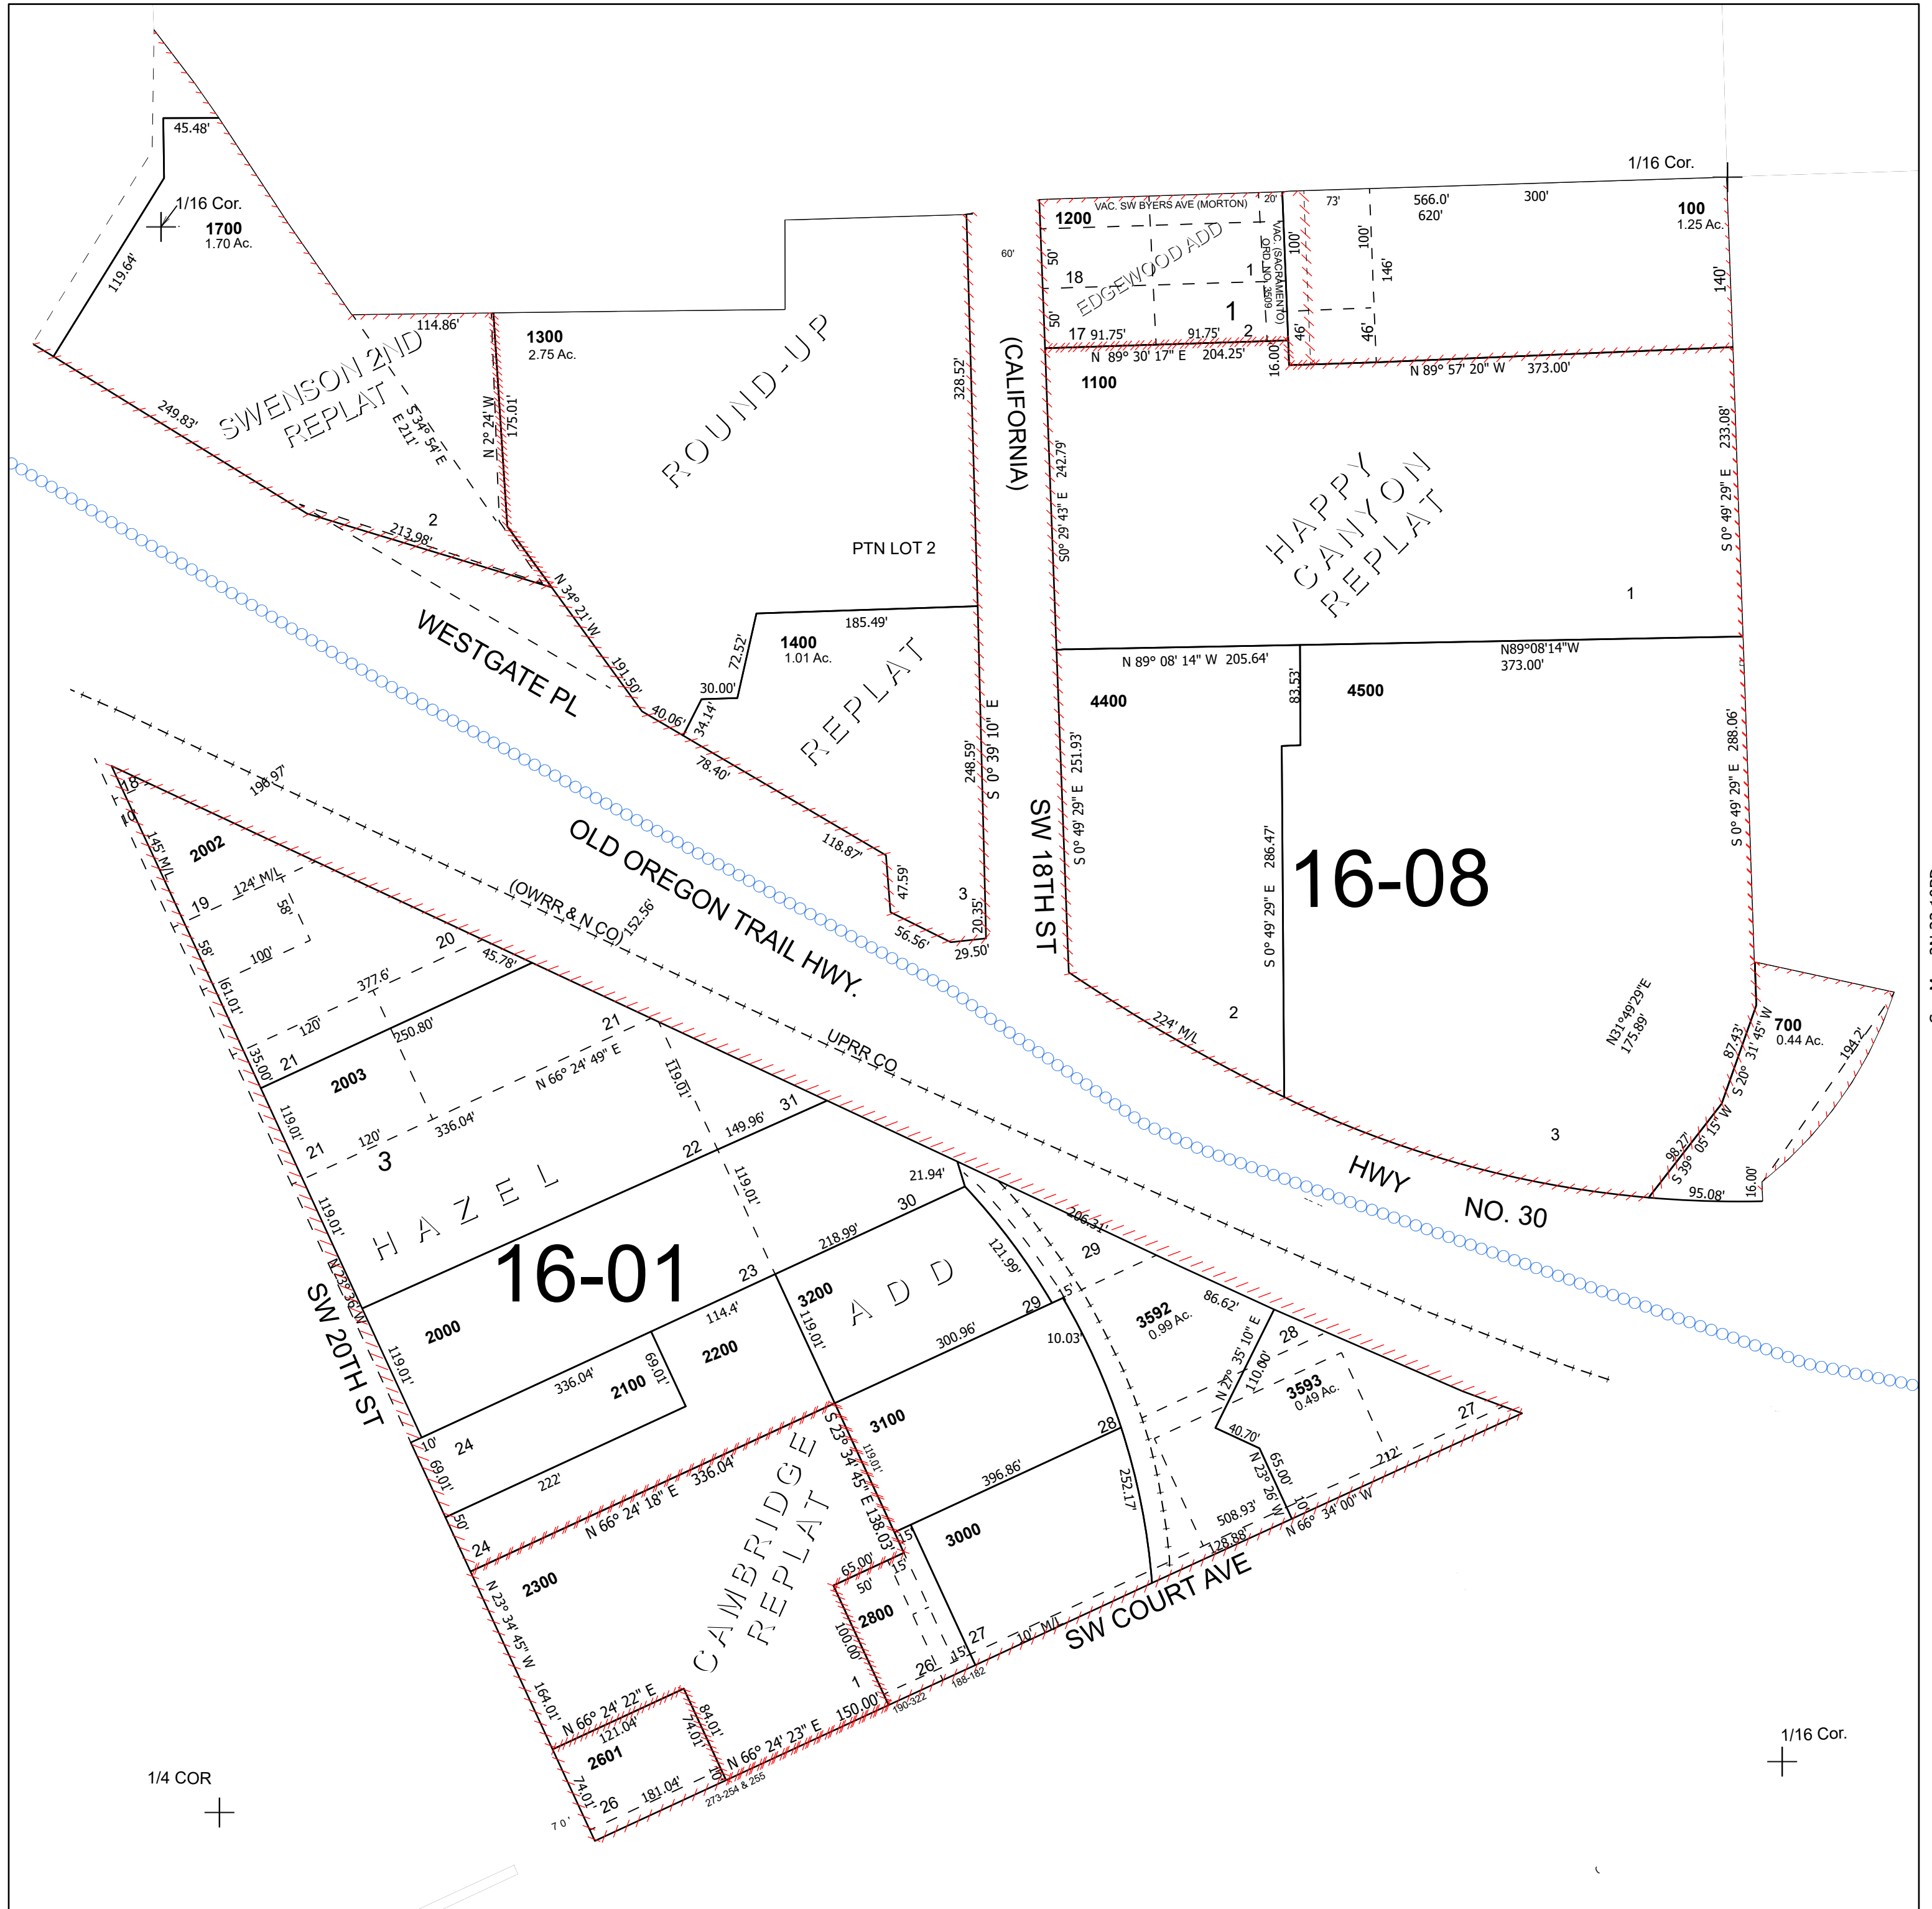

See Map 2N 32 09AC

See Map 2N 32 10BD