


This map was prepared for Assessment & Taxation purposes only and was NOT prepared nor is it suitable for legal, engineering or surveying purposes.

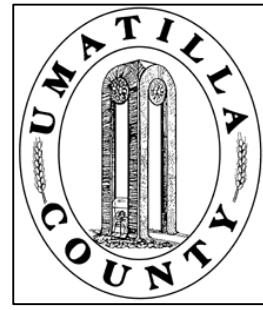


NE1/4 SE1/4 SEC 04 T2N R32E WM UMATILLA COUNTY

SCALE: 1" = 100'

SEE MAP 2N 32 04

2N3204DA

AERIAL PHOTO NO NZ-4P-104

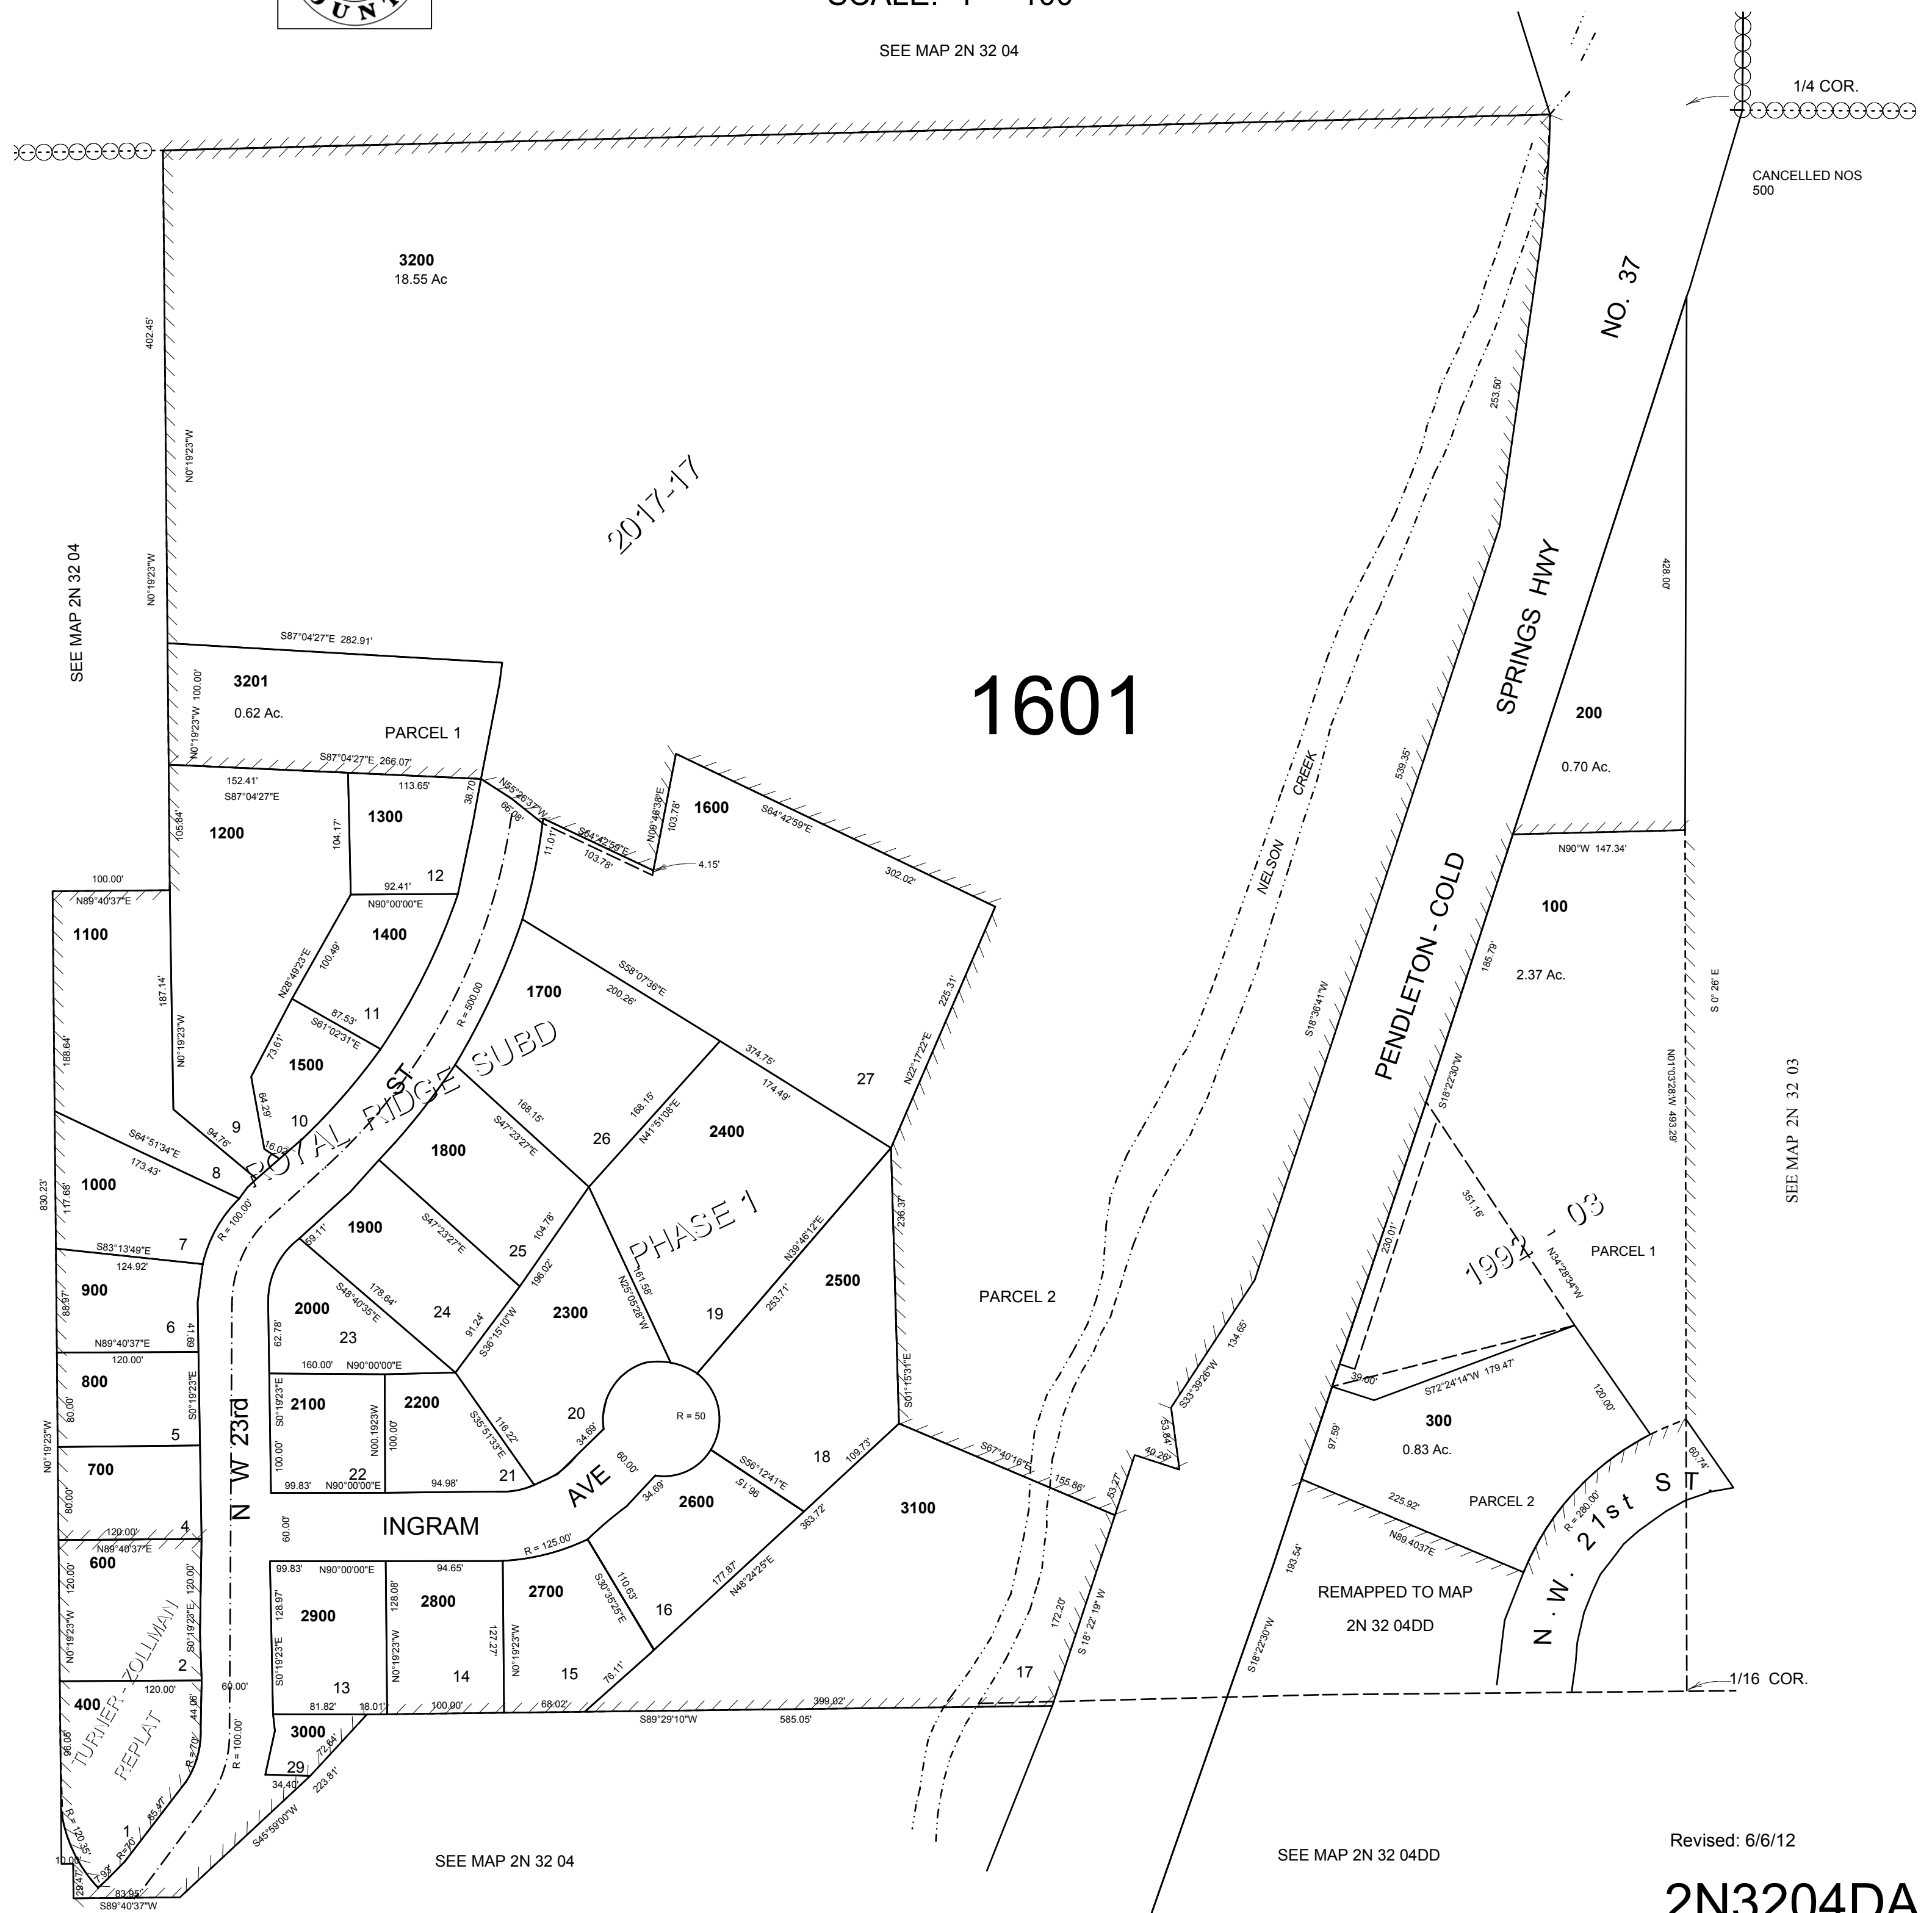

SEE MAP 2N 32 04

SEE MAP 2N 32 04DD

Revised: 6/6/12

2N3204DA