


This map was prepared for Assessment & Taxation purposes only and was NOT prepared nor is it suitable for legal, engineering or surveying purposes.

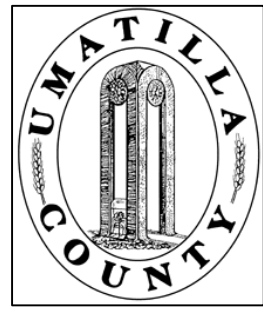


SEC 5 T 2N R 32E WM UMATILLA COUNTY, OR

SCALE: 1" = 400'

2N 32 05

AERIAL PHOTO NO. NZ-4P-105

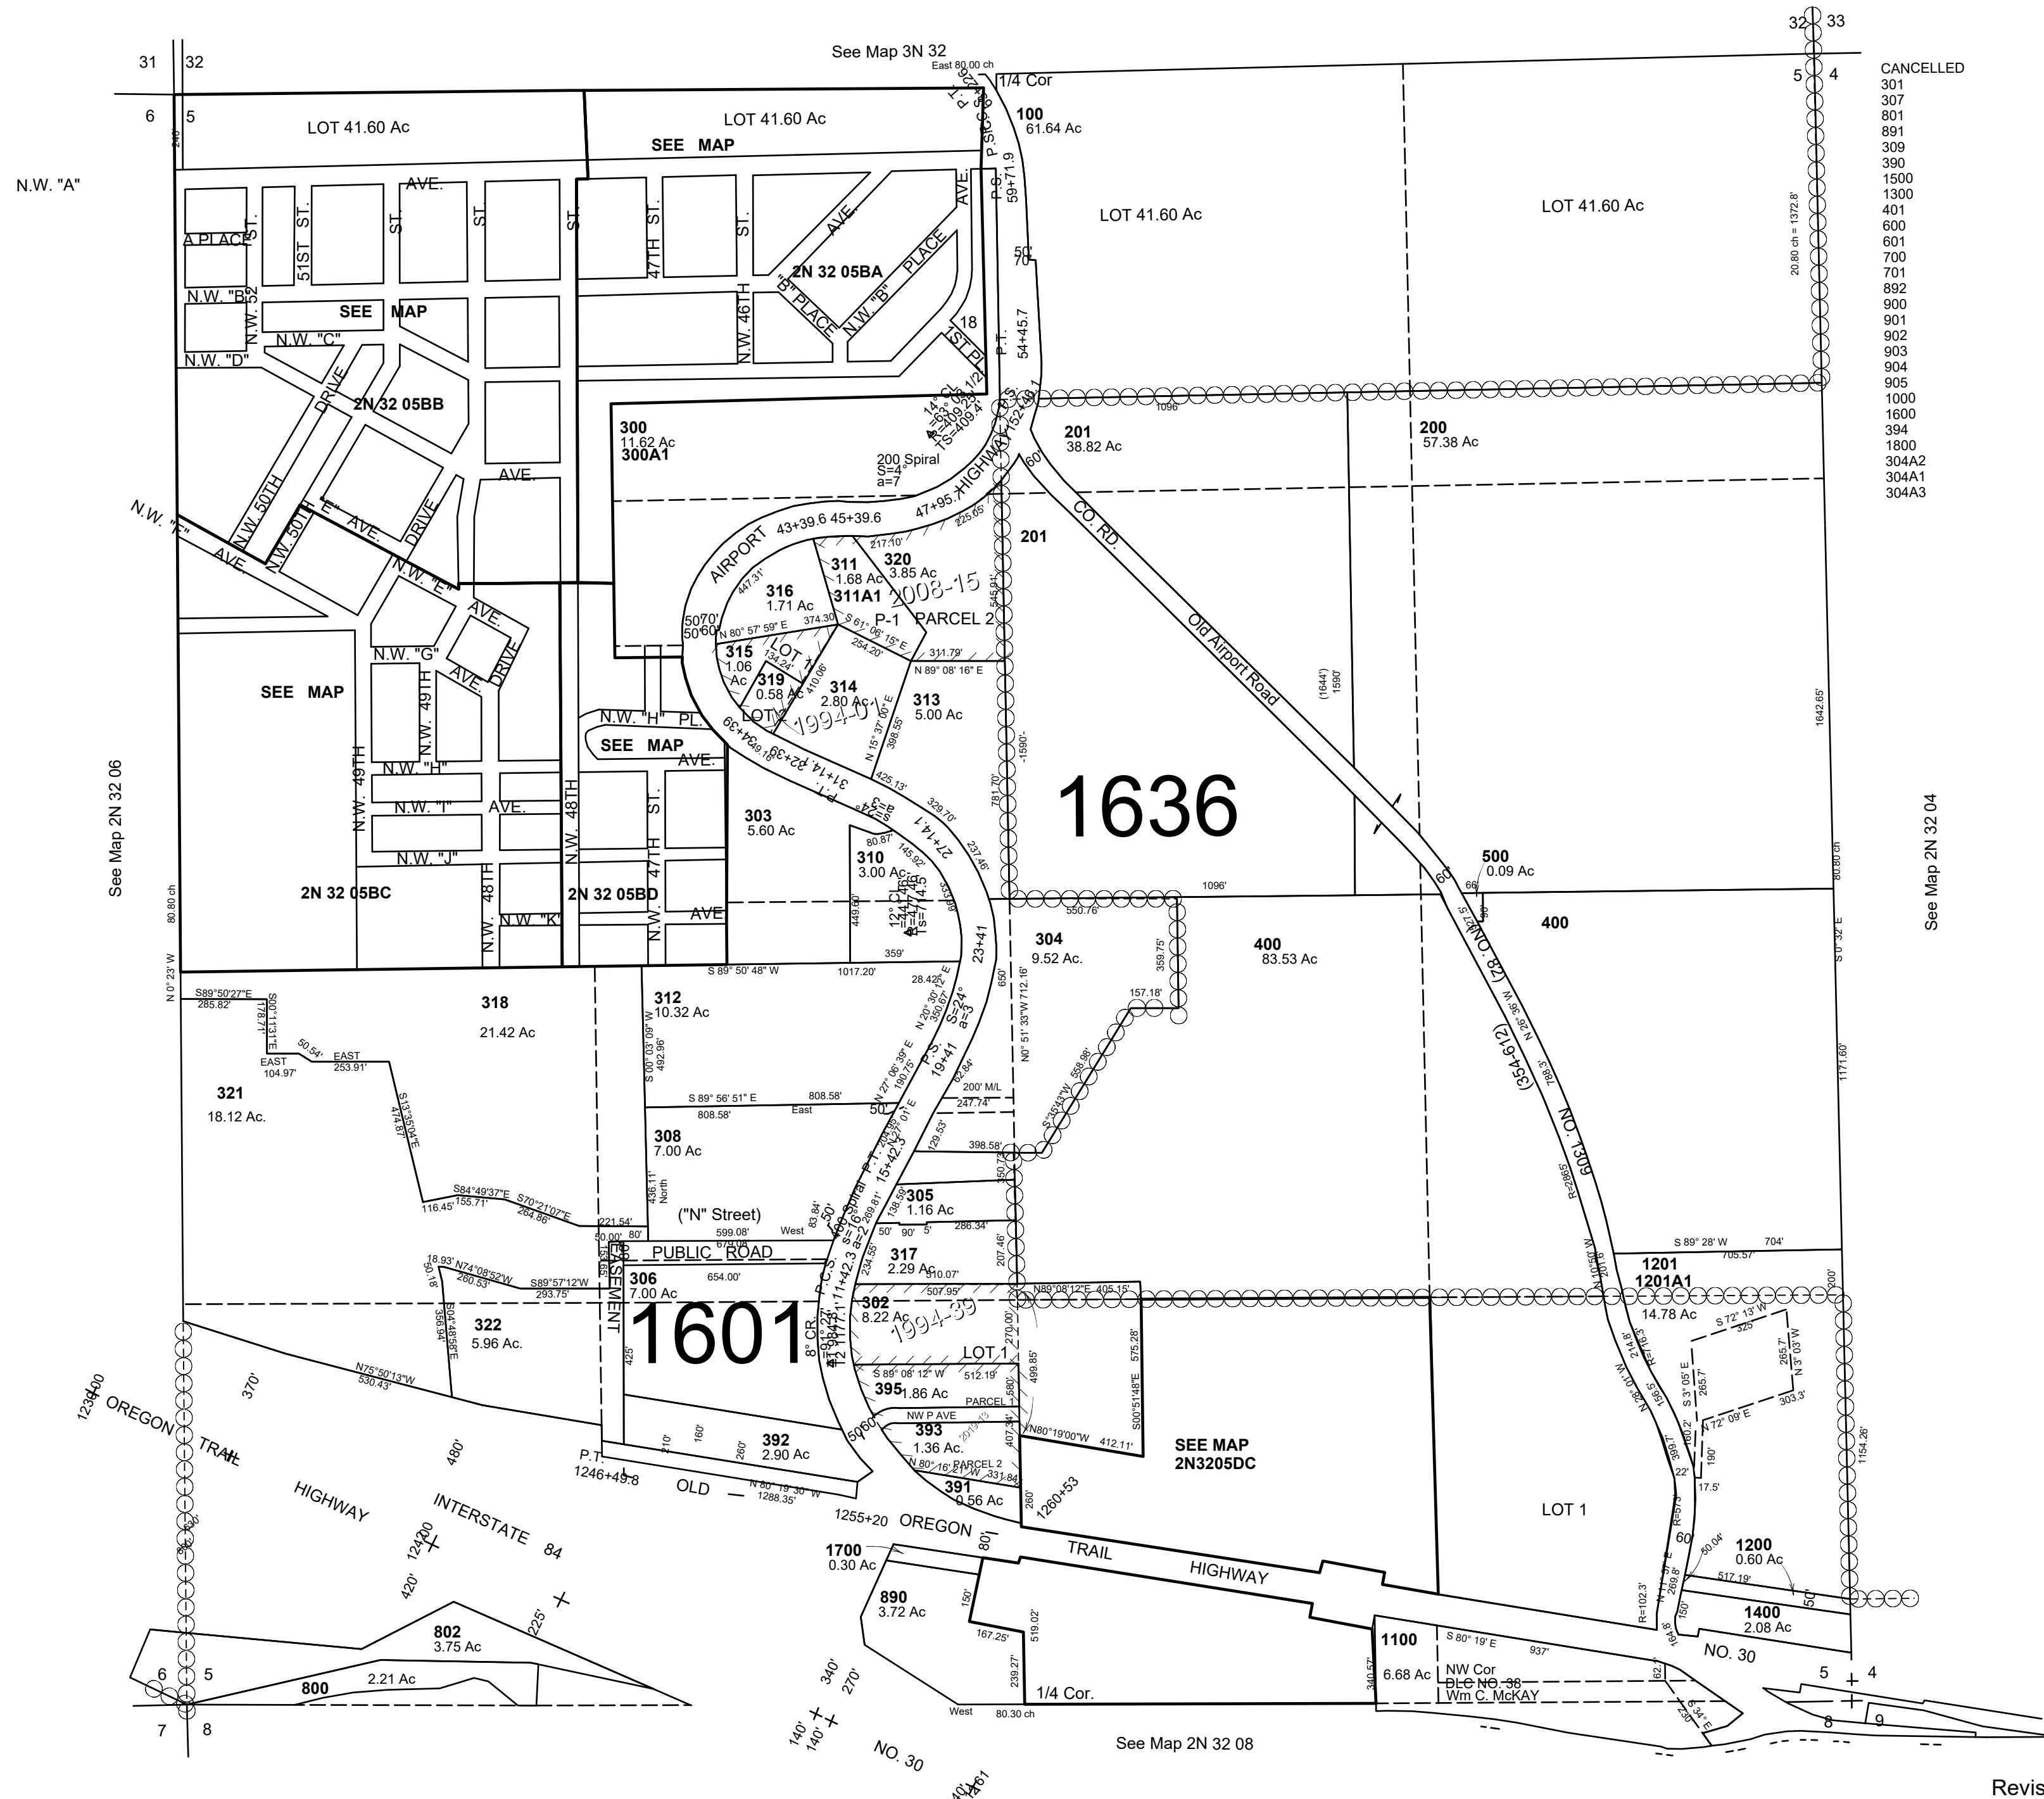

- CANCELLED
- 301
- 307
- 801
- 891
- 309
- 390
- 1500
- 1300
- 401
- 600
- 601
- 700
- 701
- 892
- 900
- 901
- 902
- 903
- 904
- 905
- 1000
- 1600
- 394
- 1800
- 304A2
- 304A1
- 304A3

Revised: 07-14-2020

2N 32 05