


This map was prepared for Assessment purposes only.

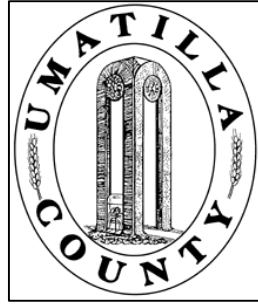


SEC 8 T 2N R 32 E WM  
UMATILLA COUNTY, OR

11/17/03

2N 32 08

AERIAL PHOTO NO. 4P-105

SCALE: 1" = 400'

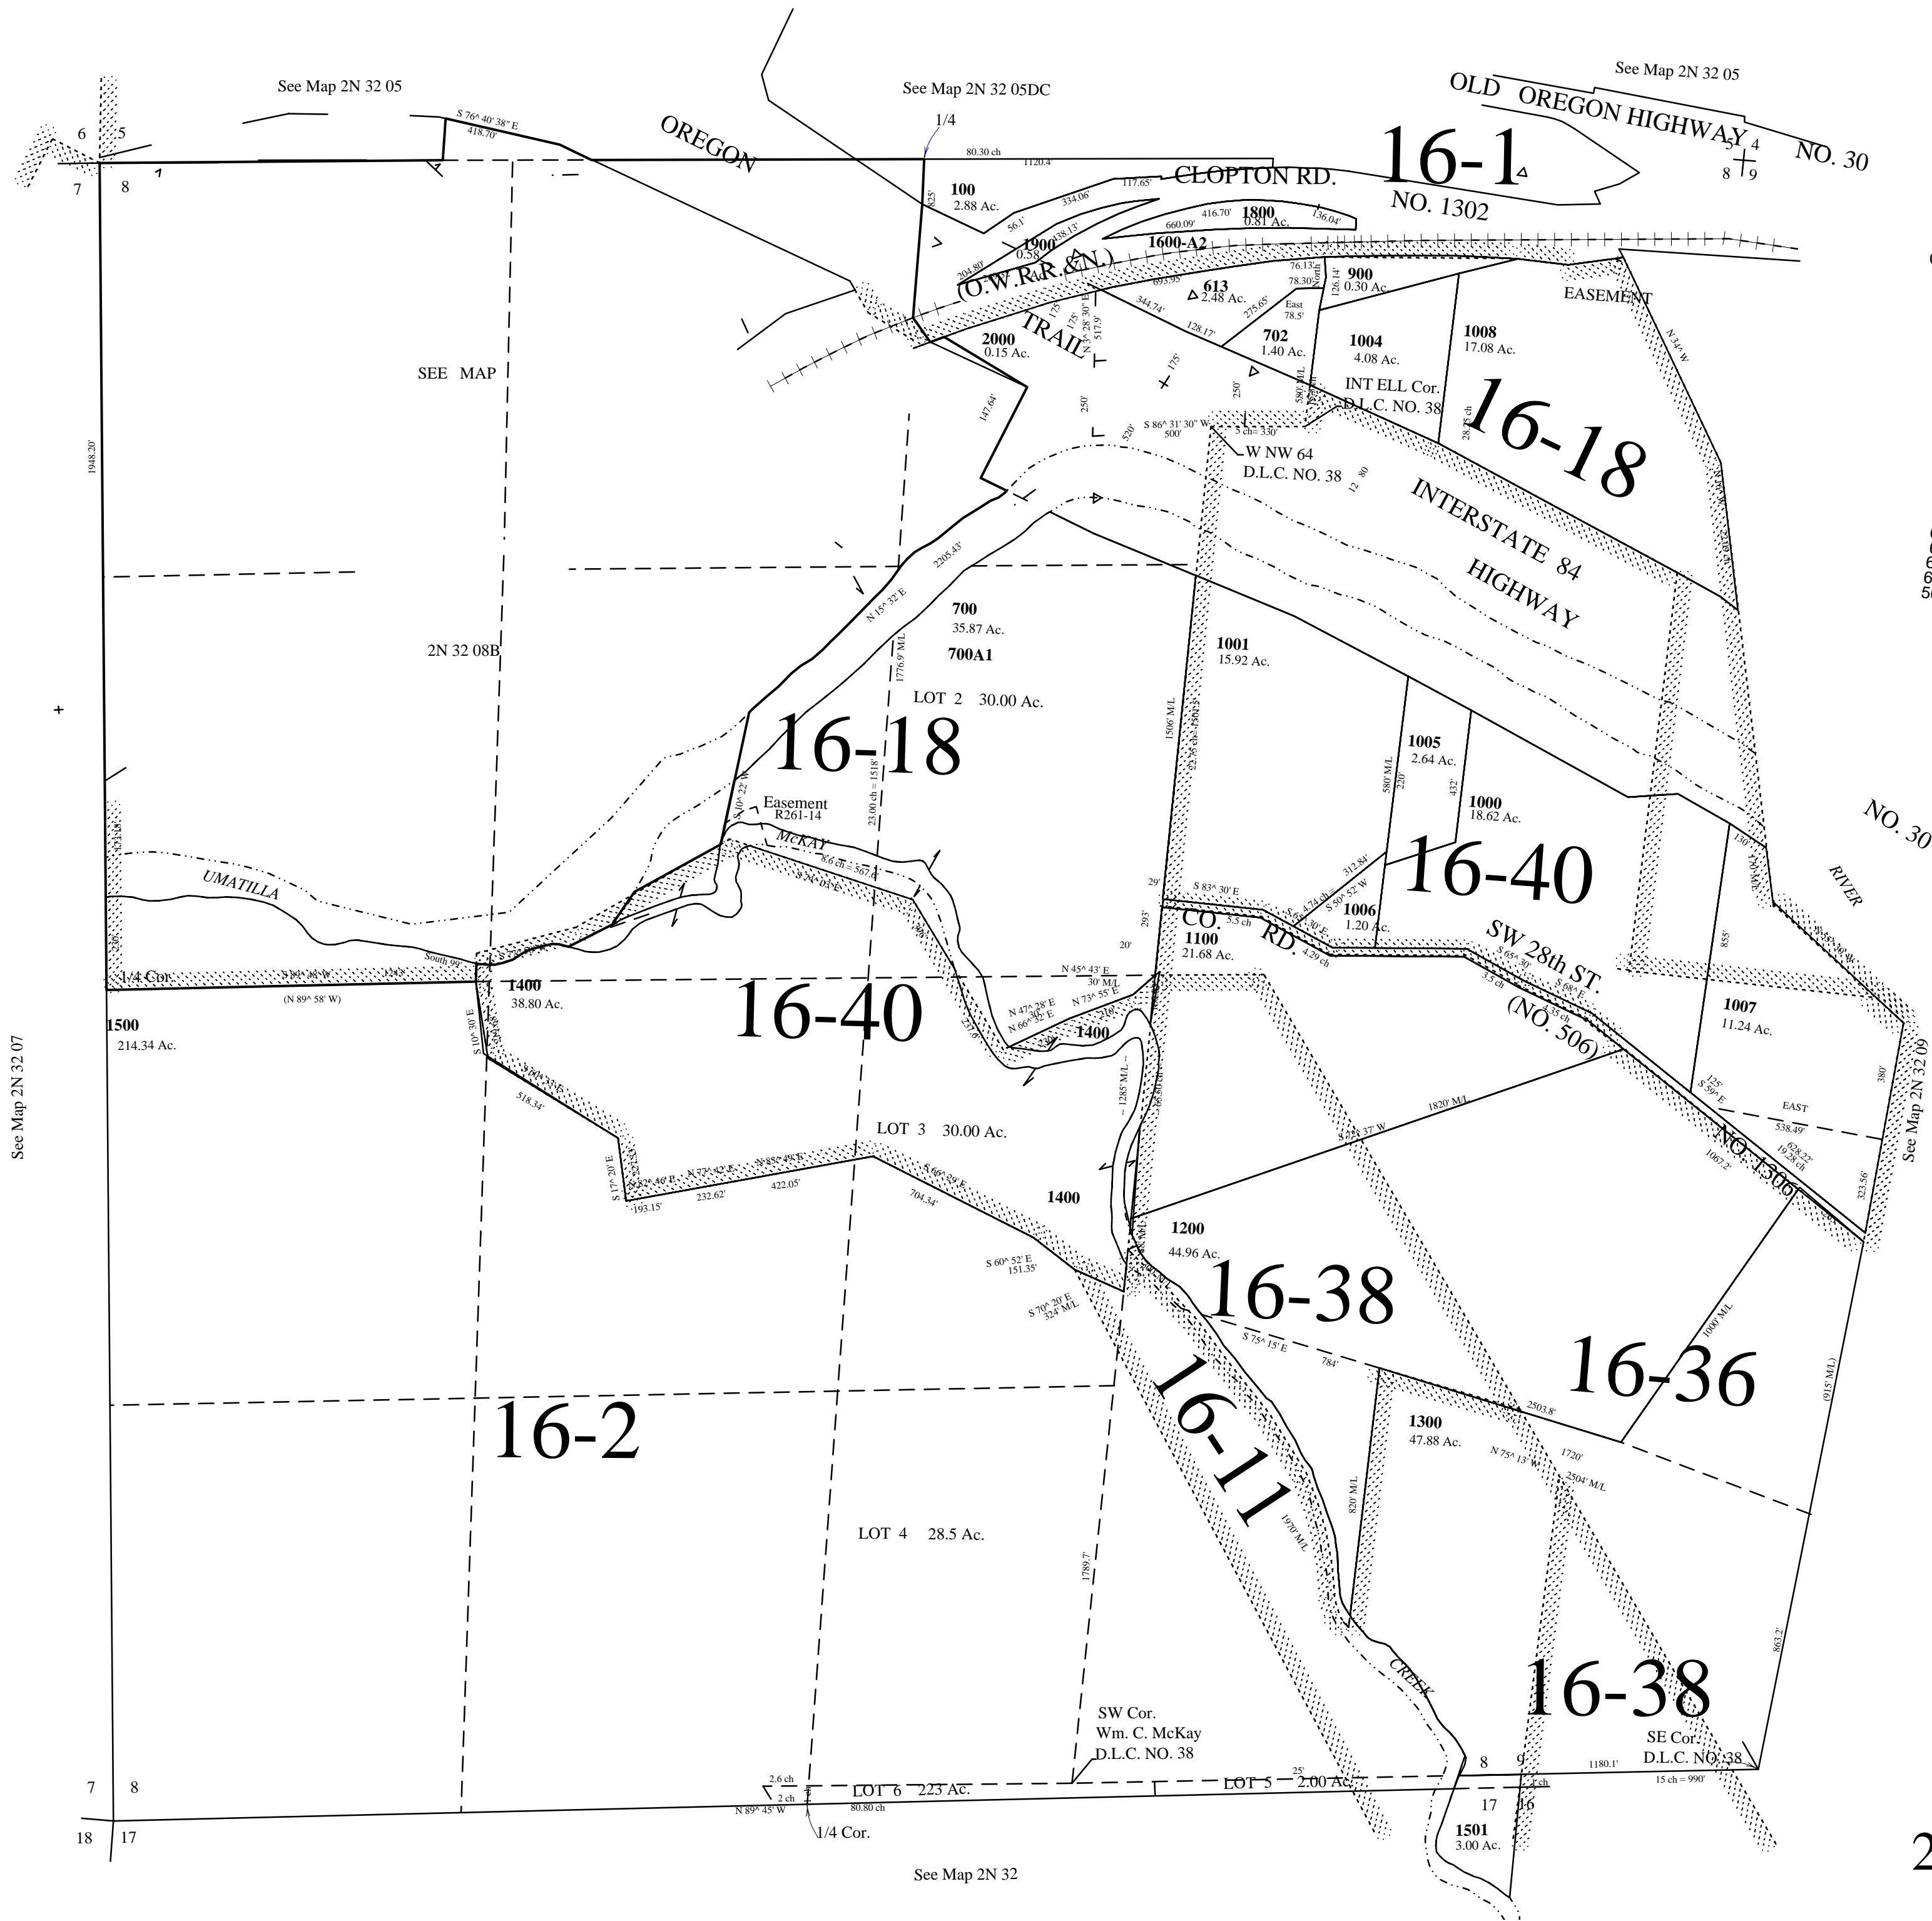

CANCELLED  
 TL 800  
 1002  
 1003  
 201  
 601  
 101  
 680  
 690  
 603  
 600  
 1201  
 1301  
 204  
 501  
 701  
 608  
 609  
 610  
 611  
 612  
 606  
 503

See Map 2N 32 07

See Map 2N 32 05

See Map 2N 32 05DC

See Map 2N 32 05

See Map 2N 32 09

See Map 2N 32

2N 32 08