



This map was prepared for Assessment purposes only.

# SEC 10 T 2N R 32E WM UMATILLA COUNTY, OR

SCALE: 1" = 400'

10/23/03

2N 32 10

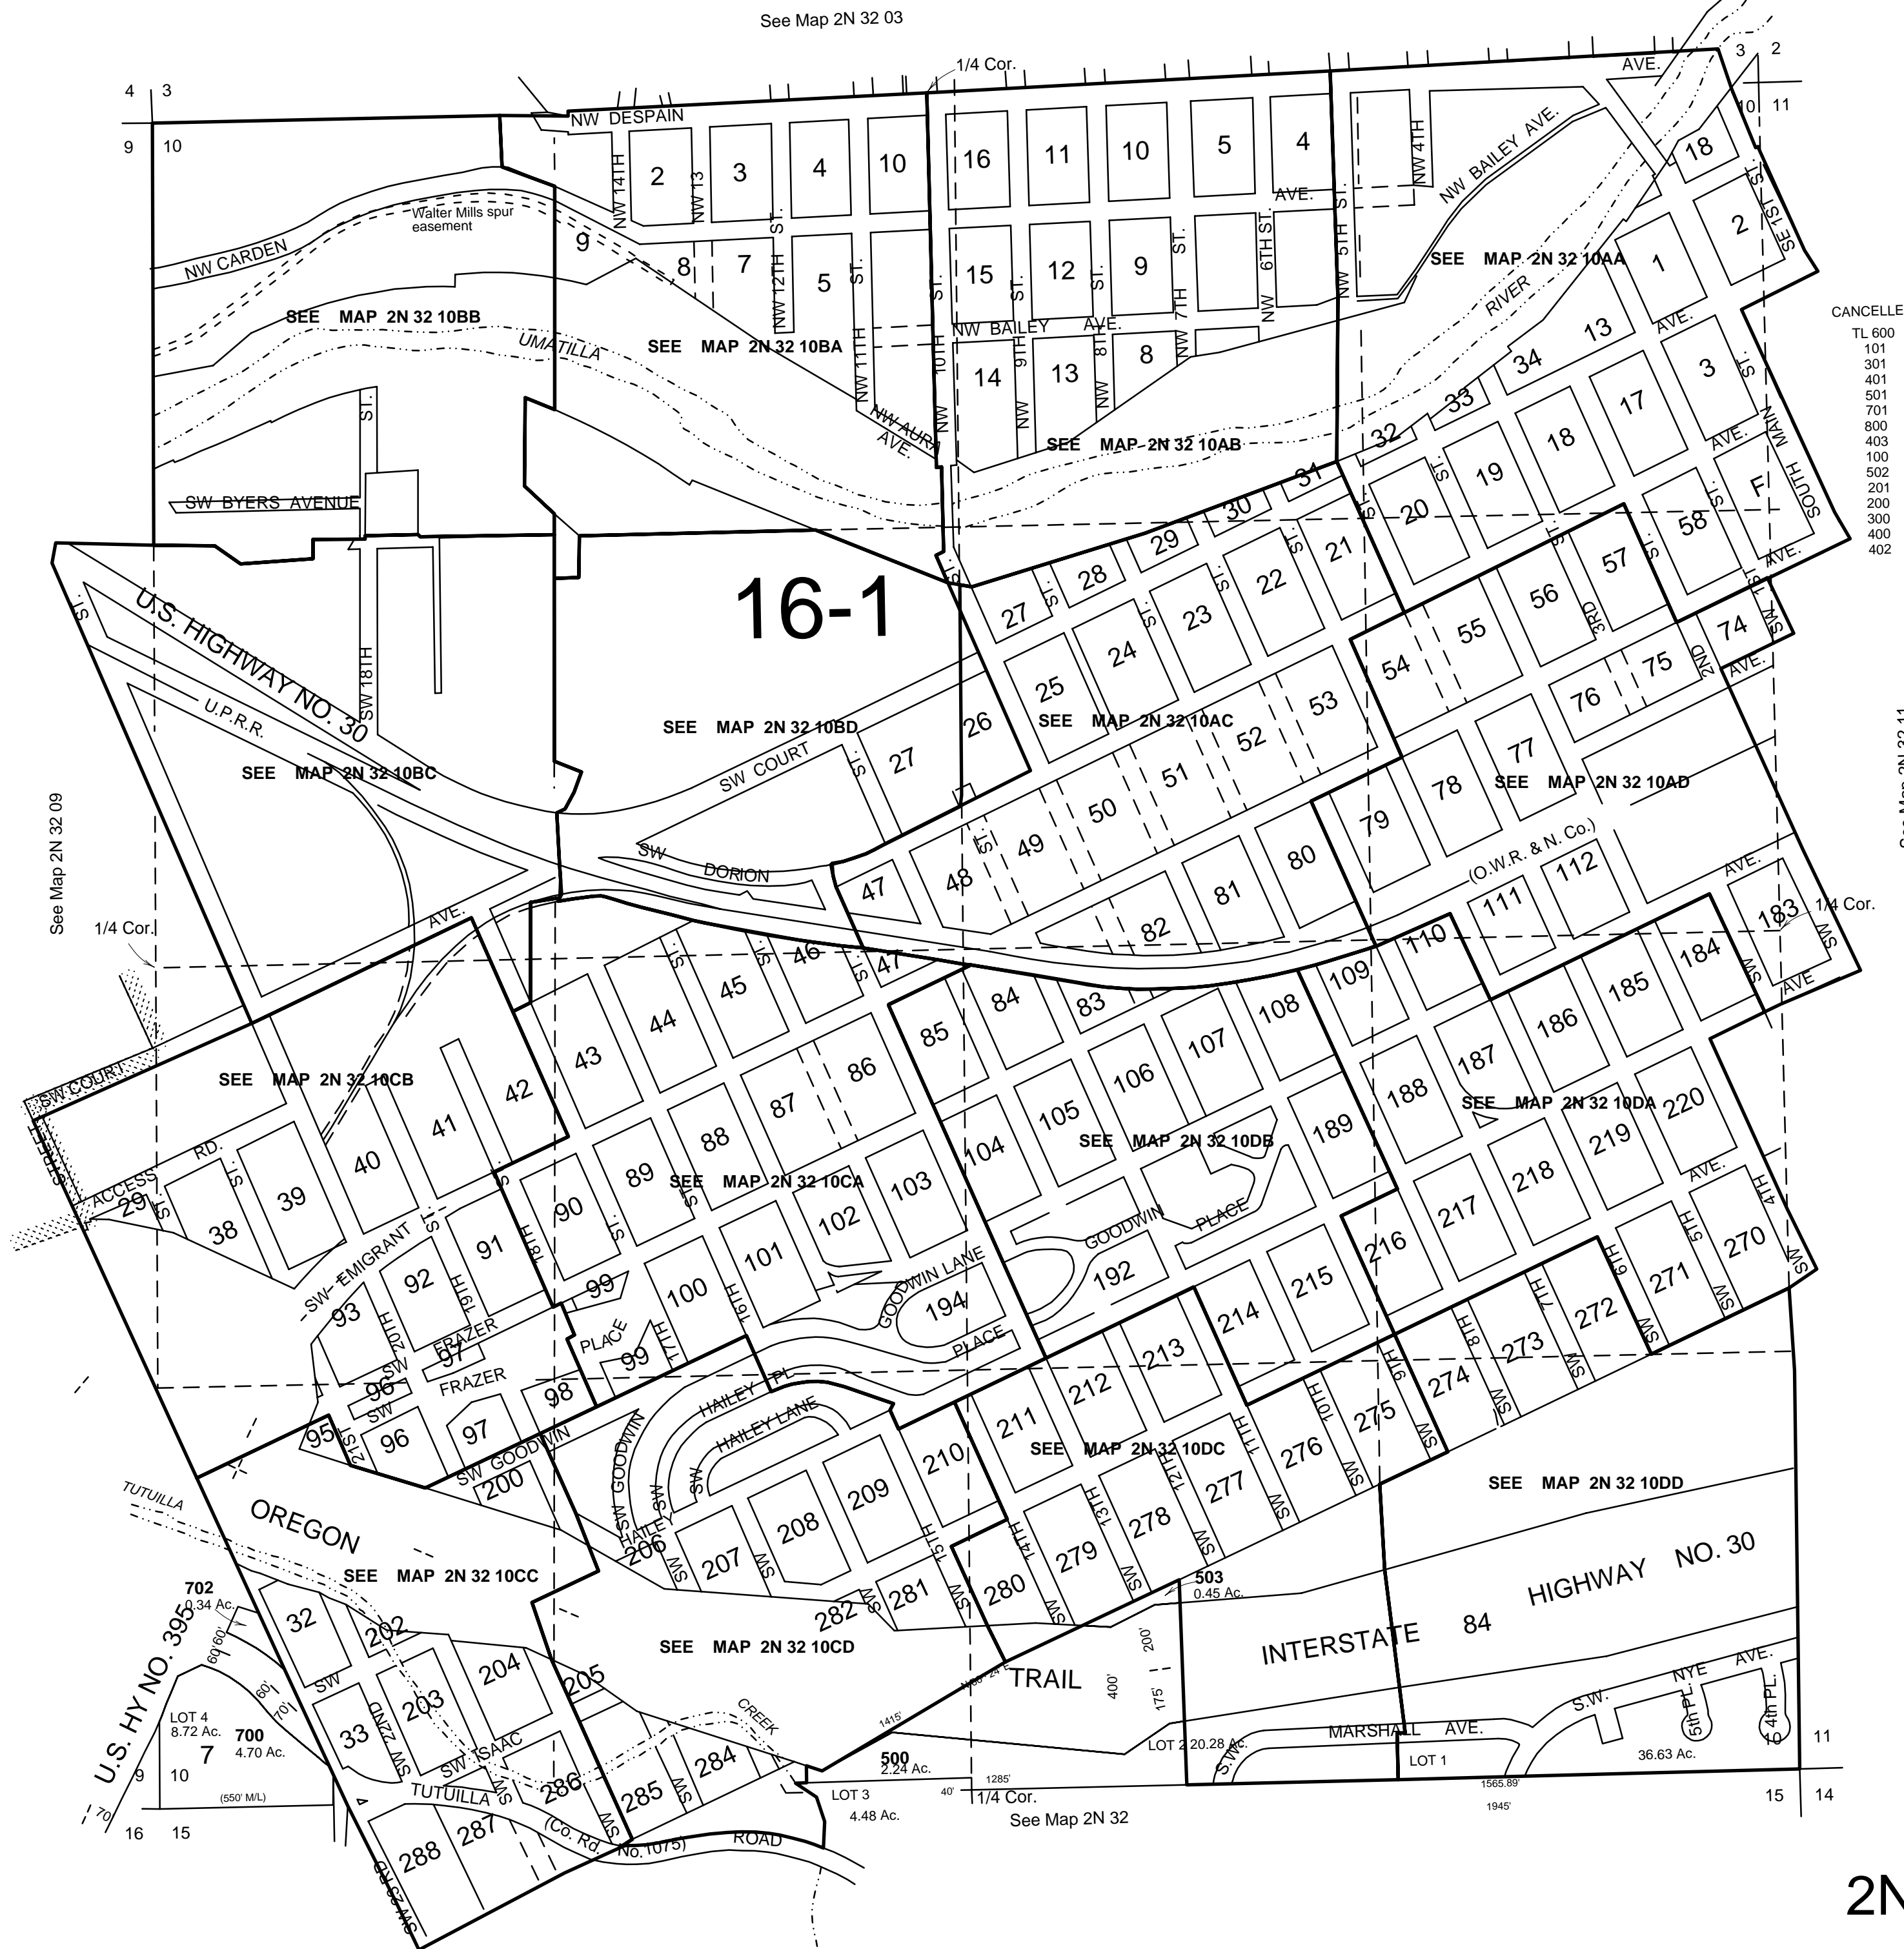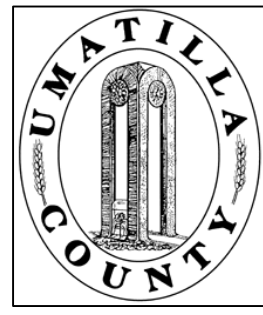

CANCELLED  
TL 600  
101  
301  
401  
501  
701  
800  
403  
100  
502  
201  
200  
300  
400  
402

See Map 2N 32 11

2N 32 10