


This map was prepared for Assessment & Taxation purposes only and was NOT prepared nor is it suitable for legal, engineering or surveying purposes.

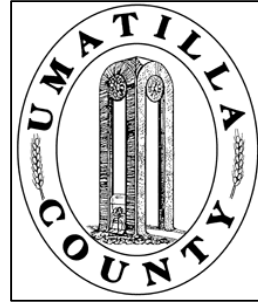


# SW1/4 NW1/4 SEC 11 T 2 N R 32 E WM UMATILLA COUNTY

SCALE: 1" = 100'

## 2N3211BC

AERIAL PHOTO NO 4P-103

PENDLETON  
Reservation Add Blk 72,  
73, 178-182, G

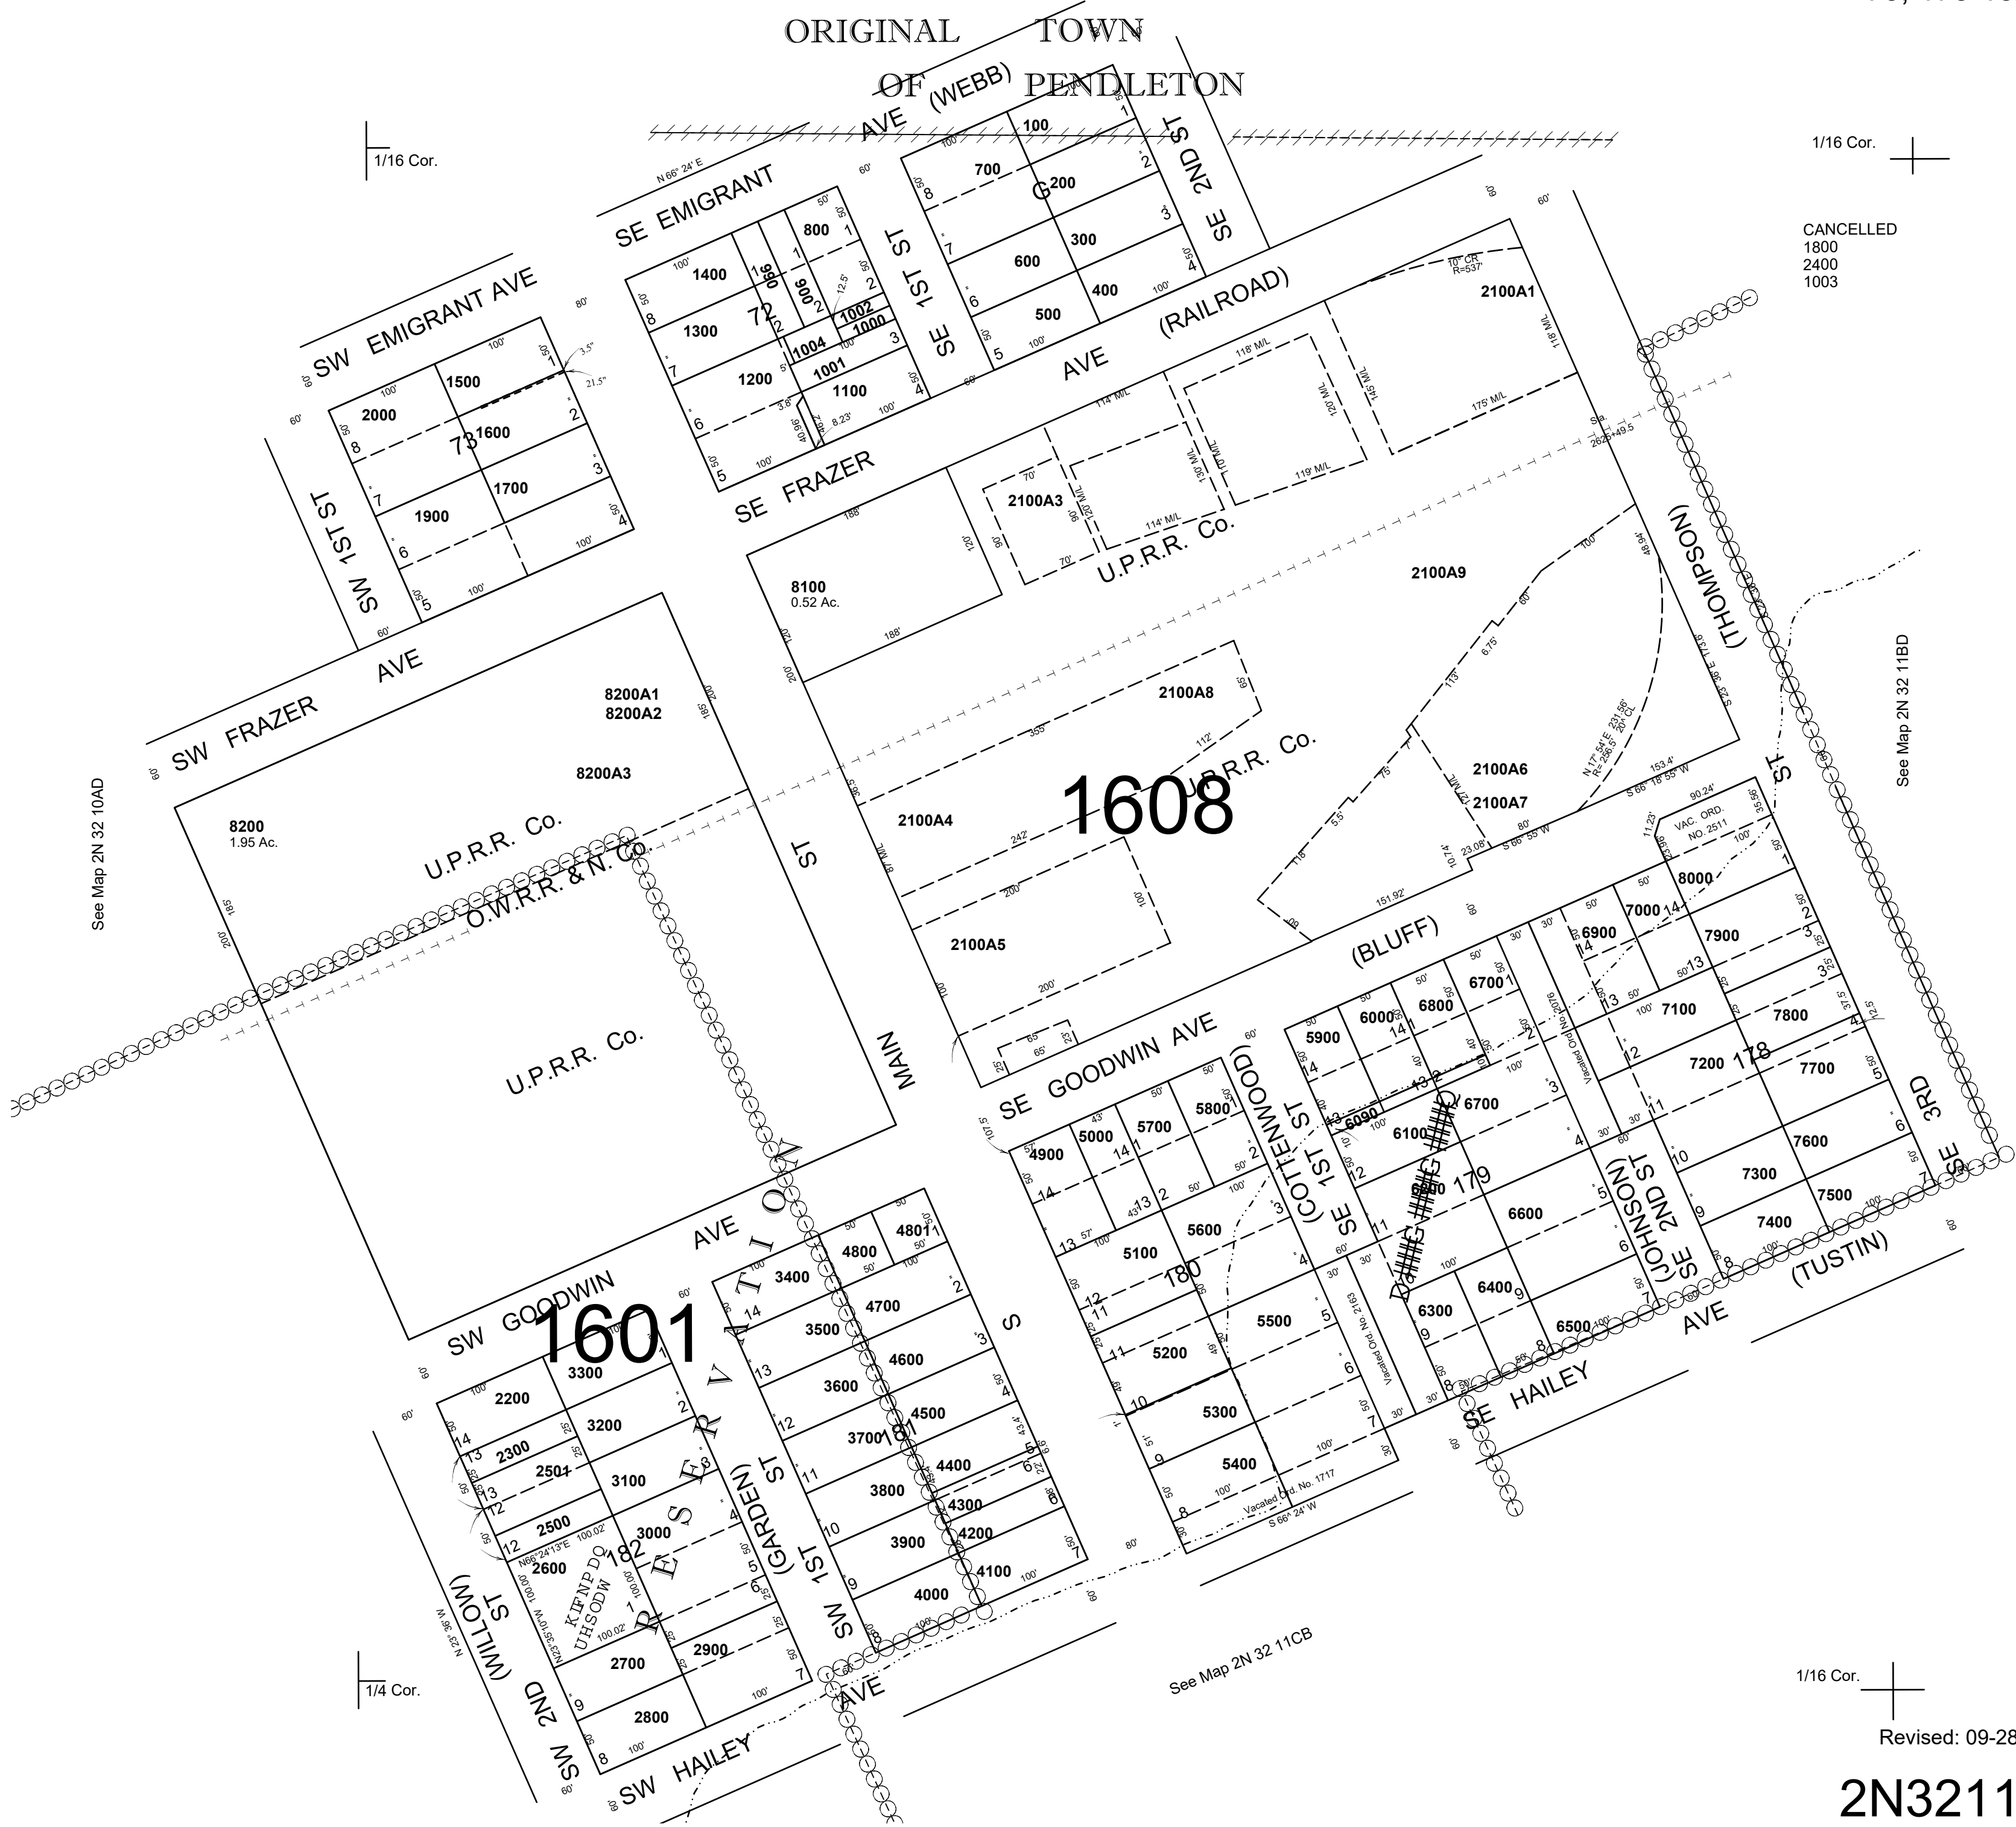

1/16 Cor.

1/16 Cor.

CANCELLED  
1800  
2400  
1003

See Map 2N 32 10AD

See Map 2N 32 11BD

See Map 2N 32 11CB

1/4 Cor.

1/16 Cor.

Revised: 09-28-2021

## 2N3211BC