



This map was prepared for Assessment and Taxation purposes only and has NOT been prepared for legal, engineering or surveying purposes.

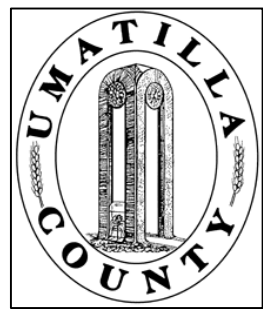

SE 1/4 NW1/4 SEC 11 T2N R32E WM  
UMATILLA COUNTY, OR SCALE: 1" = 100'

2N3211BD  
AERIAL PHOTO NO 4P-103

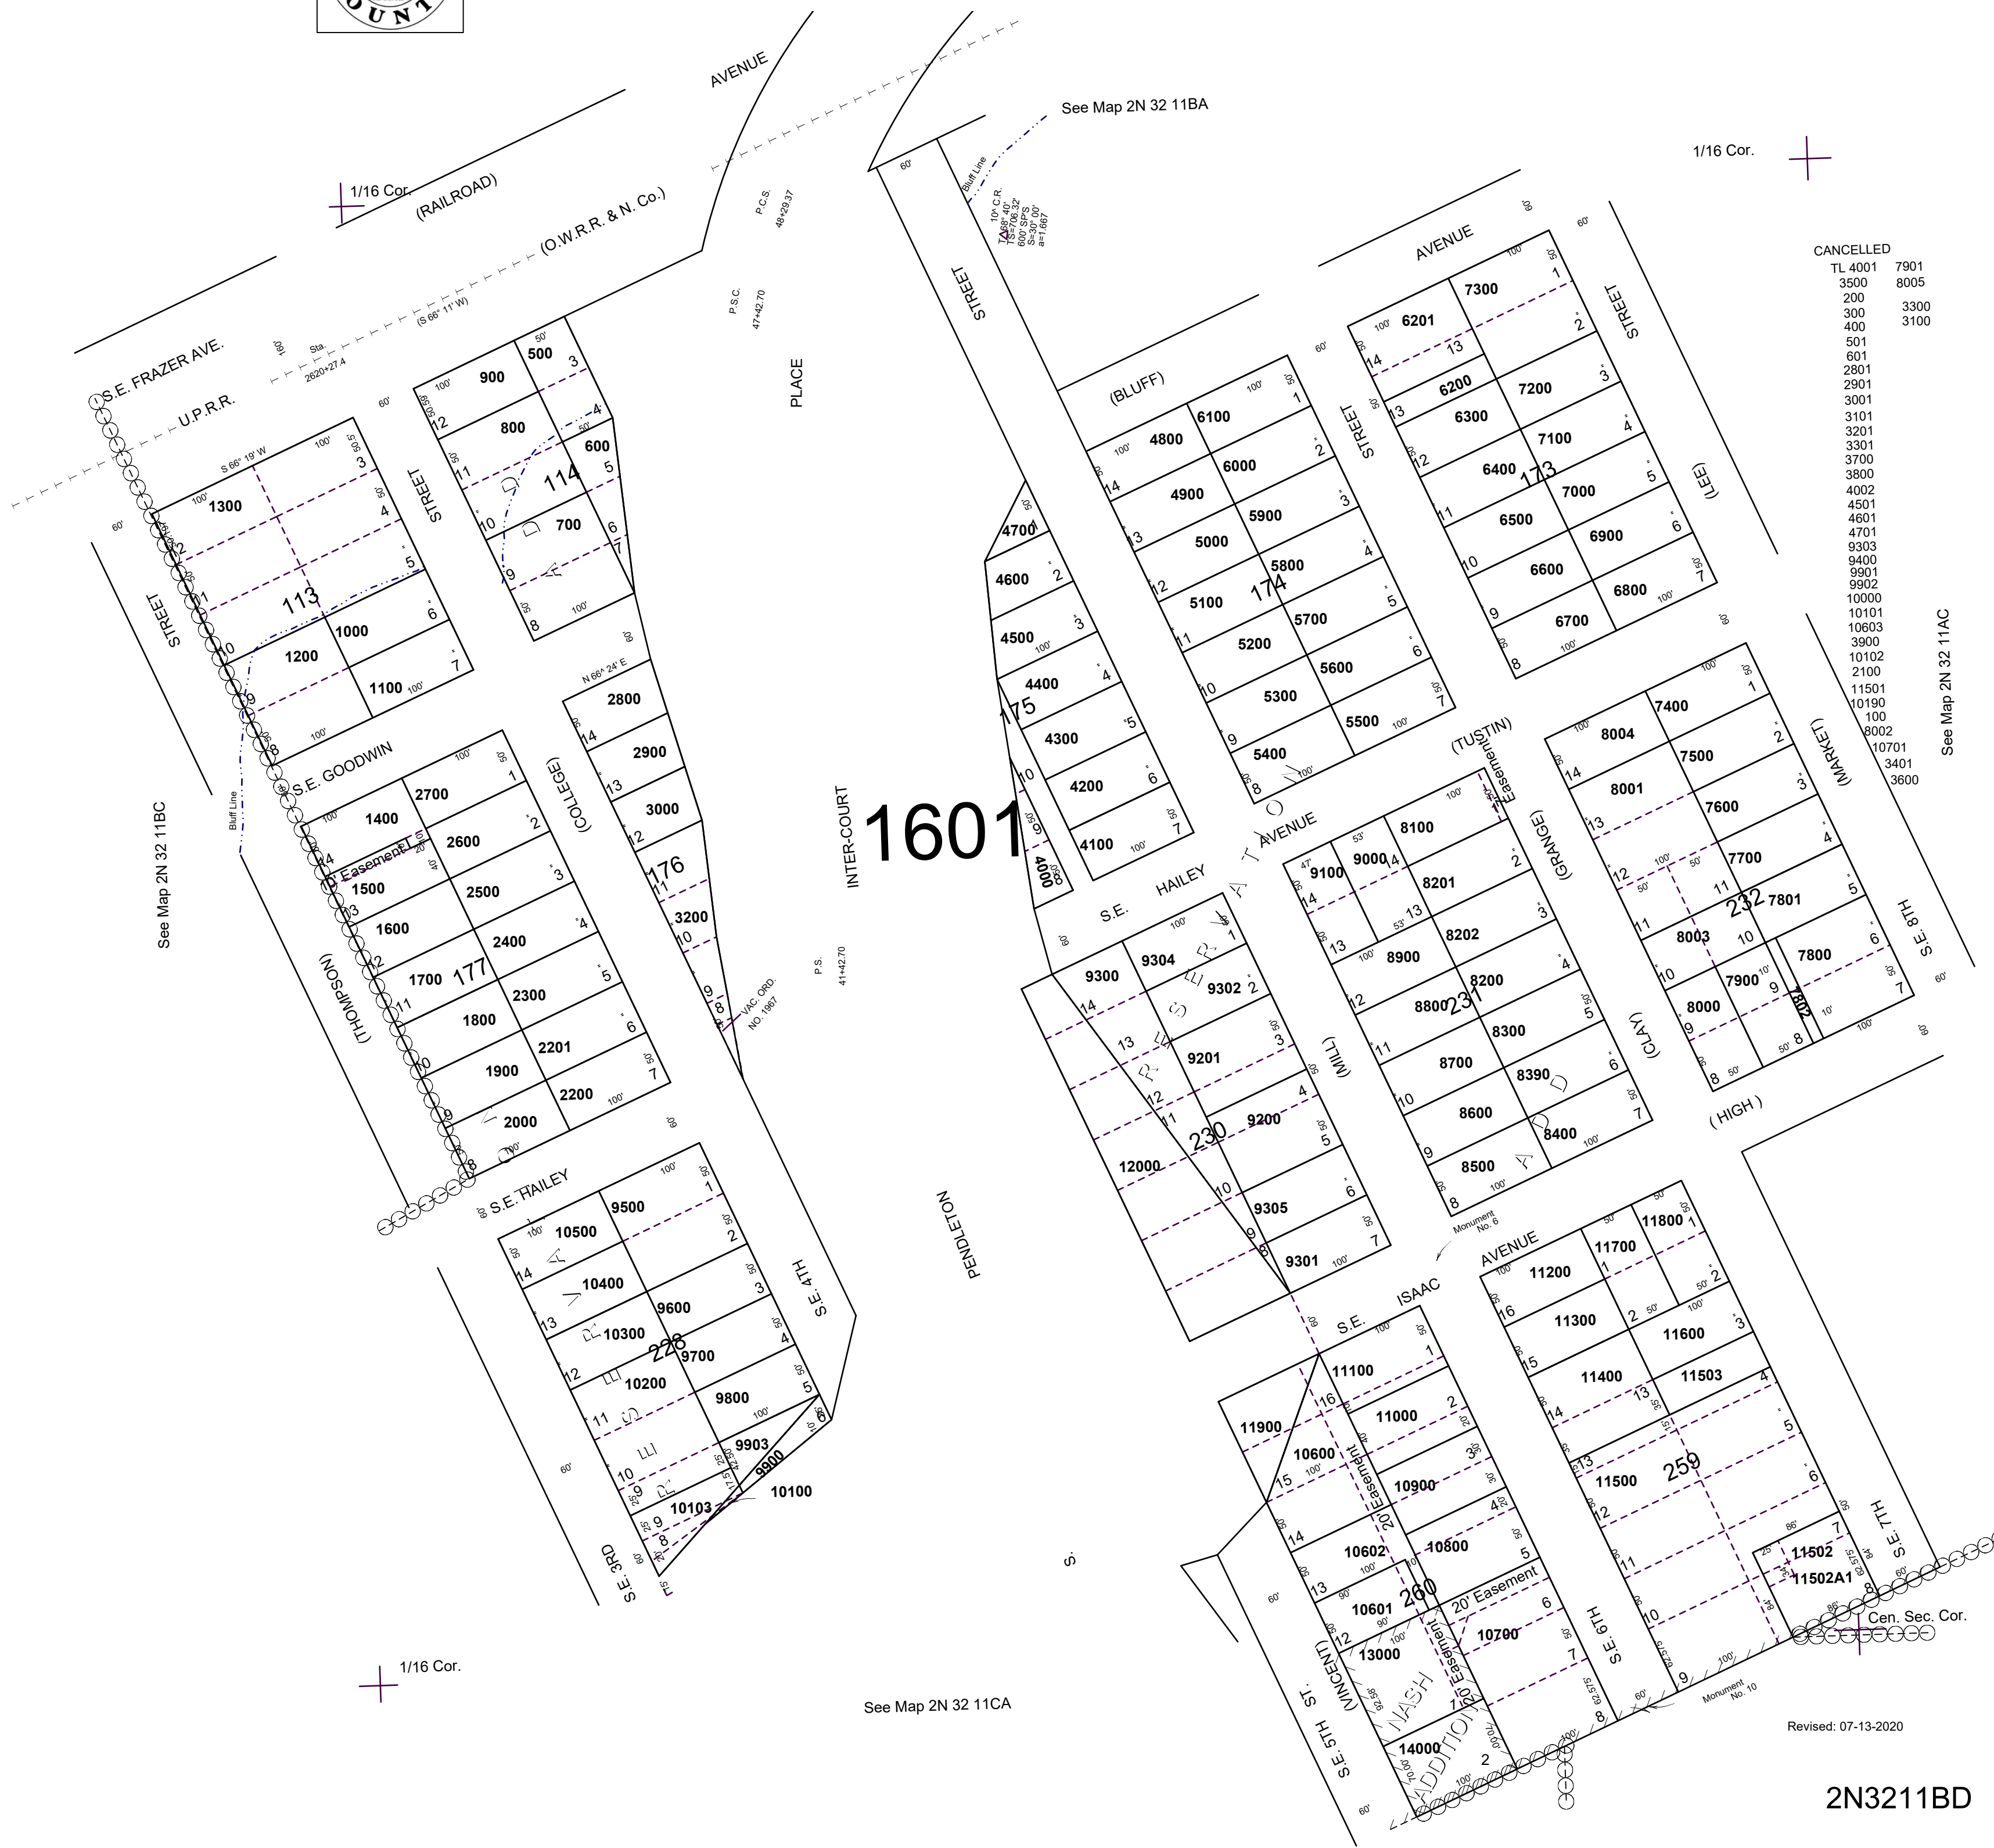

CANCELLED

TL 4001	7901
3500	8005
200	
300	3300
400	3100
501	
601	
2801	
2901	
3001	
3101	
3201	
3301	
3700	
3800	
4002	
4501	
4601	
4701	
9303	
9400	
9901	
9902	
10000	
10101	
10603	
3900	
10102	
2100	
11501	
10190	
100	
8002	
10701	
3401	
3600	

See Map 2N 32 11AC

See Map 2N 32 11CA

Revised: 07-13-2020

2N3211BD