


This map was prepared for Assessment & Taxation purposes only and was NOT prepared nor is it suitable for legal, engineering or surveying purposes.

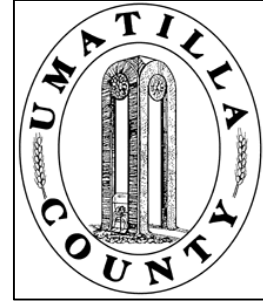

SW1/4 NW1/4 SEC 21 T2N R32E WM

2N3221BC

UMATILLA COUNTY

SCALE: 1" = 100'

Sunset Valley Tracts Blk 1 Lts 1-6, Blk 2

Glendale Blk2 Lts 1-5,20-26, 31-35



Blk3 Lts 1-5, 22-29

Valley View Estates Blk 1 Lts 12-15

Replat of Lts 12-14, Blk 1, Valley View Estates

Leen Add

1/16 Cor. Aerial Photo No. 4P-59

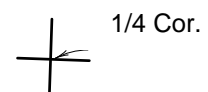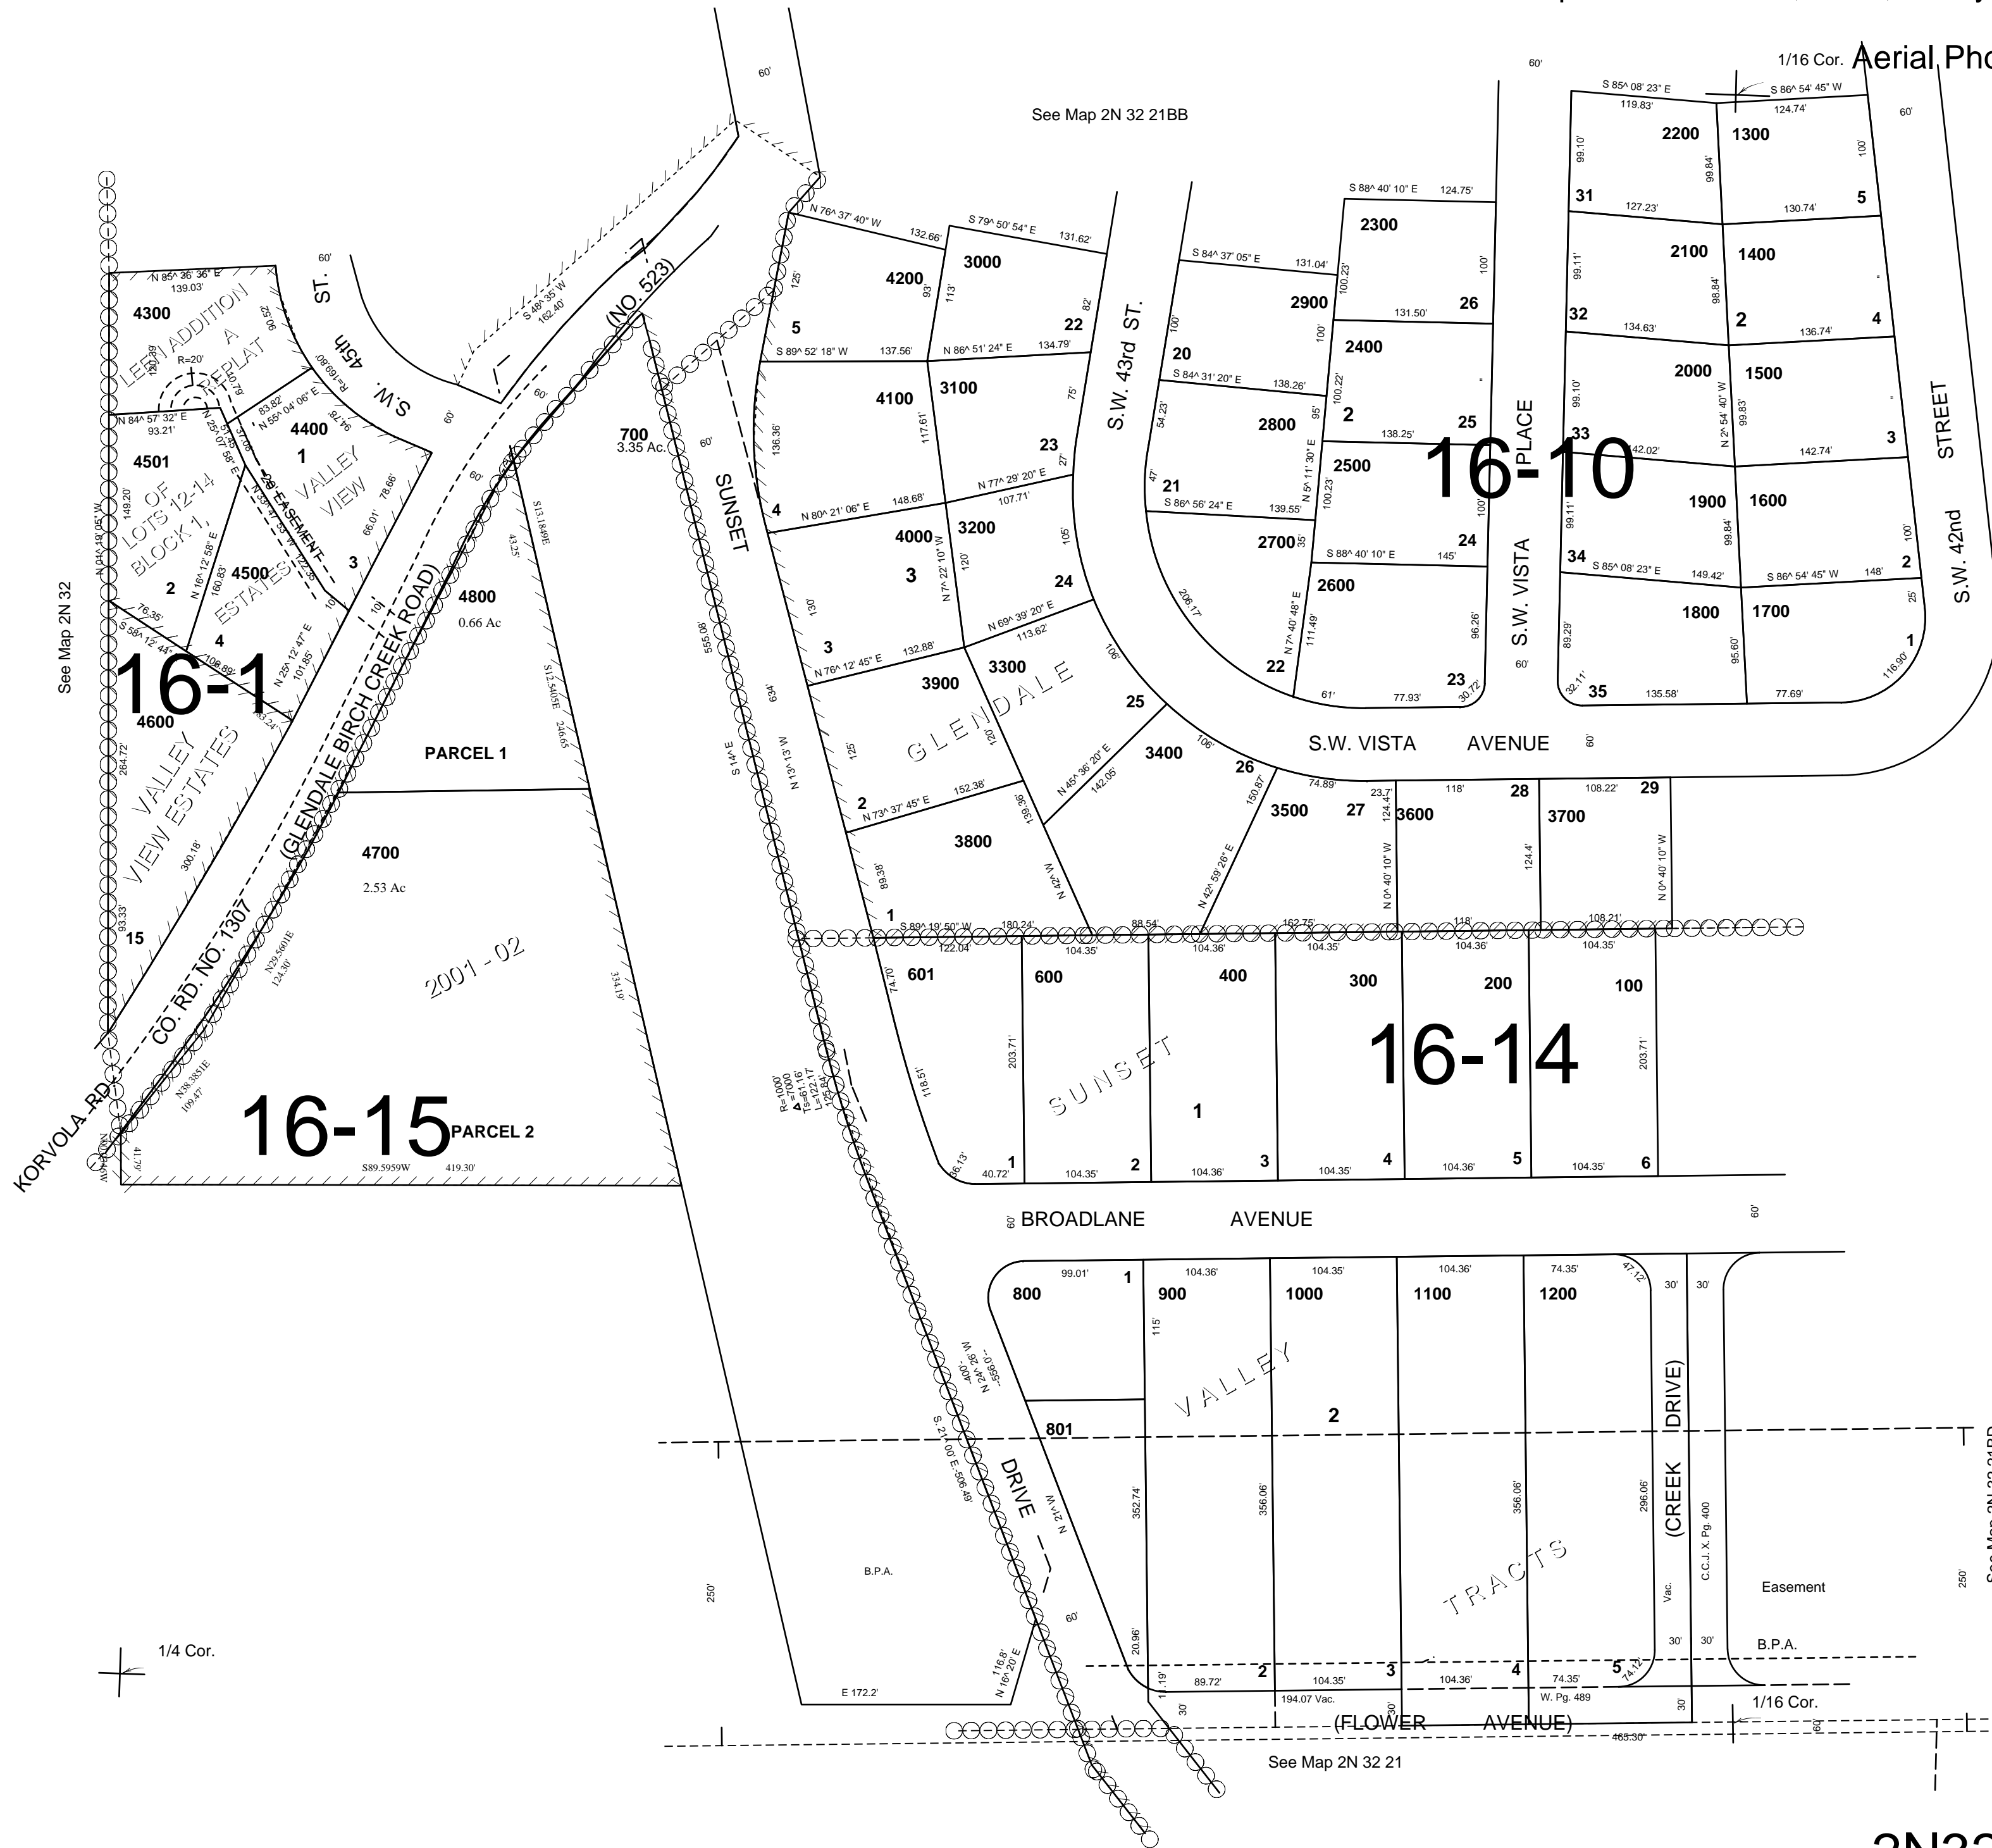

See Map 2N 32 21BD

See Map 2N 32 21

Revised: 12-19-13

2N3221BC