



This map was prepared for Assessment & Taxation purposes only and was NOT prepared nor is it suitable for legal, engineering or surveying purposes.

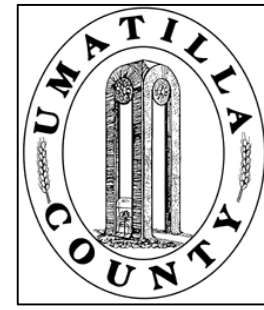

SEC 08 T2N R33E WM  
UMATILLA COUNTY  
SCALE: 1" = 400'

2N3308

Aerial Photo No. 4P-100

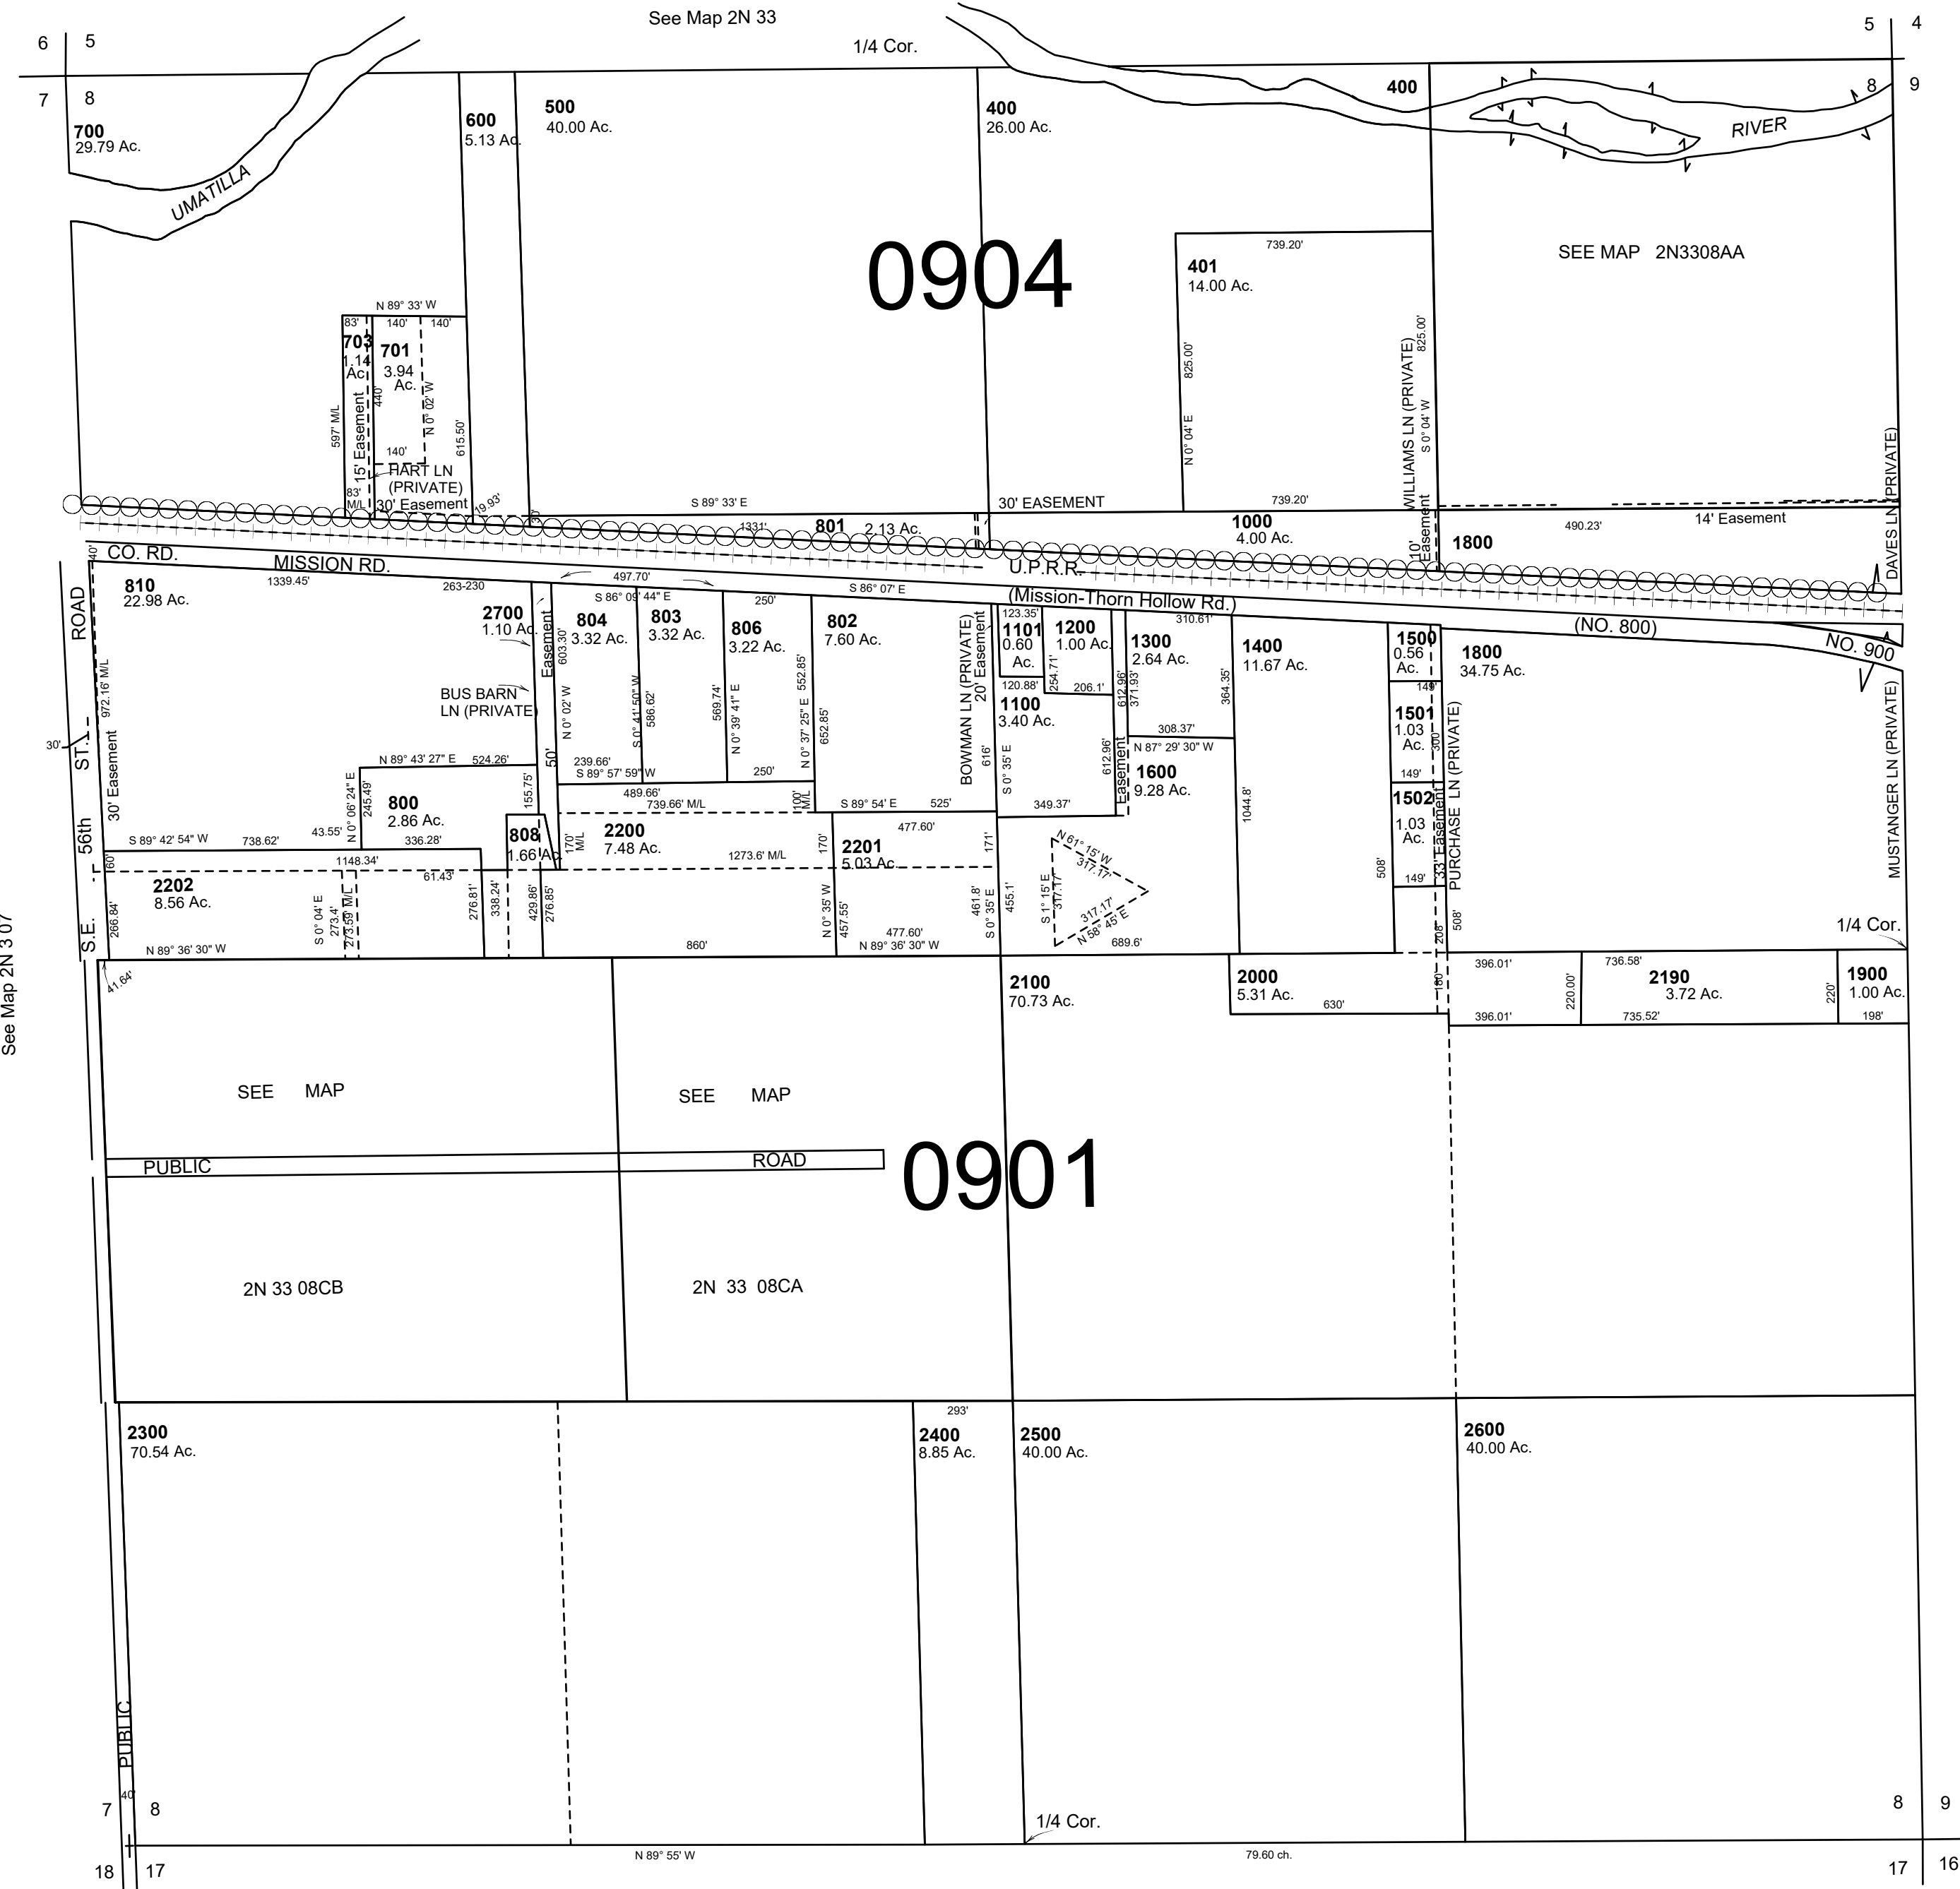

- CANCELLED NOS
- 900
  - 102
  - 702
  - 805
  - 2203-2229 INC
  - 807
  - 2230
  - 809
  - 1700
  - 2701
  - 2231
  - 202
  - 204
  - 1503
  - 203
  - 103
  - 101
  - 100
  - 200
  - 201
  - 300

Revised: 06-14-19

2N3308