


This map was prepared for Assessment and Taxation purposes only and has NOT been prepared for legal, engineering, or surveying purposes.

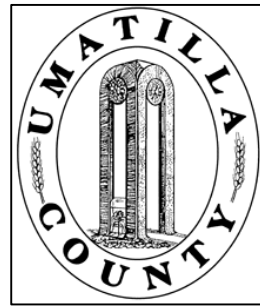


# NW1/4 SE1/4 SEC 16 T3N R29E WM UMATILLA COUNTY, OR

SCALE: 1" = 100'

## 3N2916DB

Aerial Photo No NZ\_2P-111

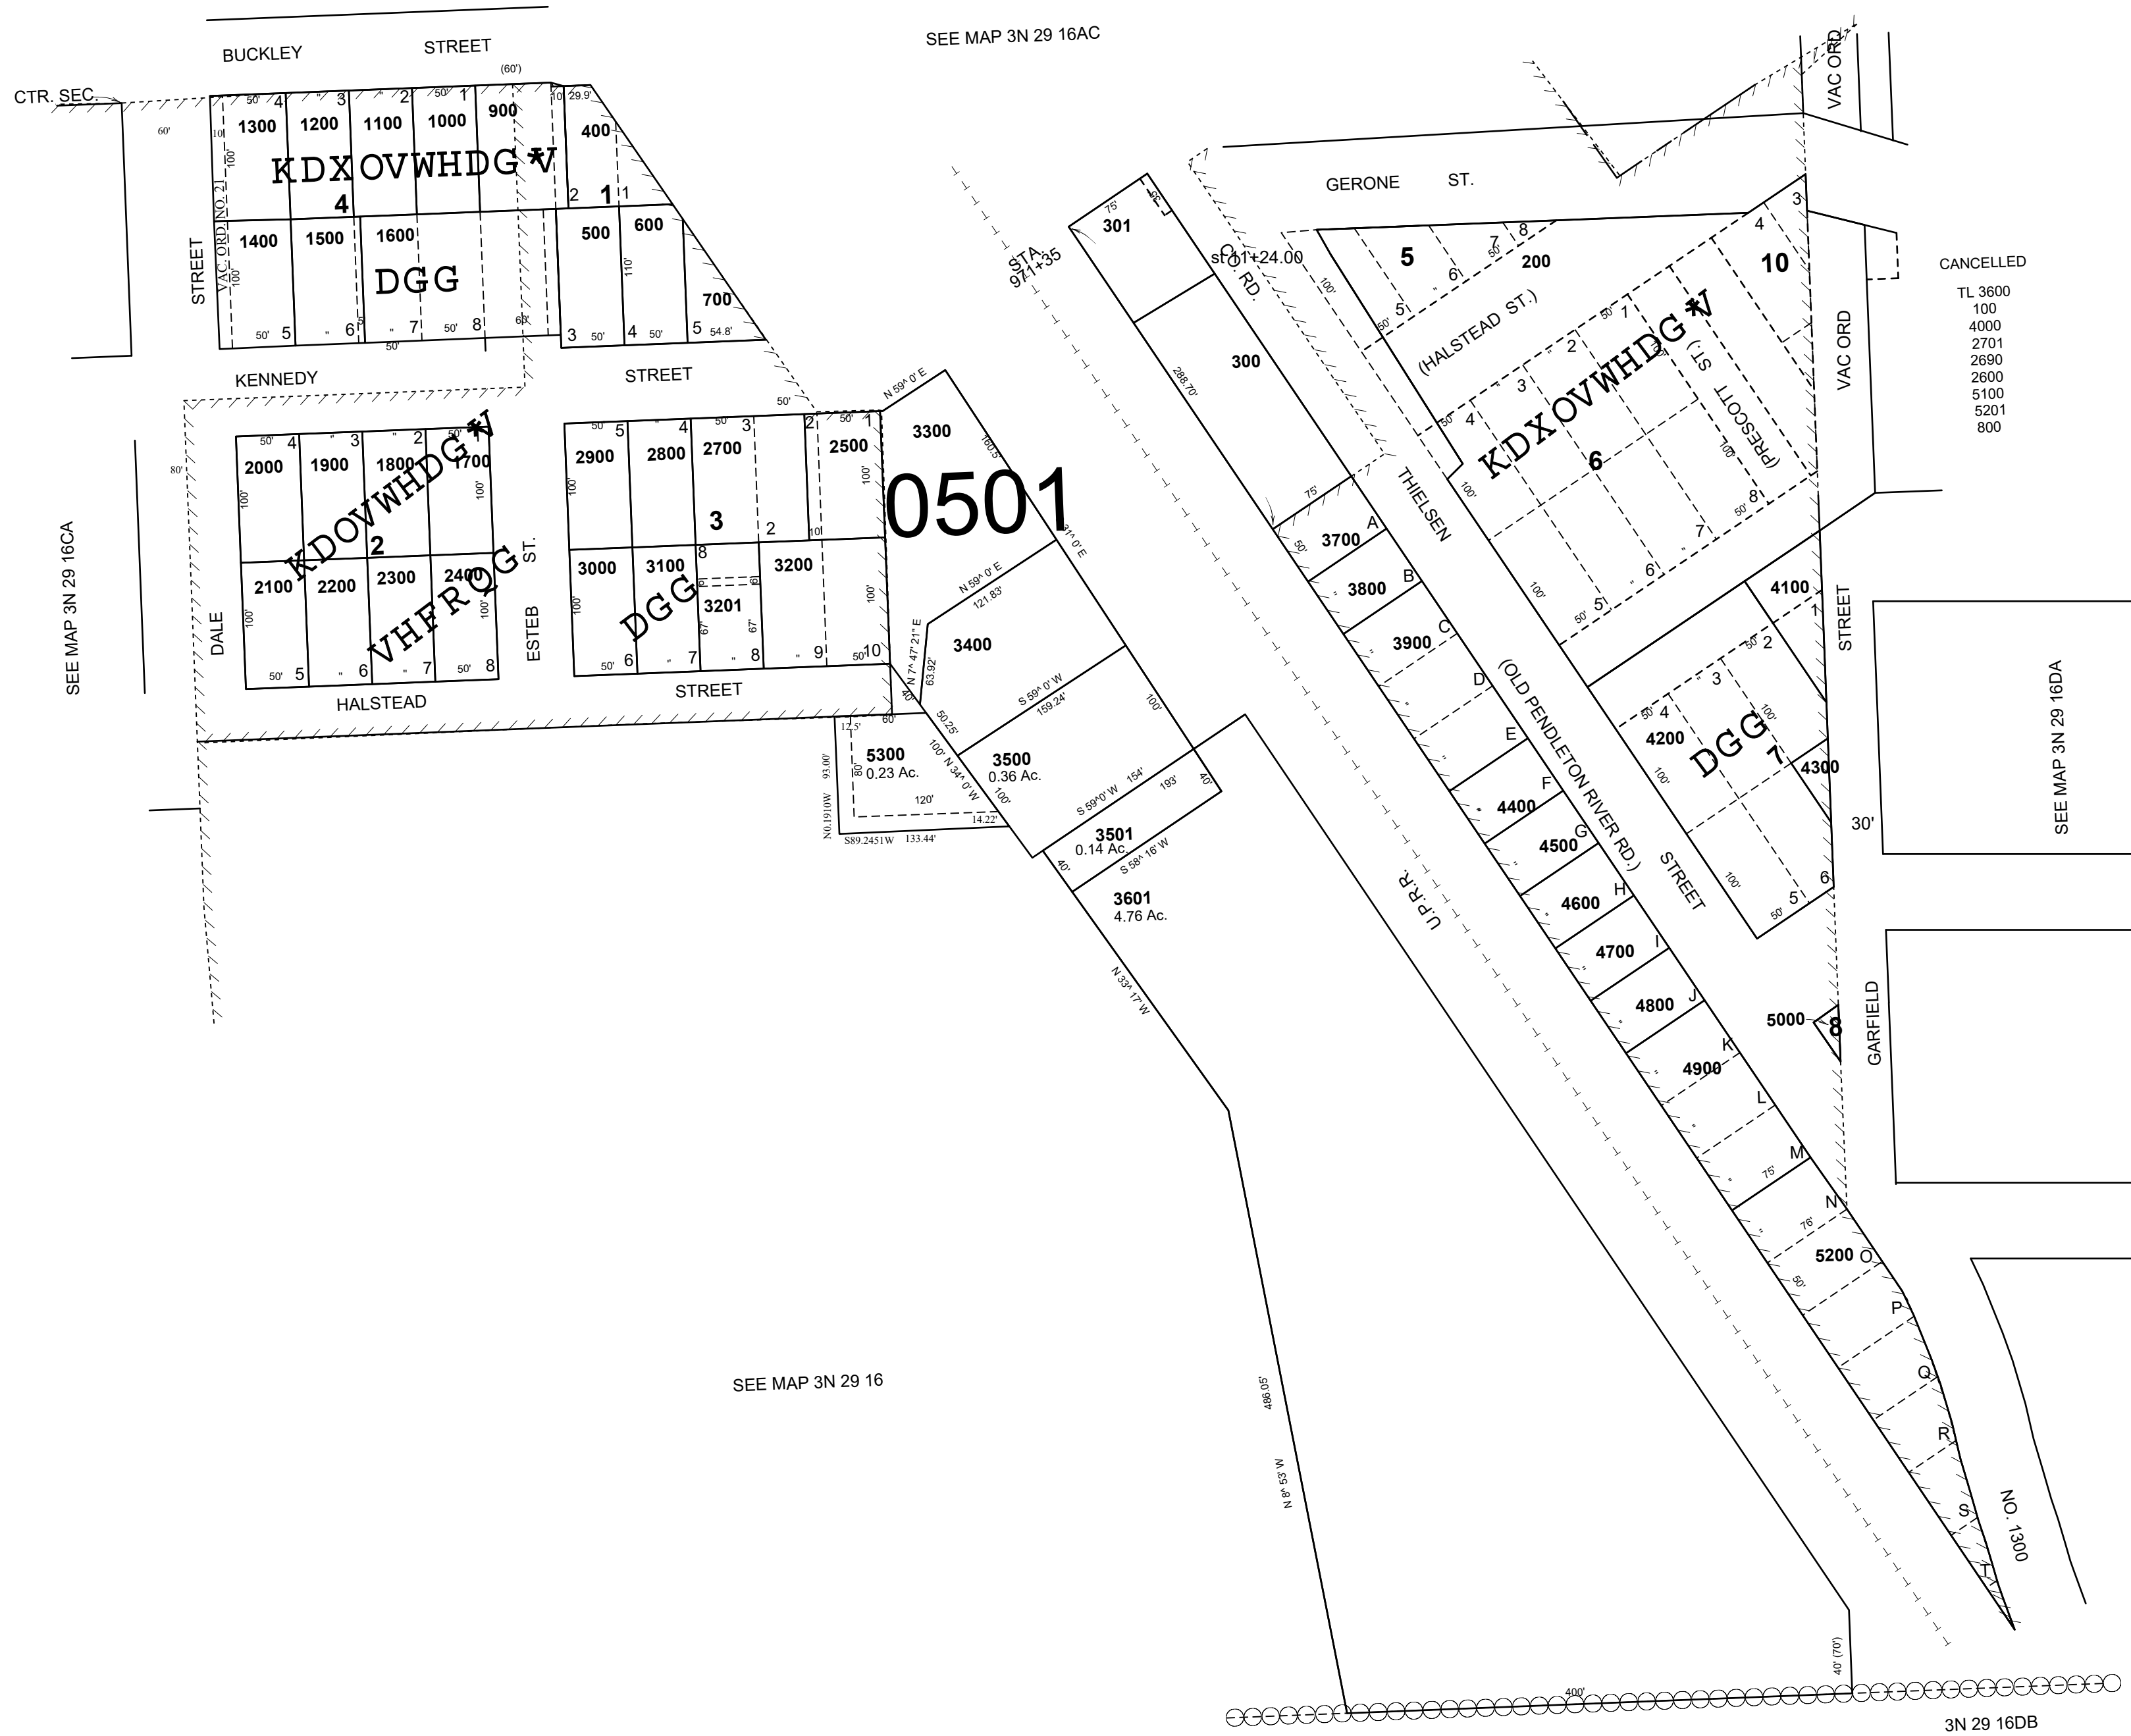

Revised 08-30-2021

## 3N2916DB