


This map was prepared for Assessment purposes only.

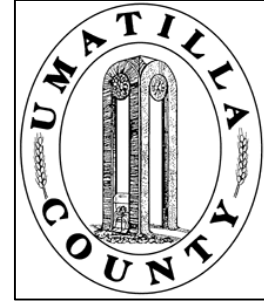


# SEC 34 T3N R31E WM UMATILLA COUNTY, OR

SCALE: 1" = 400'

10/04/04

## 3N 31 34

AERIAL PHOTO NO. 2P 69-70, 72, 121-124, 132  
2P 134 & 136

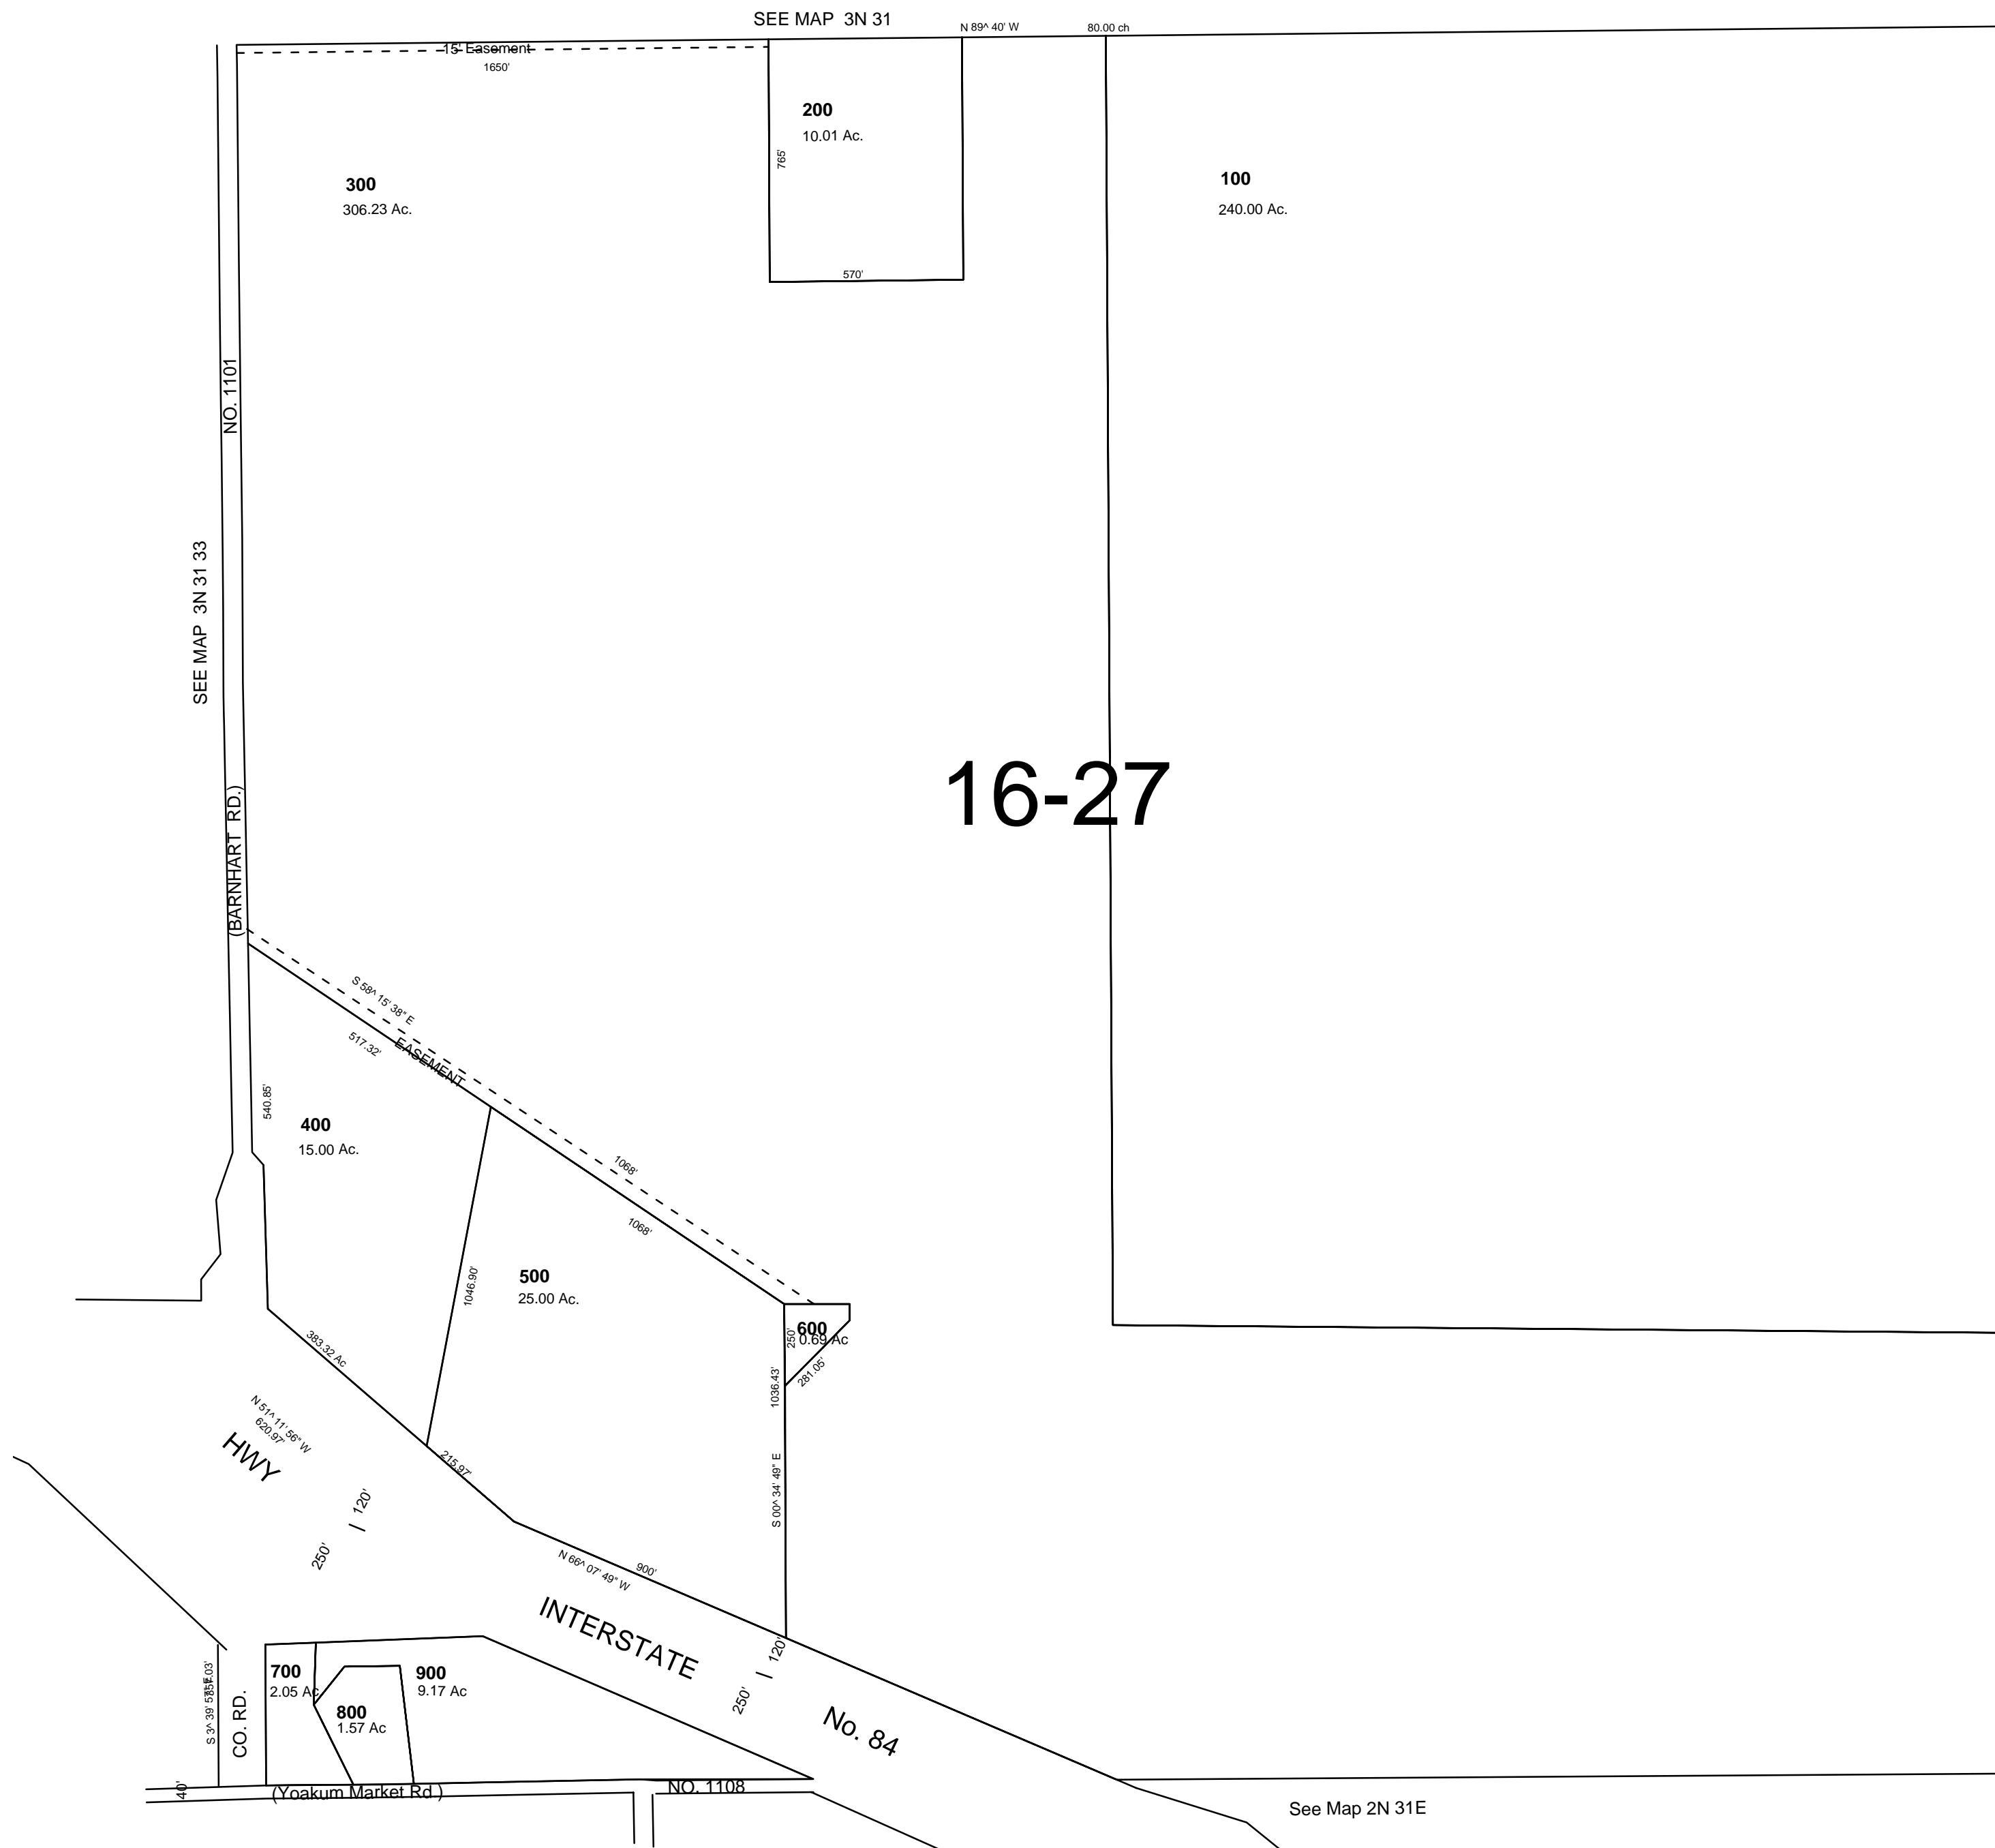

# 16-27

## 3N 31 34