


This map was prepared for Assessment & Taxation purposes only and was NOT prepared nor is it suitable for legal, engineering or surveying purposes.

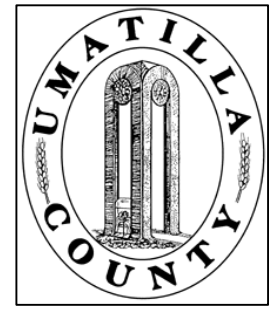

# SEC 25 T4N R27E WM UMATILLA COUNTY, OR


SCALE: 1" = 400'

## 4N 27 25

AERIAL PHOTO NO. NZ-1P-116-118

2P-27-29 & 2P-36-38

SEE MAP 4N 27

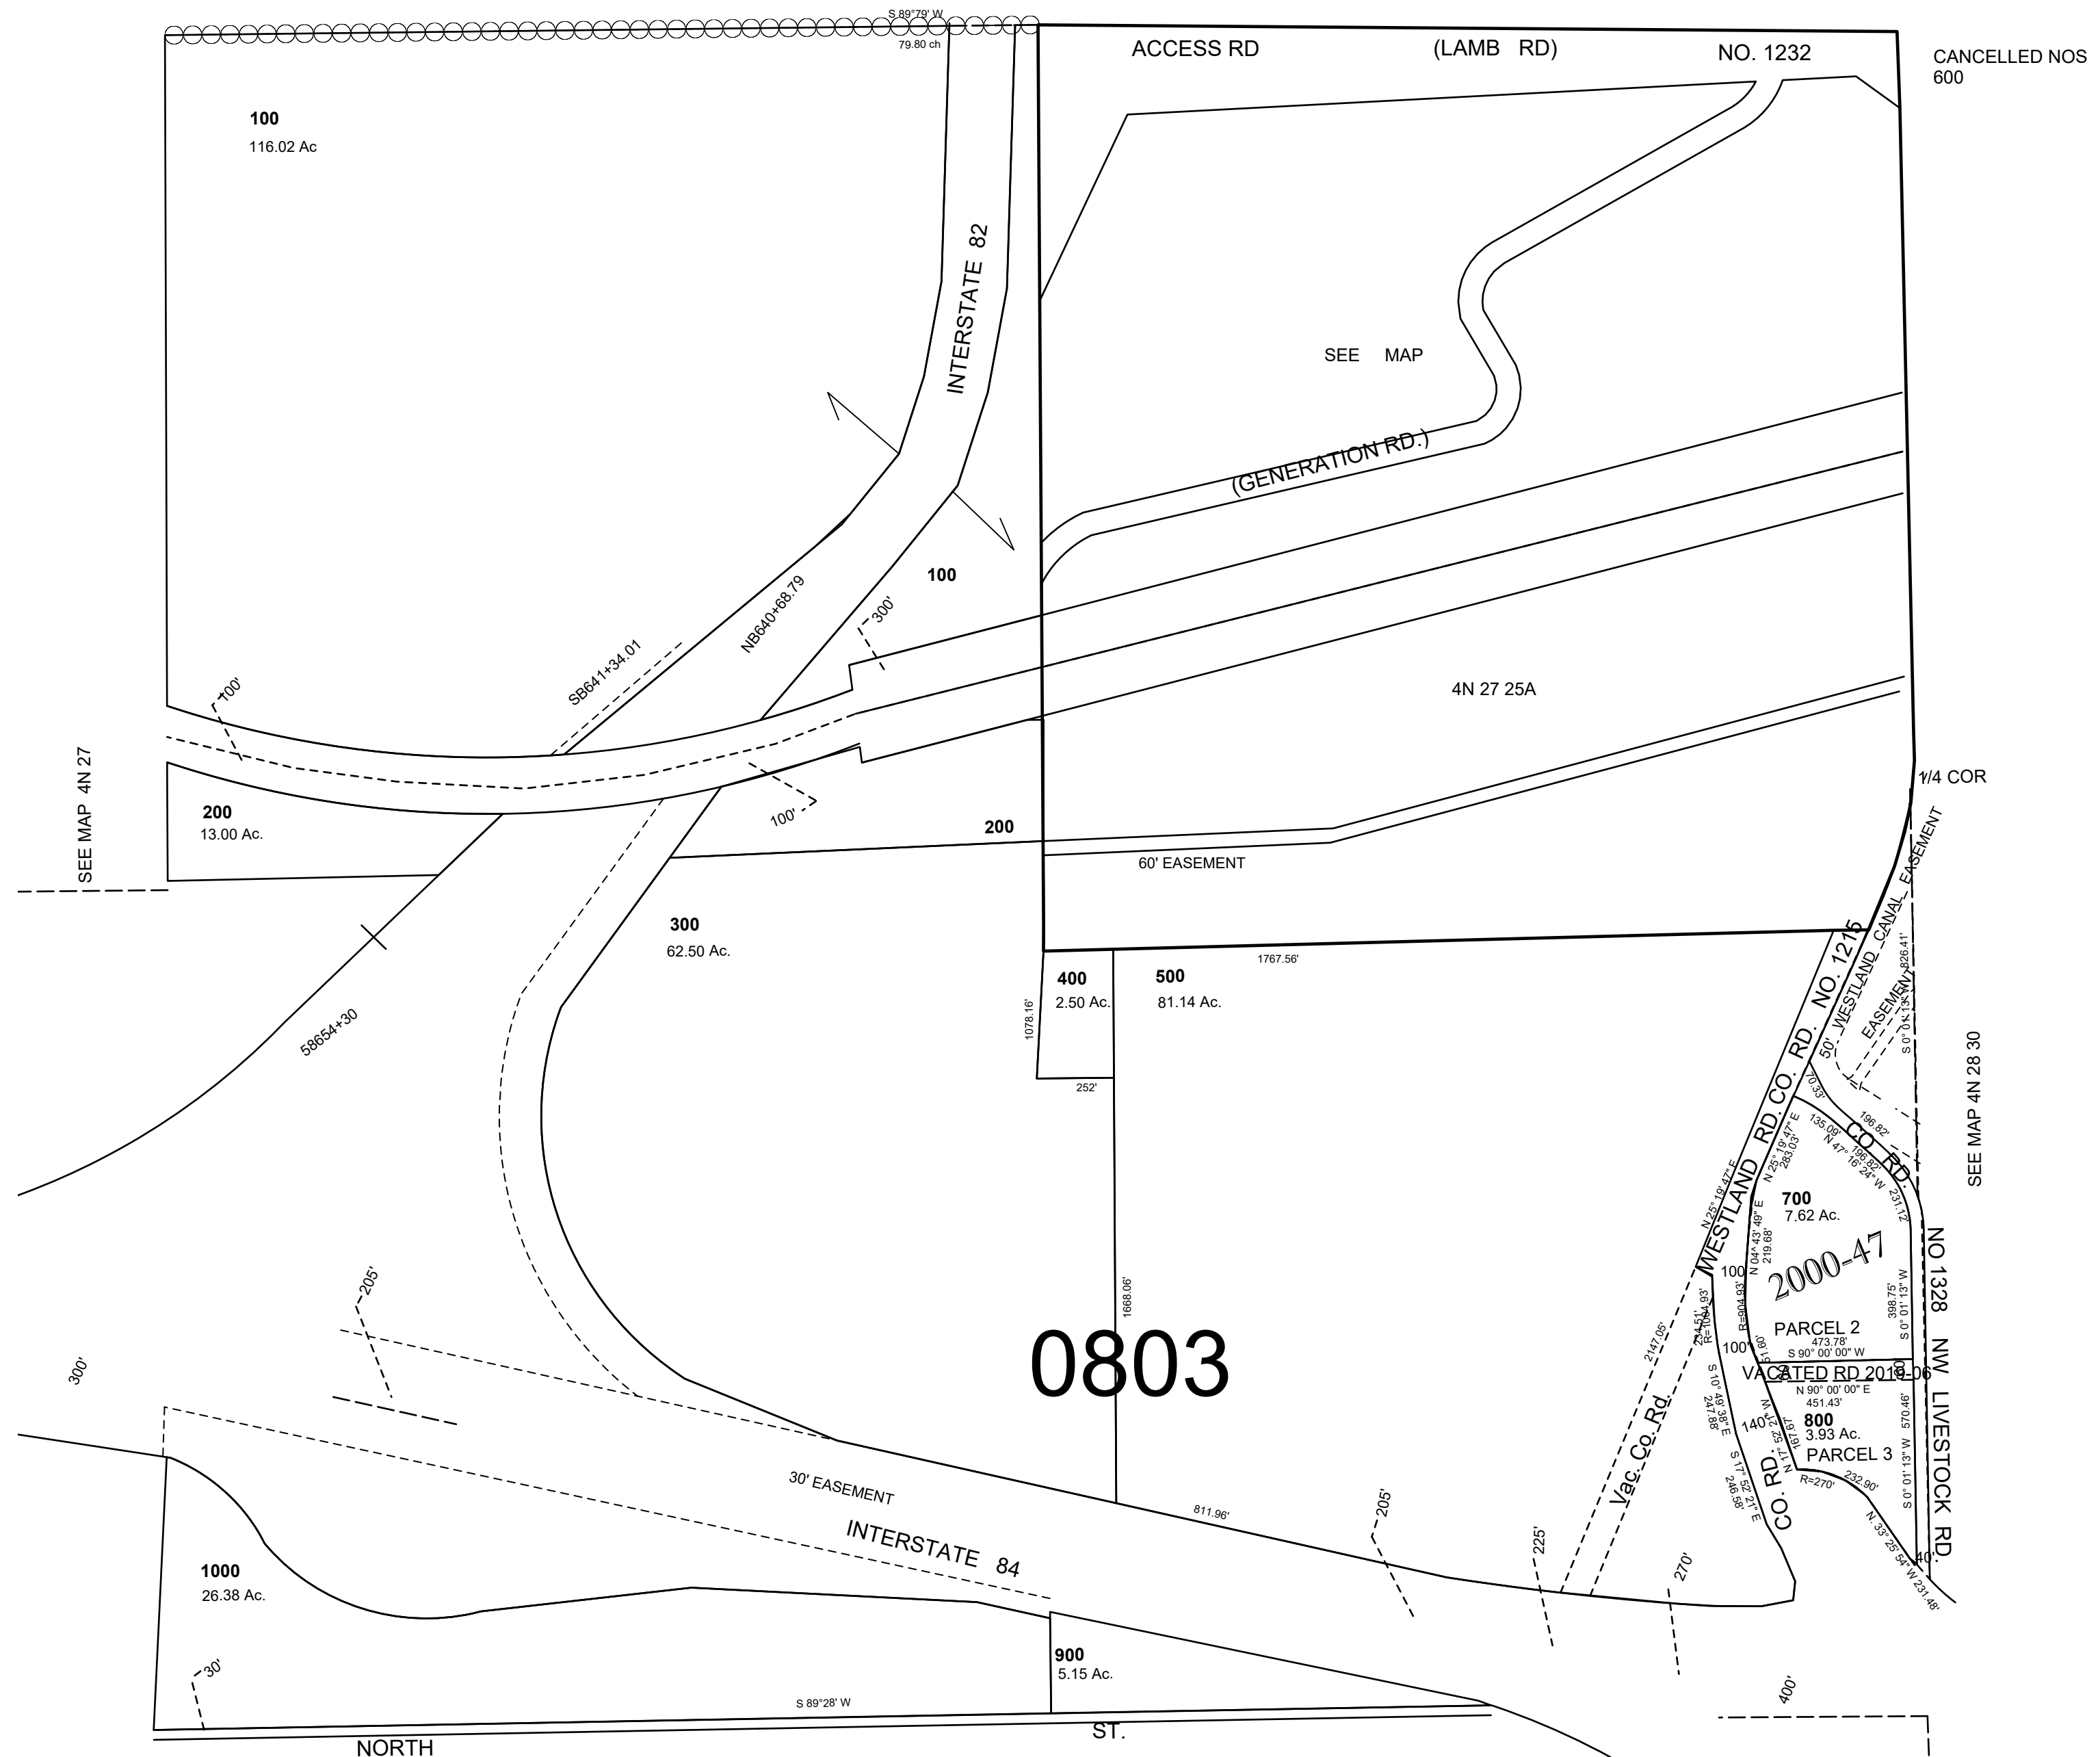

SEE MAP 4N 27 36

Revised: 09-09-2021

## 4N2725