



This map was prepared for Assessment purposes only.

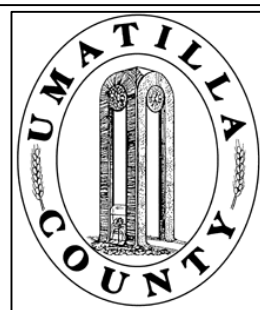

SW1/4 SEC 5 T4N R29E WM UMATILLA COUNTY, OR

SCALE: 1" = 200

4N 29 05C
AERIAL PHOTO NO. NZ-1P-125

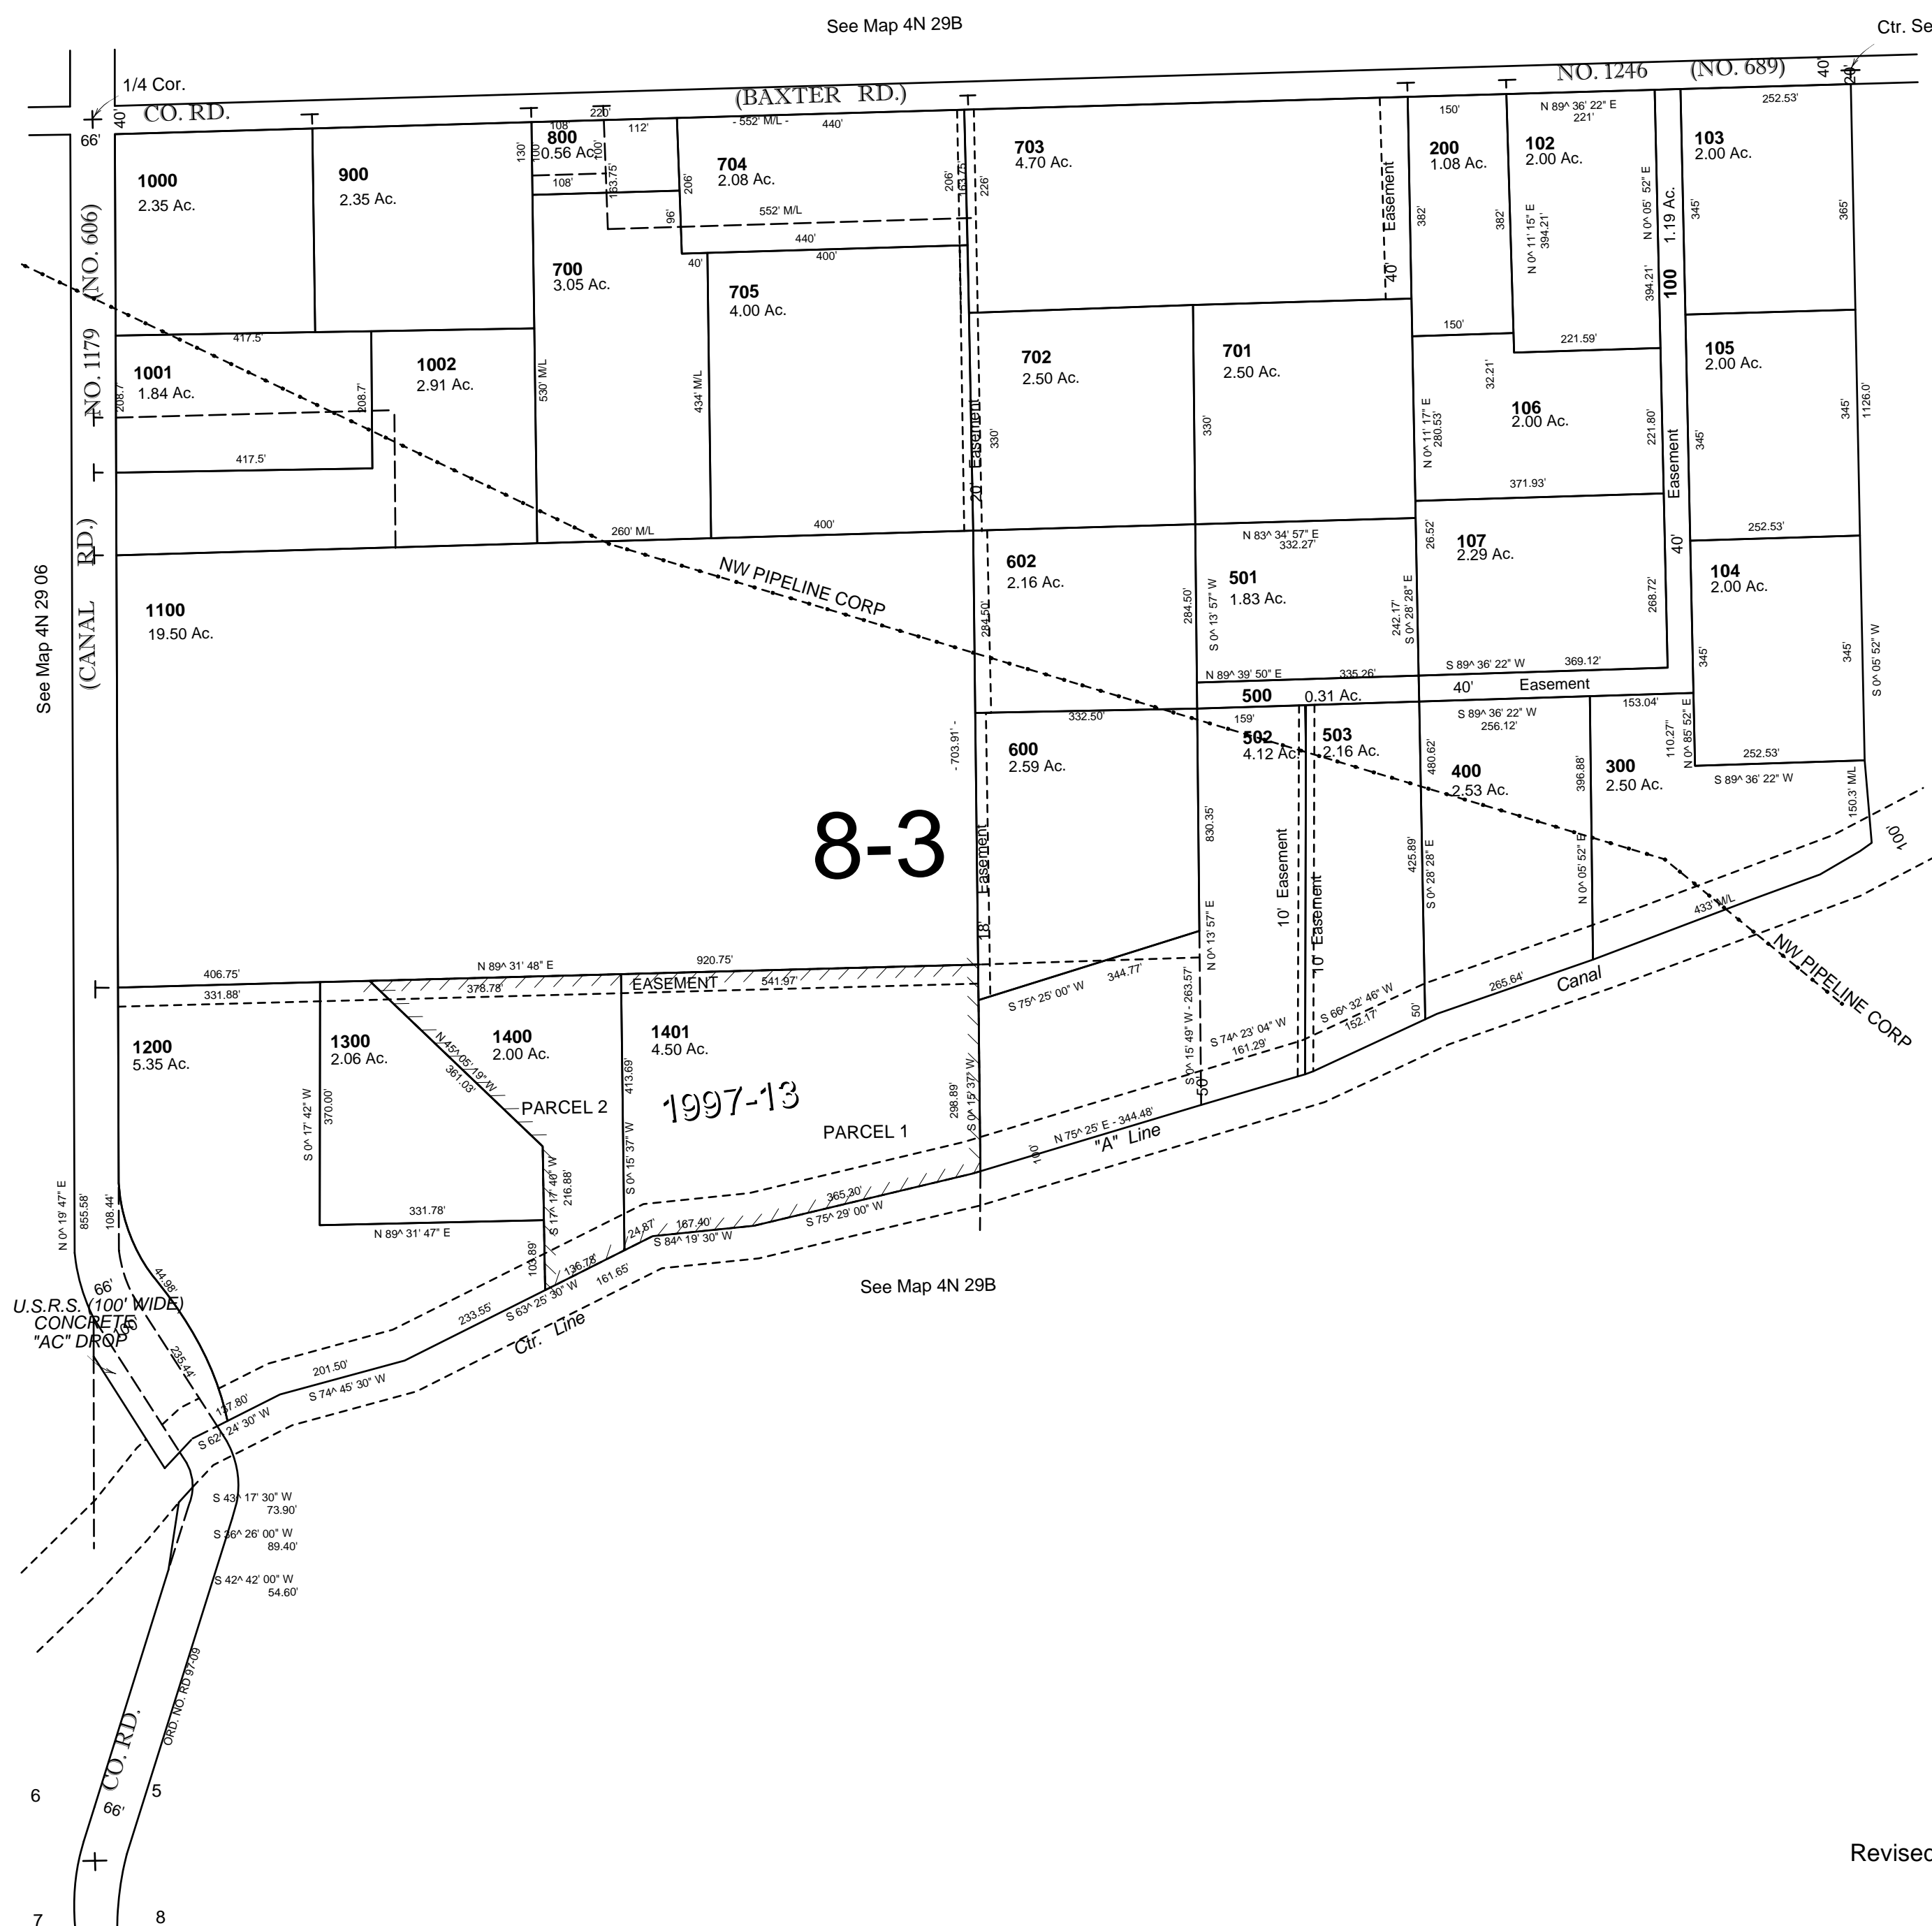

Ctr. Sec.

Cancelled No
101
504
706
601

See Map 4N 29B

Revised 3/22/2017

4N 29 05C