


This map was prepared for Assessment & Taxation purposes only and was NOT prepared nor is it suitable for legal, engineering or surveying purposes.

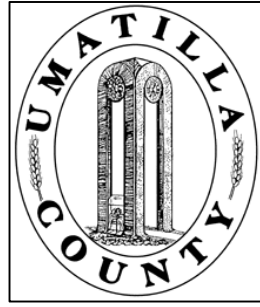


SW 1/4 NW 1/4 SEC 20 T5N R28E WM UMATILLA COUNTY, OR

5N2820BC

9/16/03

SCALE: 1" = 100'

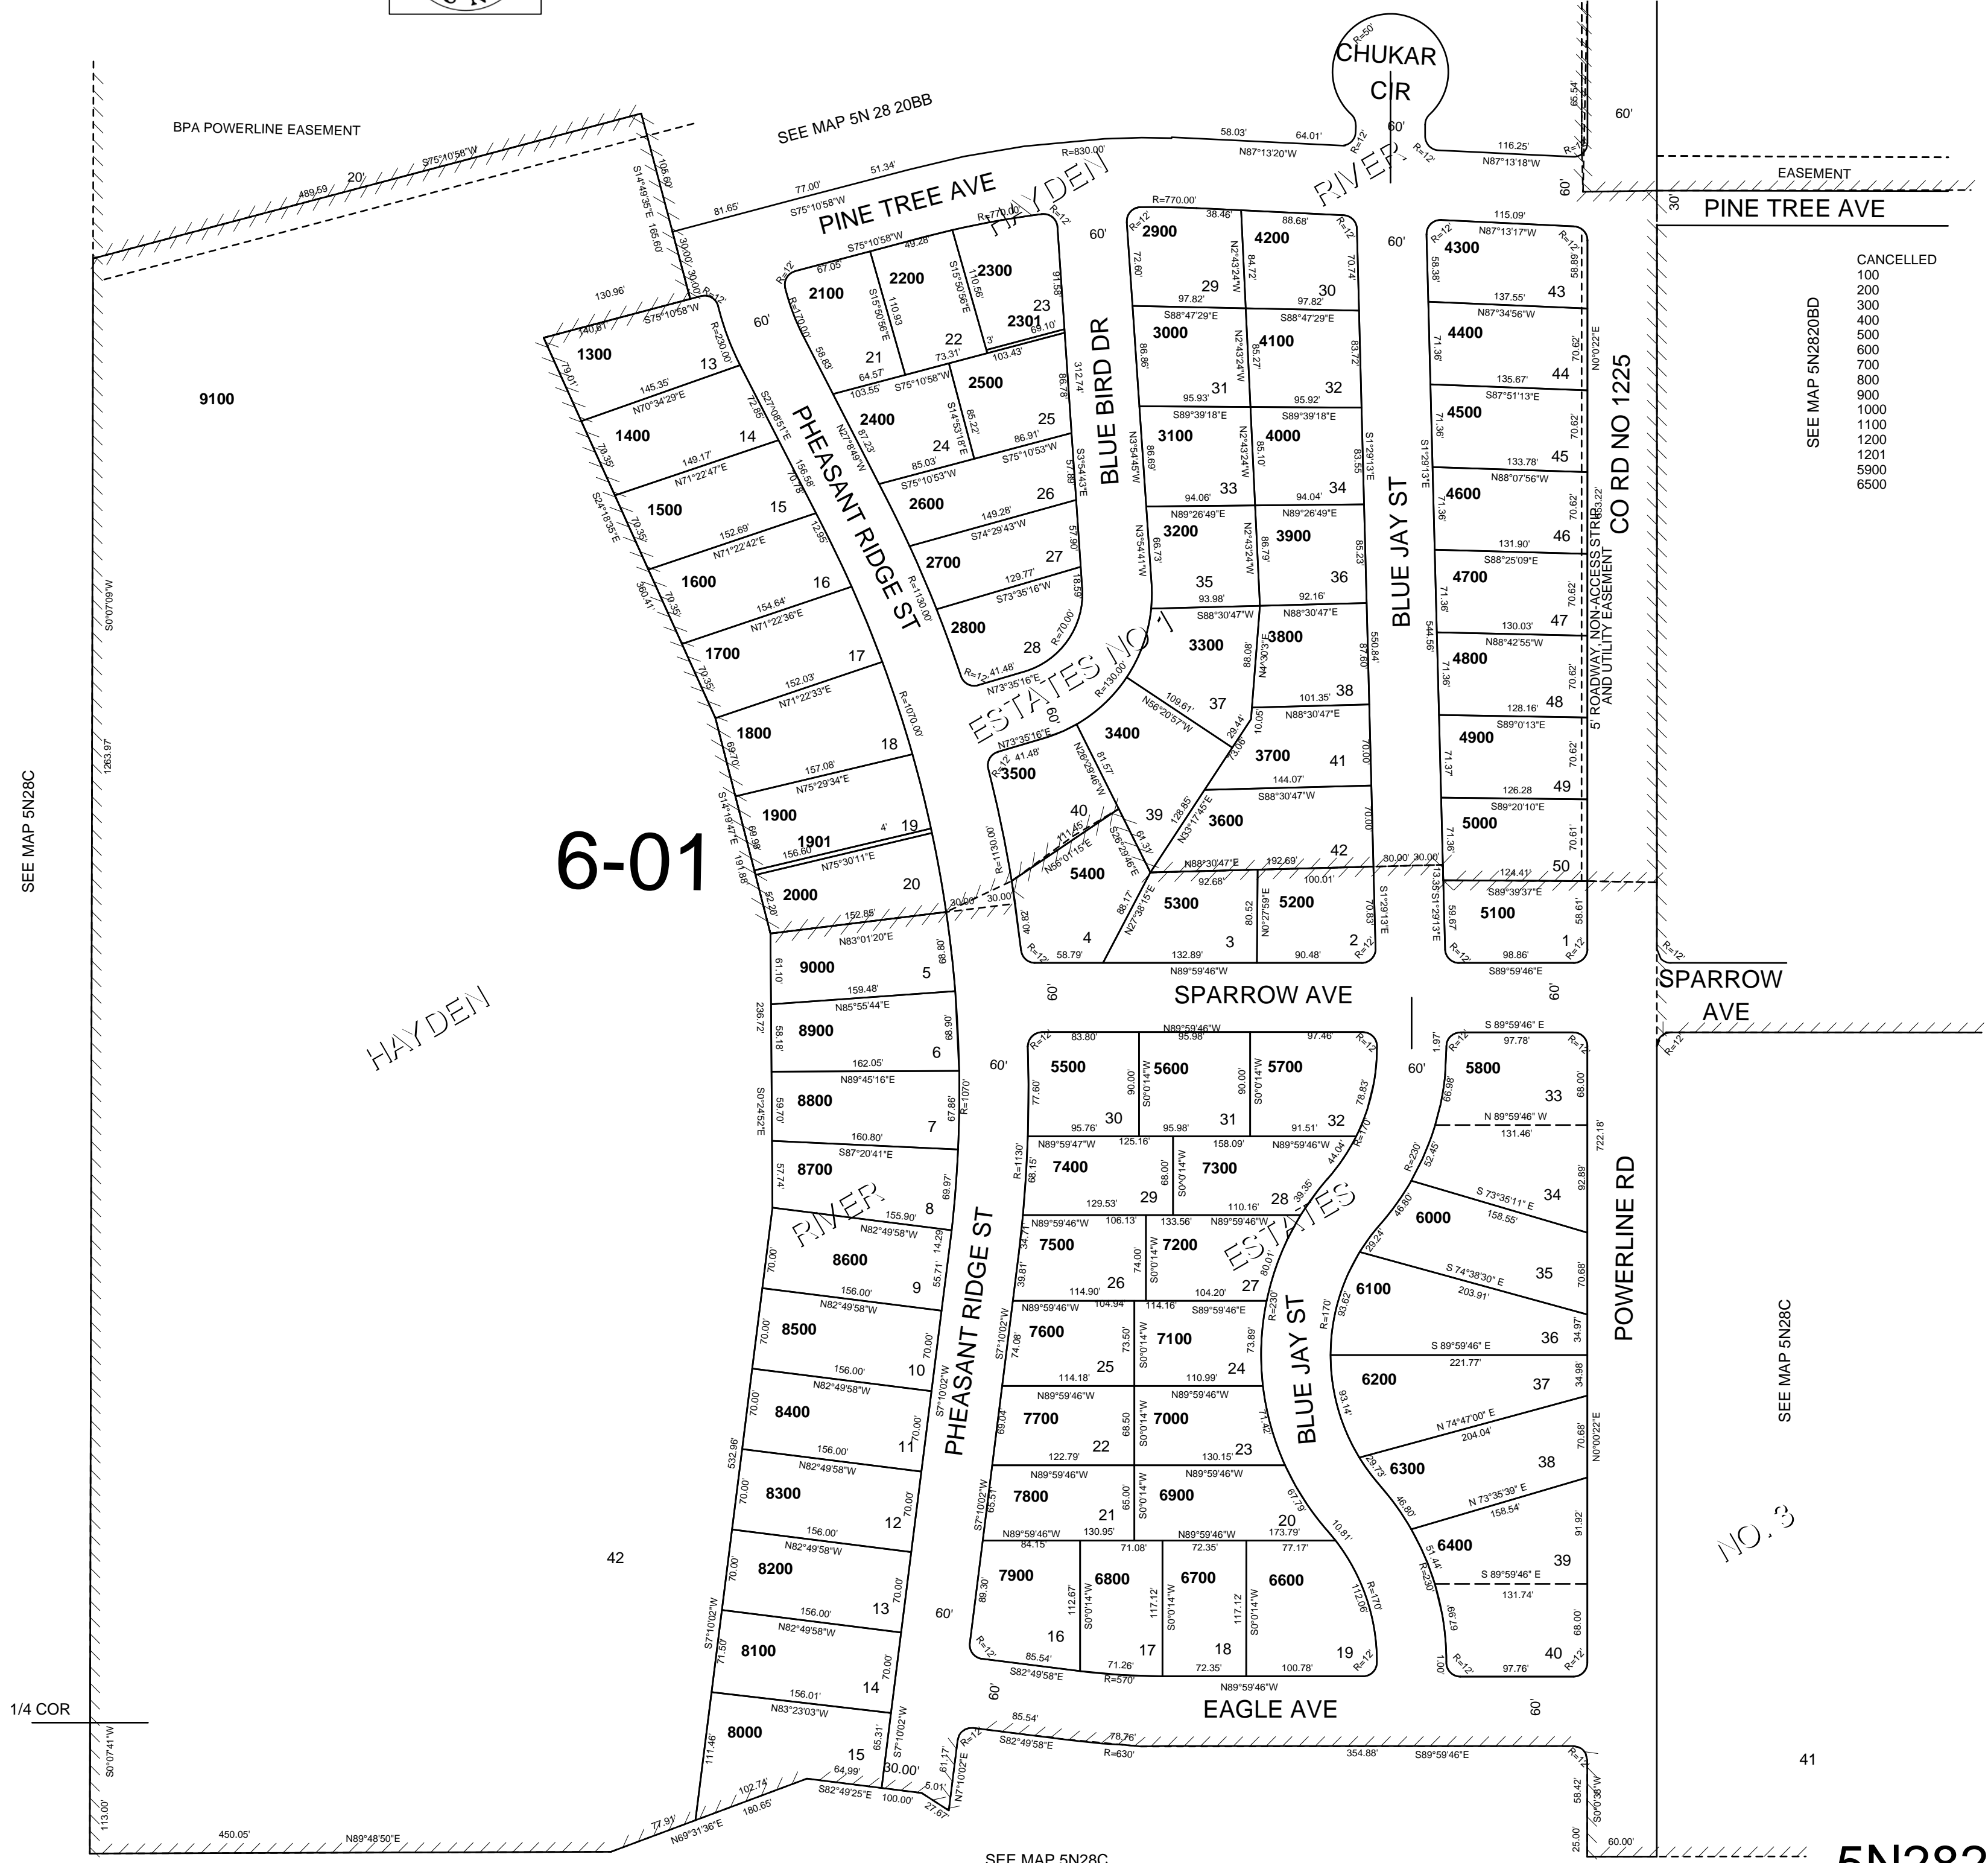

CANCELLED
100
200
300
400
500
600
700
800
900
1000
1100
1200
1201
5900
6500
SEE MAP 5N2820BD

SEE MAP 5N2820BC

SEE MAP 5N2820BC

SEE MAP 5N2820BC

5N2820BC