


This map was prepared for Assessment & Taxation purposes only and was NOT prepared nor is it suitable for legal, engineering or surveying purposes.

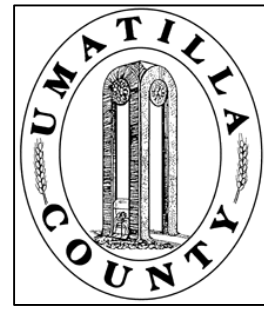


SW1/4 NW1/4 SEC 14 T5N R28E WM UMATILLA COUNTY, OR

5N 28 14BC

Aerial Photo No. 1P-60

SCALE: 1" = 100'

SEE MAP 5N 28 14BB

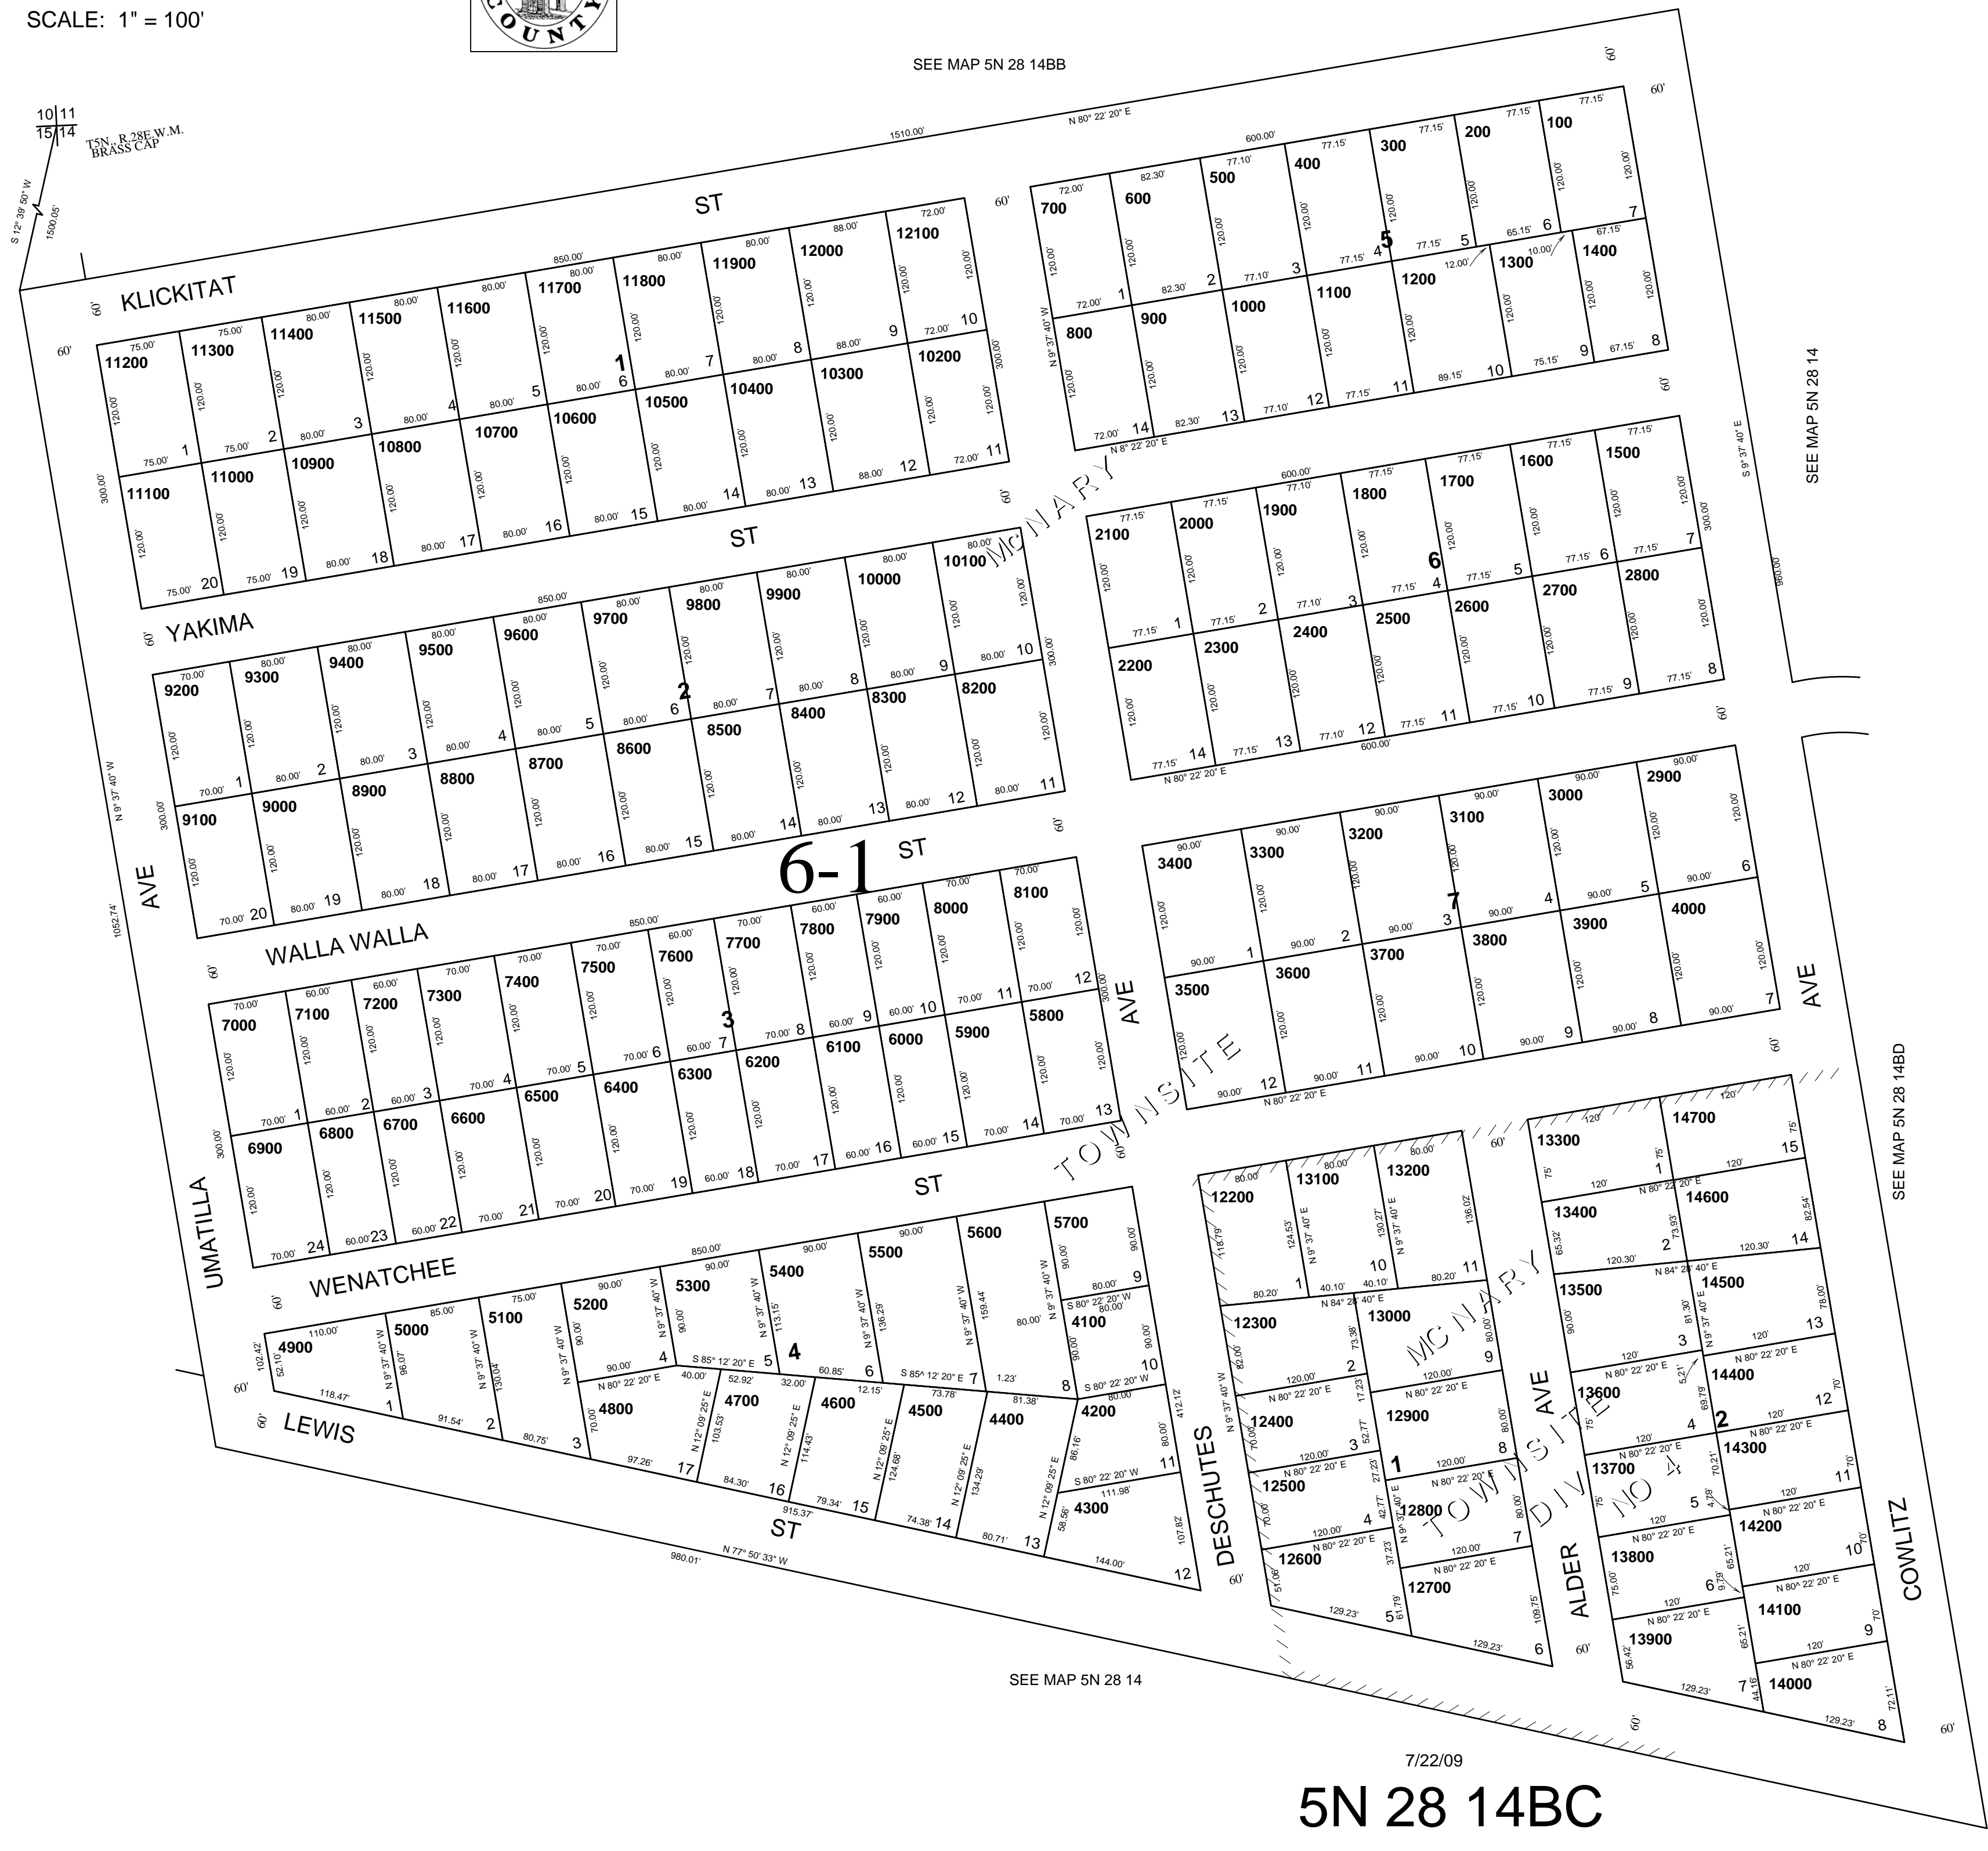

SEE MAP 5N 28 14

SEE MAP 5N 28 14BD

SEE MAP 5N 28 14

7/22/09

5N 28 14BC