


This map was prepared for Assessment & Taxation purposes only and was NOT prepared nor is it suitable for legal, engineering or surveying purposes.

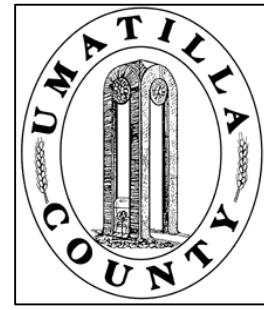


NW1/4 NW1/4 SEC 16 T5N R28E WM
UMATILLA COUNTY

5N2816BB

MCNARY ADD
BLKS 20-26
SAND BUR RANCHO ADD
Aerial Photo No. NZ-1P-58

SCALE: 1" = 100'

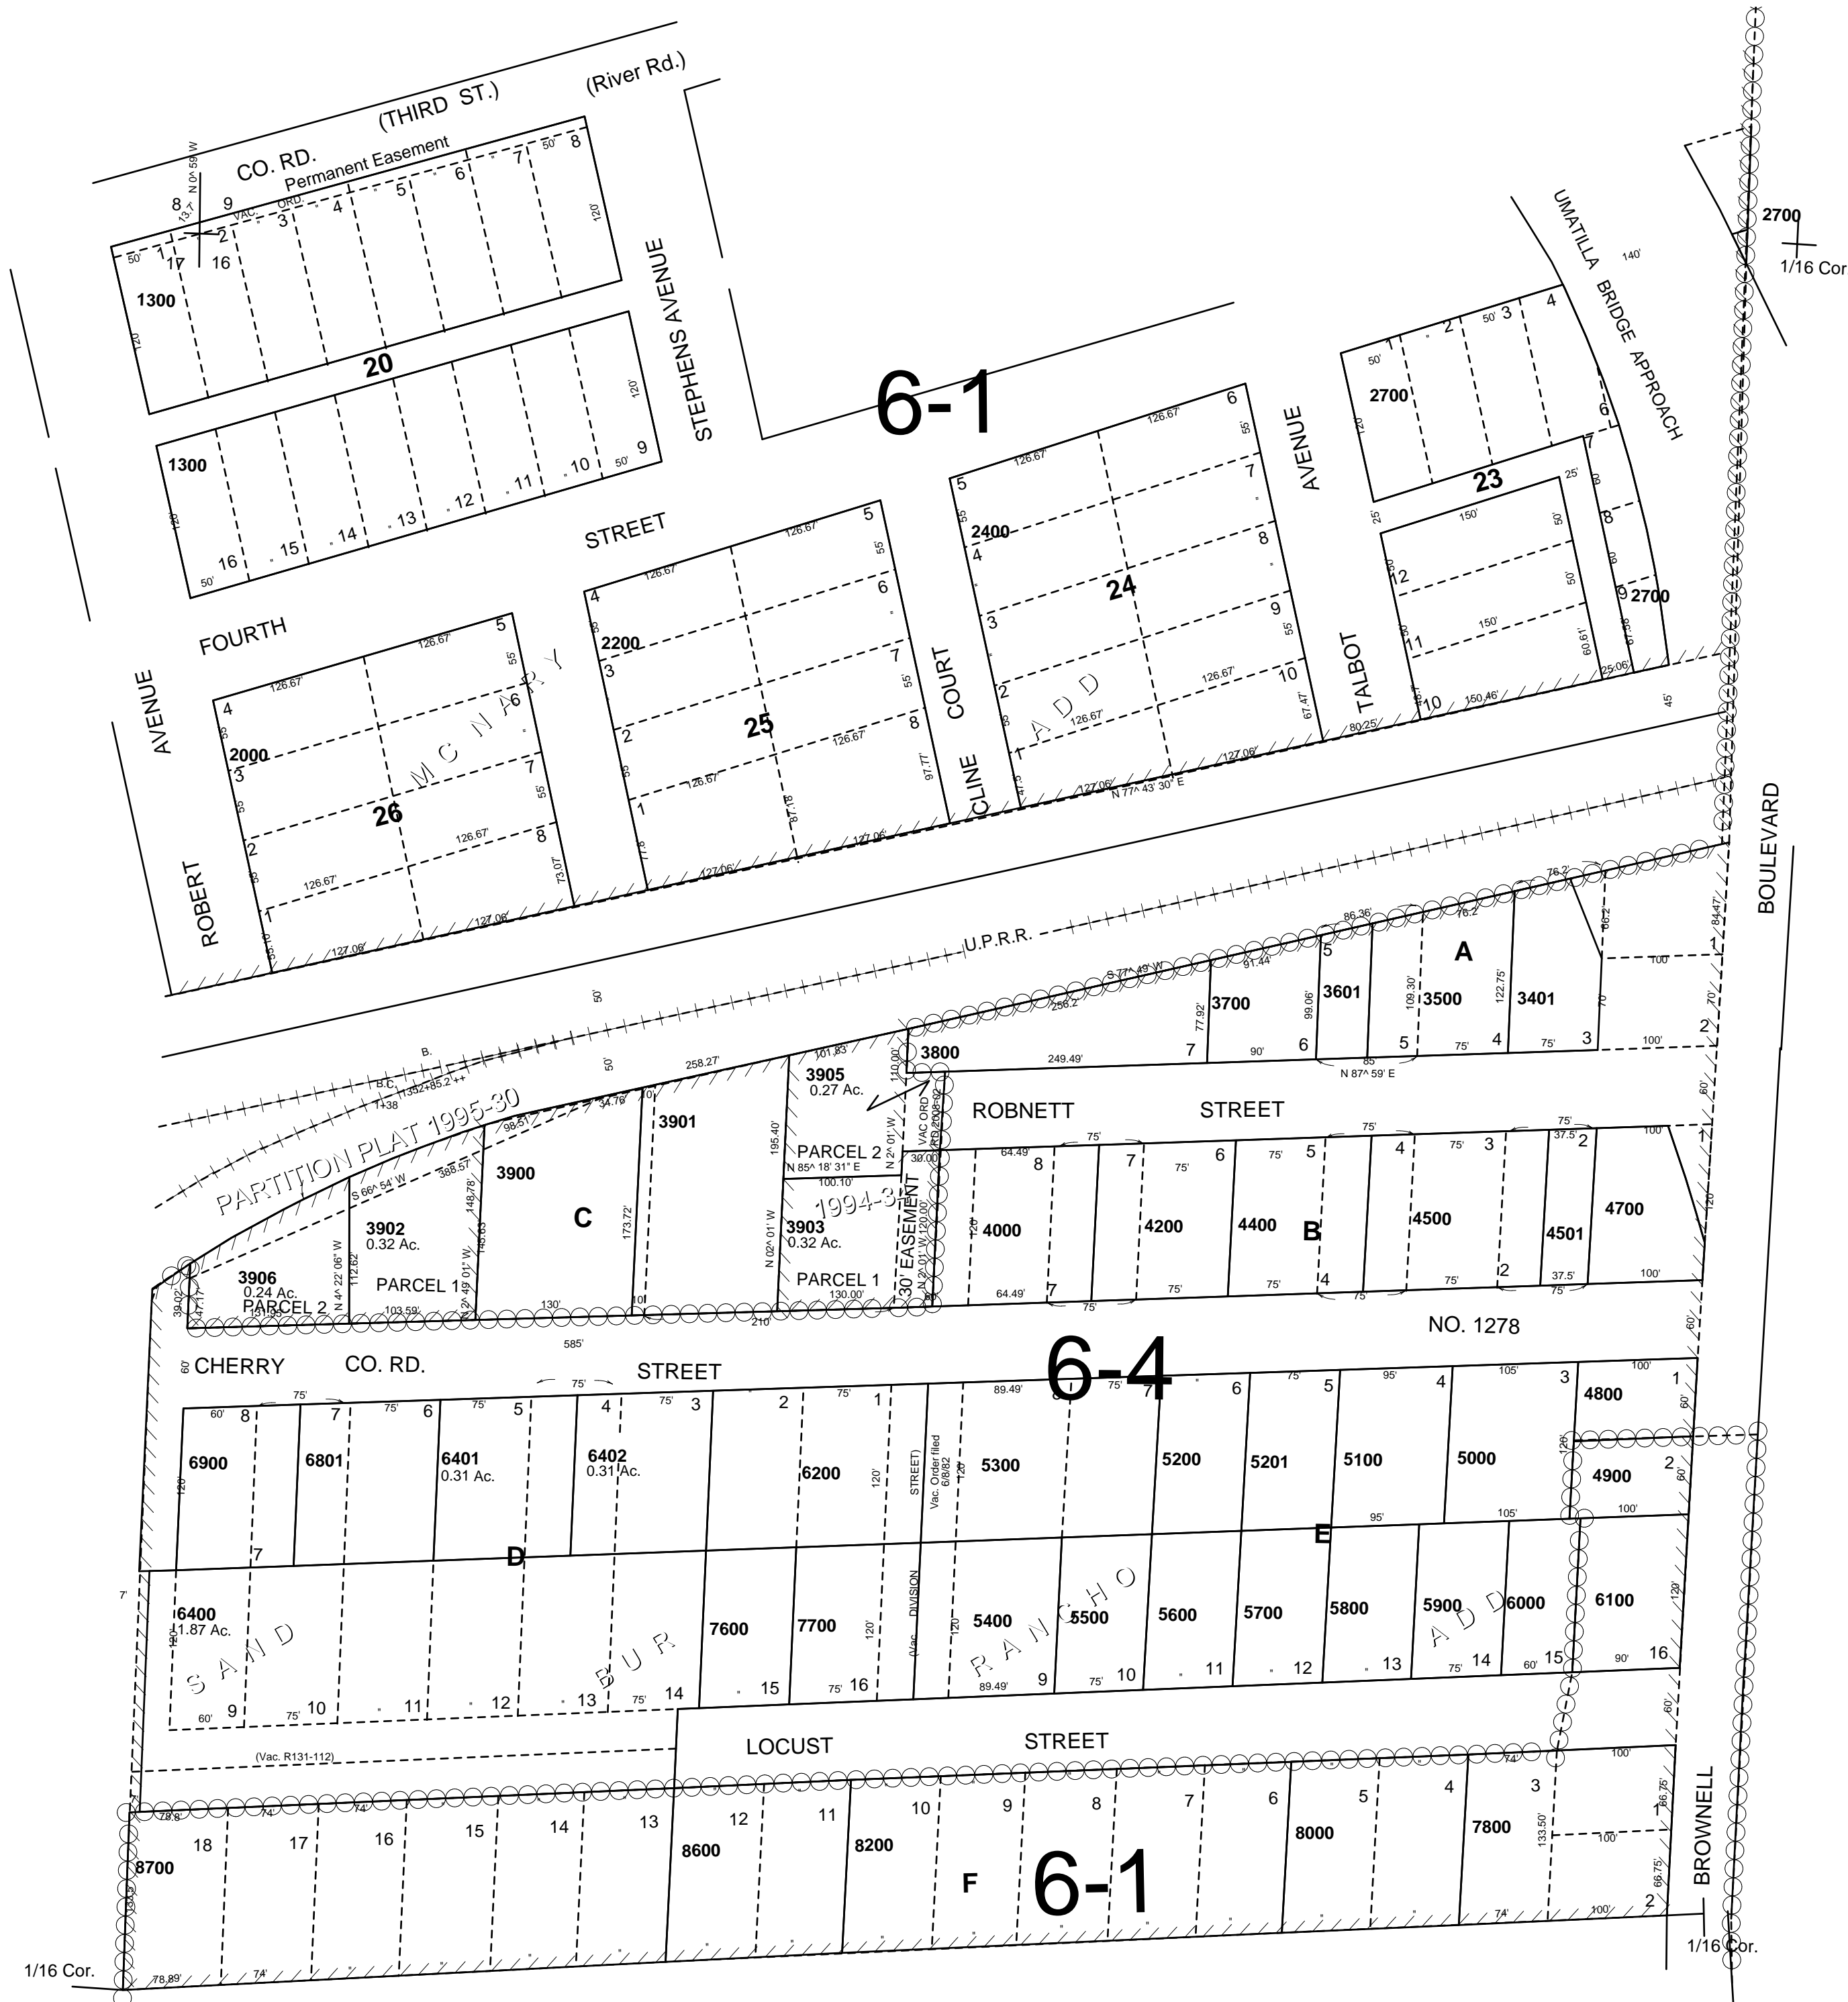

- CANCELLED
- 4401
- 4101
- 6700
- 6300
- 4300
- 4100
- 4601
- 6500
- 6600
- 7000-7500
- 3904
- 3600
- 8400
- 8500
- 3300
- 3400
- 3402
- 4701
- 200-700
- 900-1100
- 1400-1900
- 2100
- 2300
- 2500
- 2600
- 2800-3201
- 7900
- 8100
- 8300
- 8700
- 4600
- 6800
- 1200
- 800
- 100
- 8701

Revised 1/15/10
5N2816BB