


This map was prepared for Assessment purposes only.

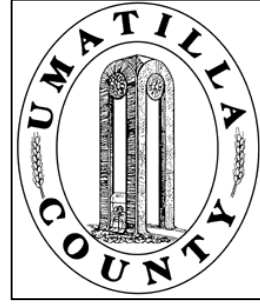

SE1/4 SE1/4 SEC 18 T5N R28E WM


1/3/07

5N2818DD

UMATILLA COUNTY, OR

SCALE: 1" = 100'

Columbia View Estates Ph 1  
Columbia View Estates Ph 2  
COLUMBIA VIEW ESTATES PH 2-A  
COLUMBIA VIEW ESTATES PH 3

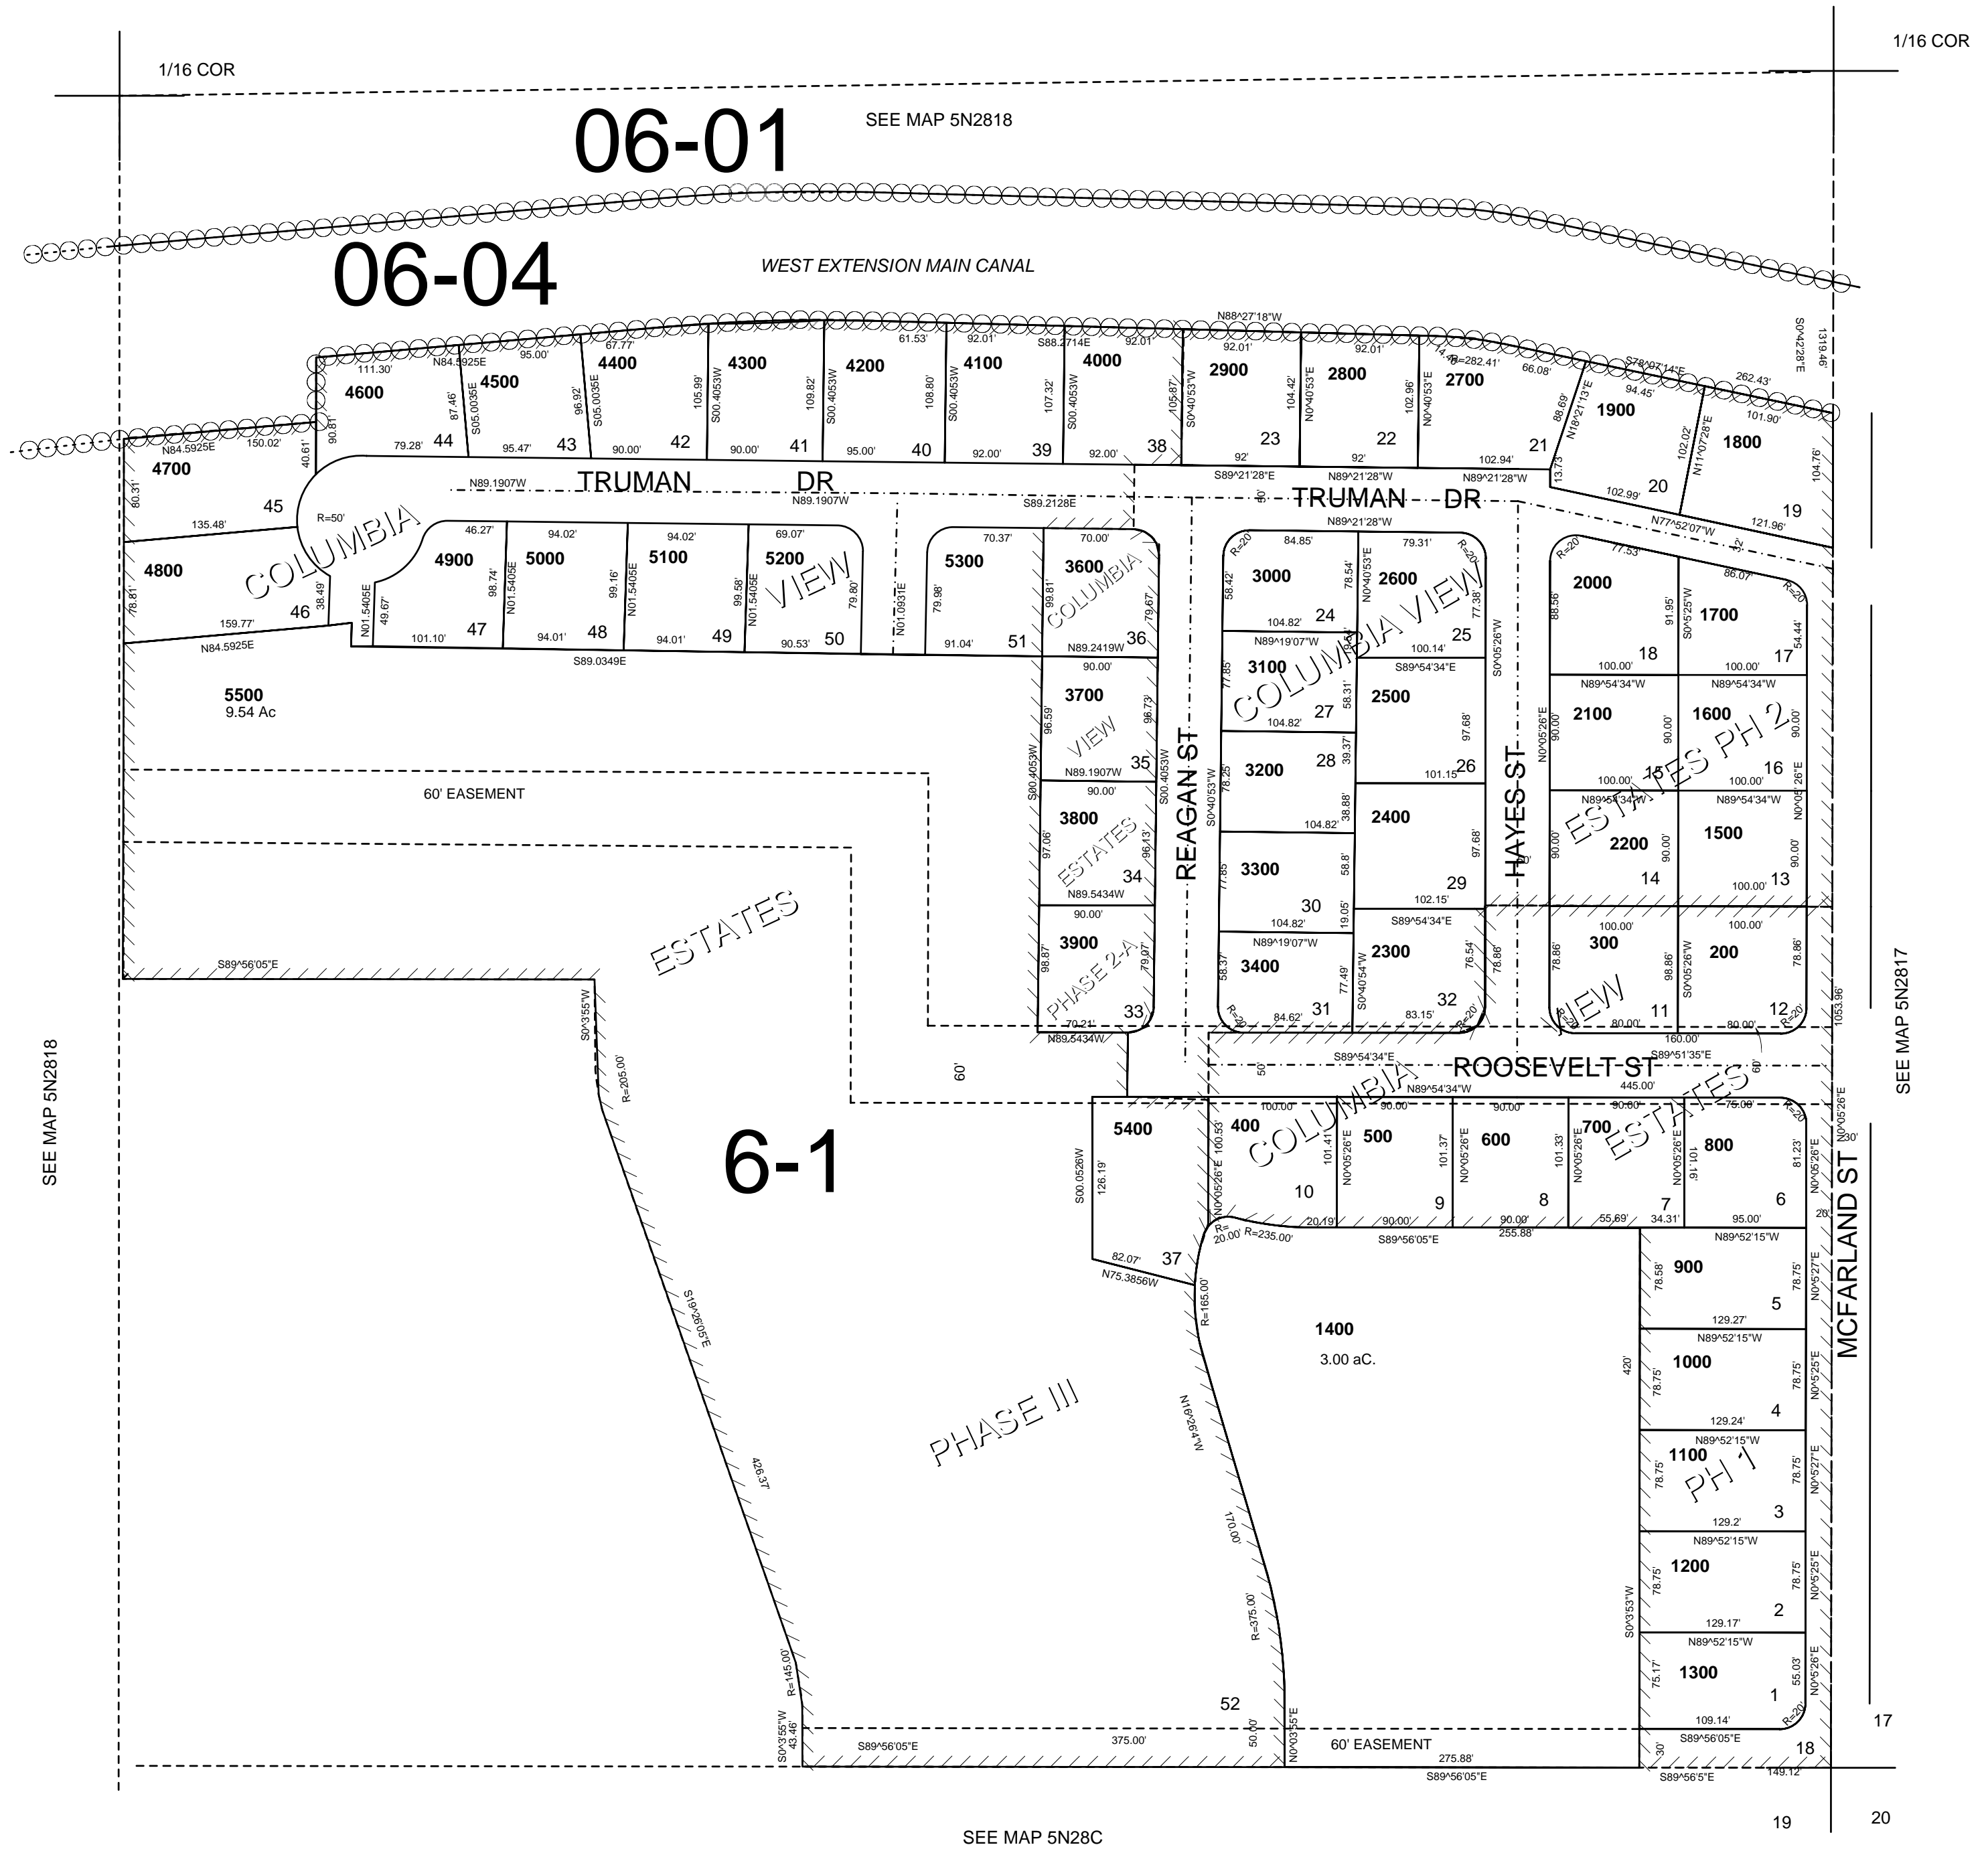

5N2818DD