


This map was prepared for Assessment & Taxation purposes only and was NOT prepared nor is it suitable for legal, engineering, or surveying purposes.

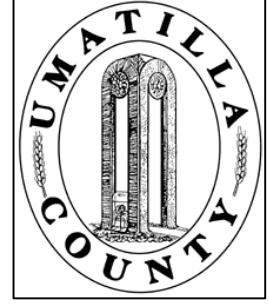


SW1/4 SW1/4 SEC 20 T 5N R 28E WM UMATILLA COUNTY, OR

5N 28 20CC

SCALE: 1" = 100'

AERIAL PHOTO NO. 1P-56-58 105 -107

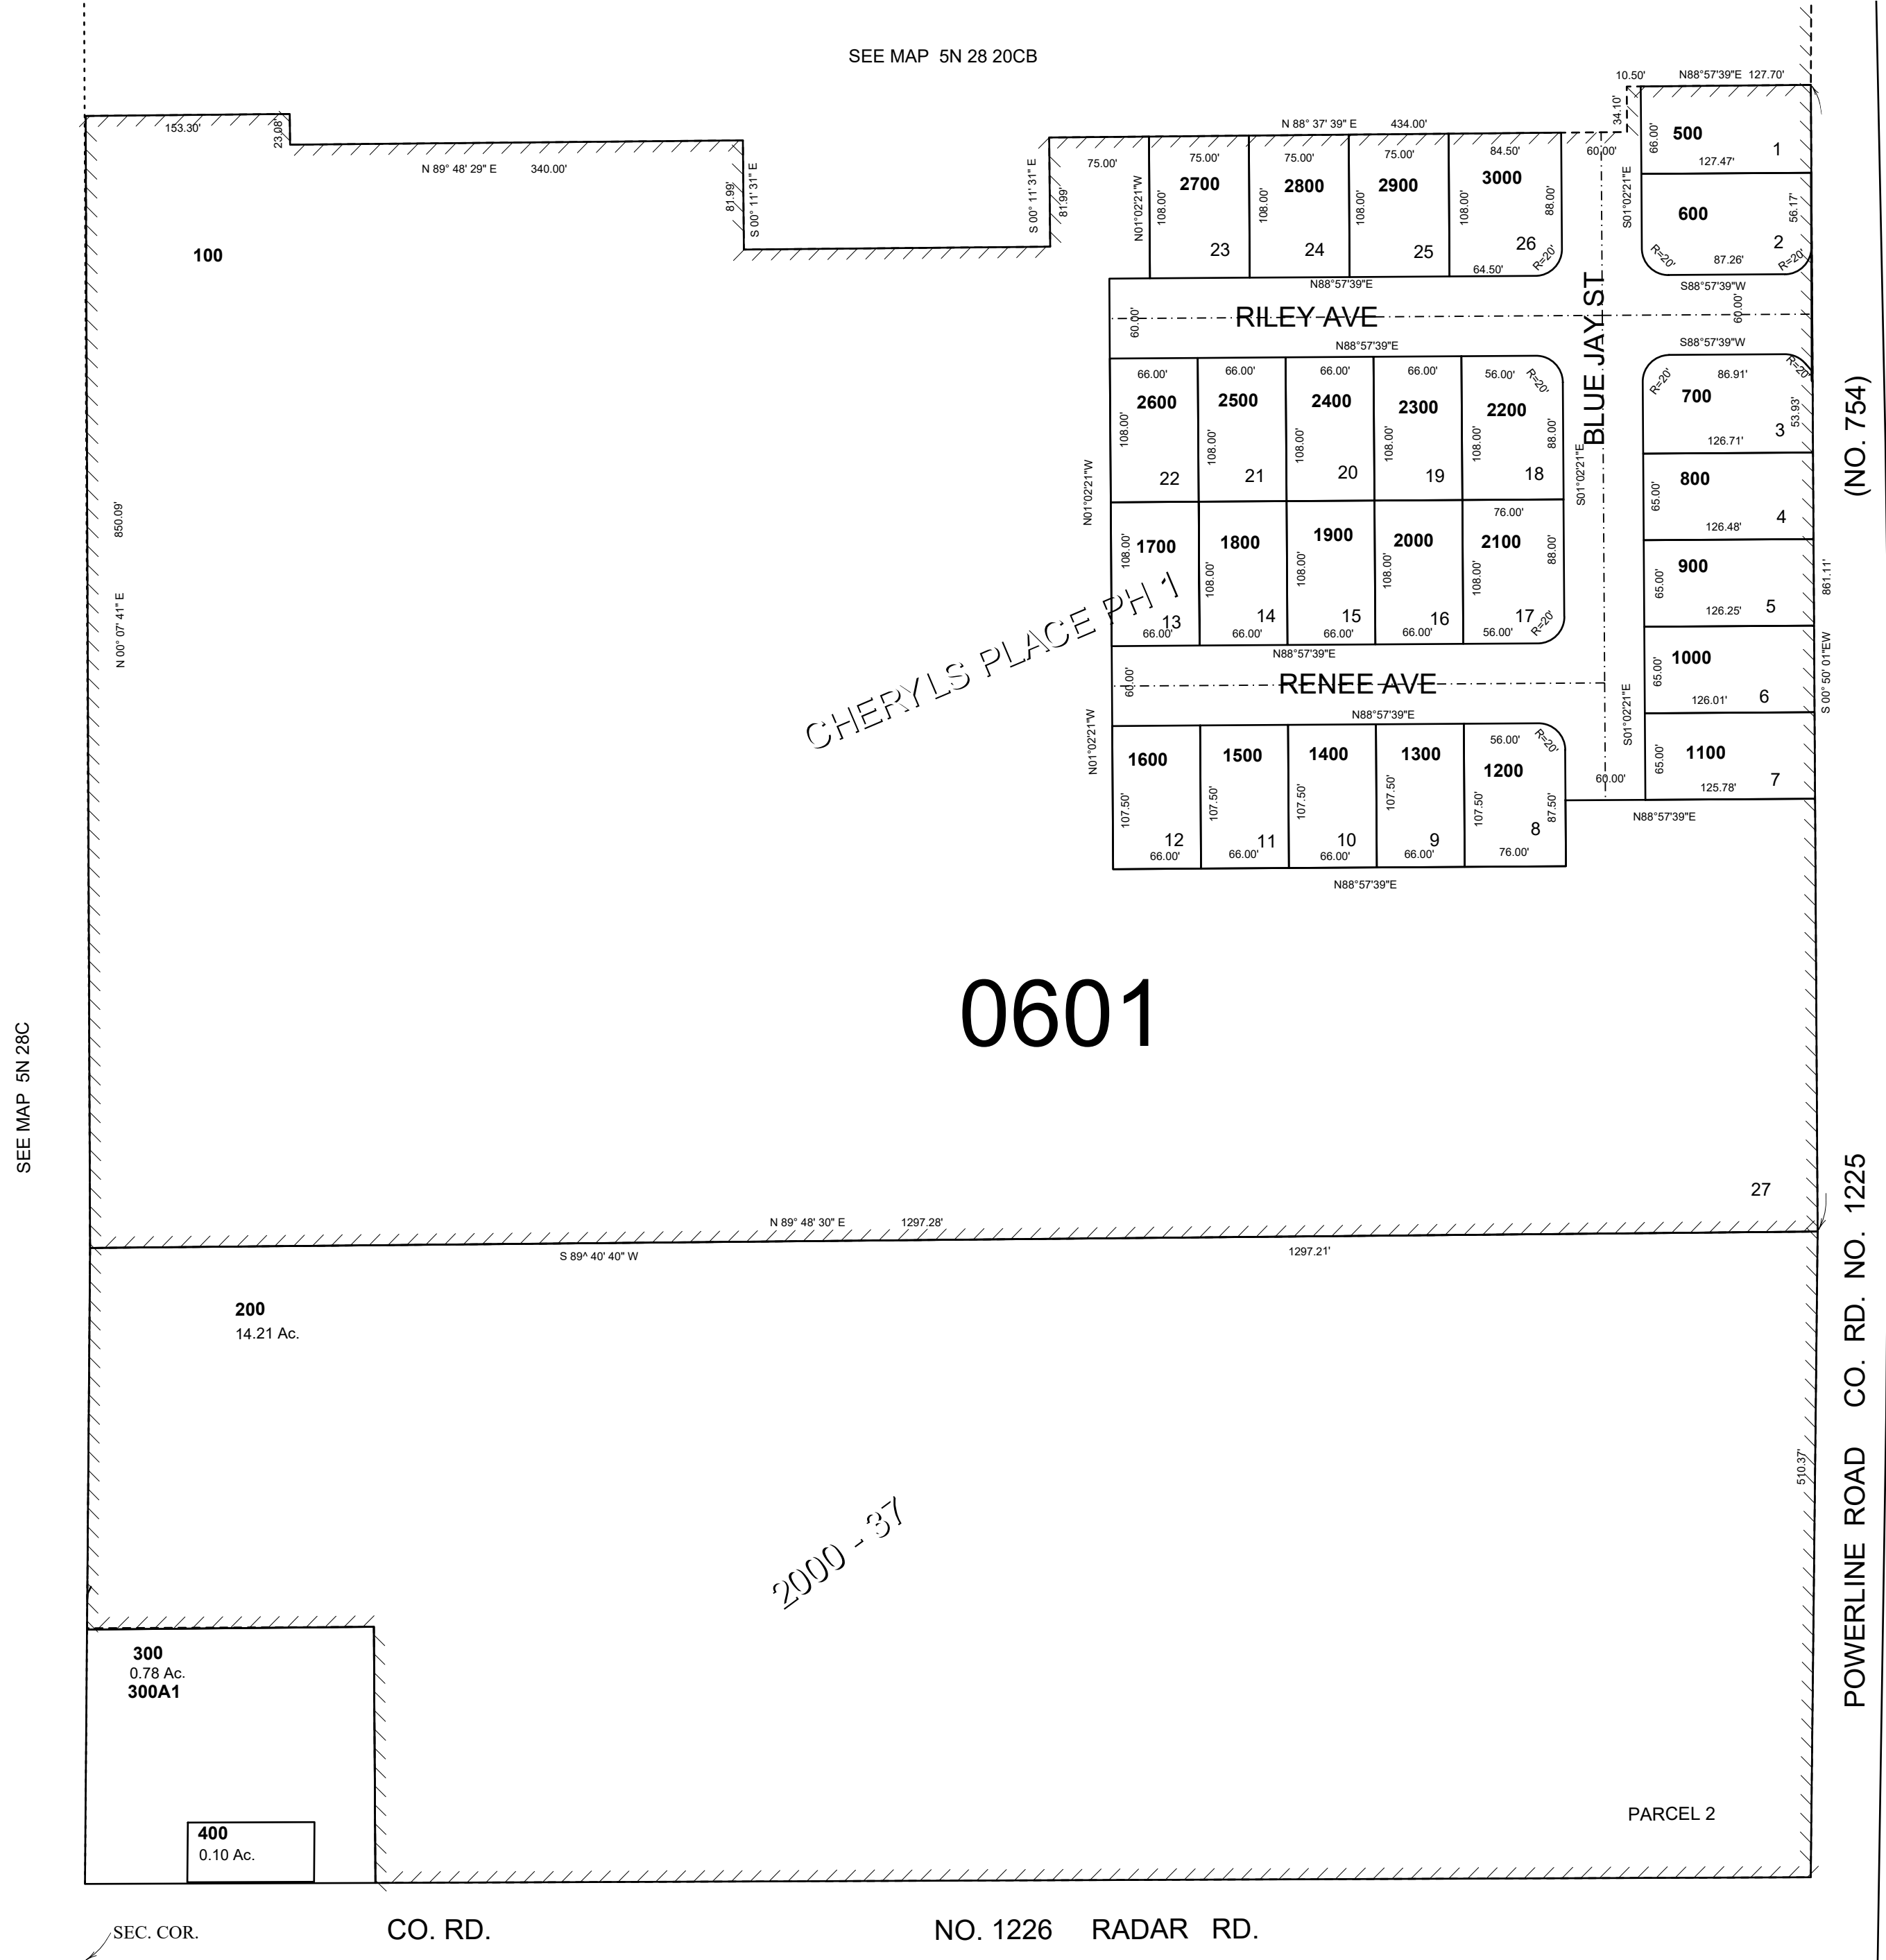

REVISED: 05-05-2020

5N 28 20CC