


This map was prepared for Assessment & Taxation purposes only and has NOT been prepared for legal, engineering or surveying purposes.

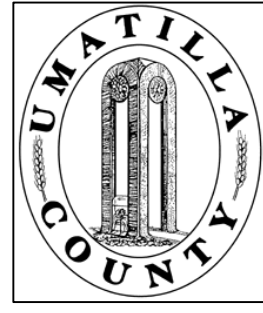


NW 14/ SEC 34 T 5N R 28E WM UMATILLA COUNTY, OR

SCALE: 1" = 200'

Revised: 6/11/08

5N2834B

AERIAL PHOTO NO. NZ-1P-104

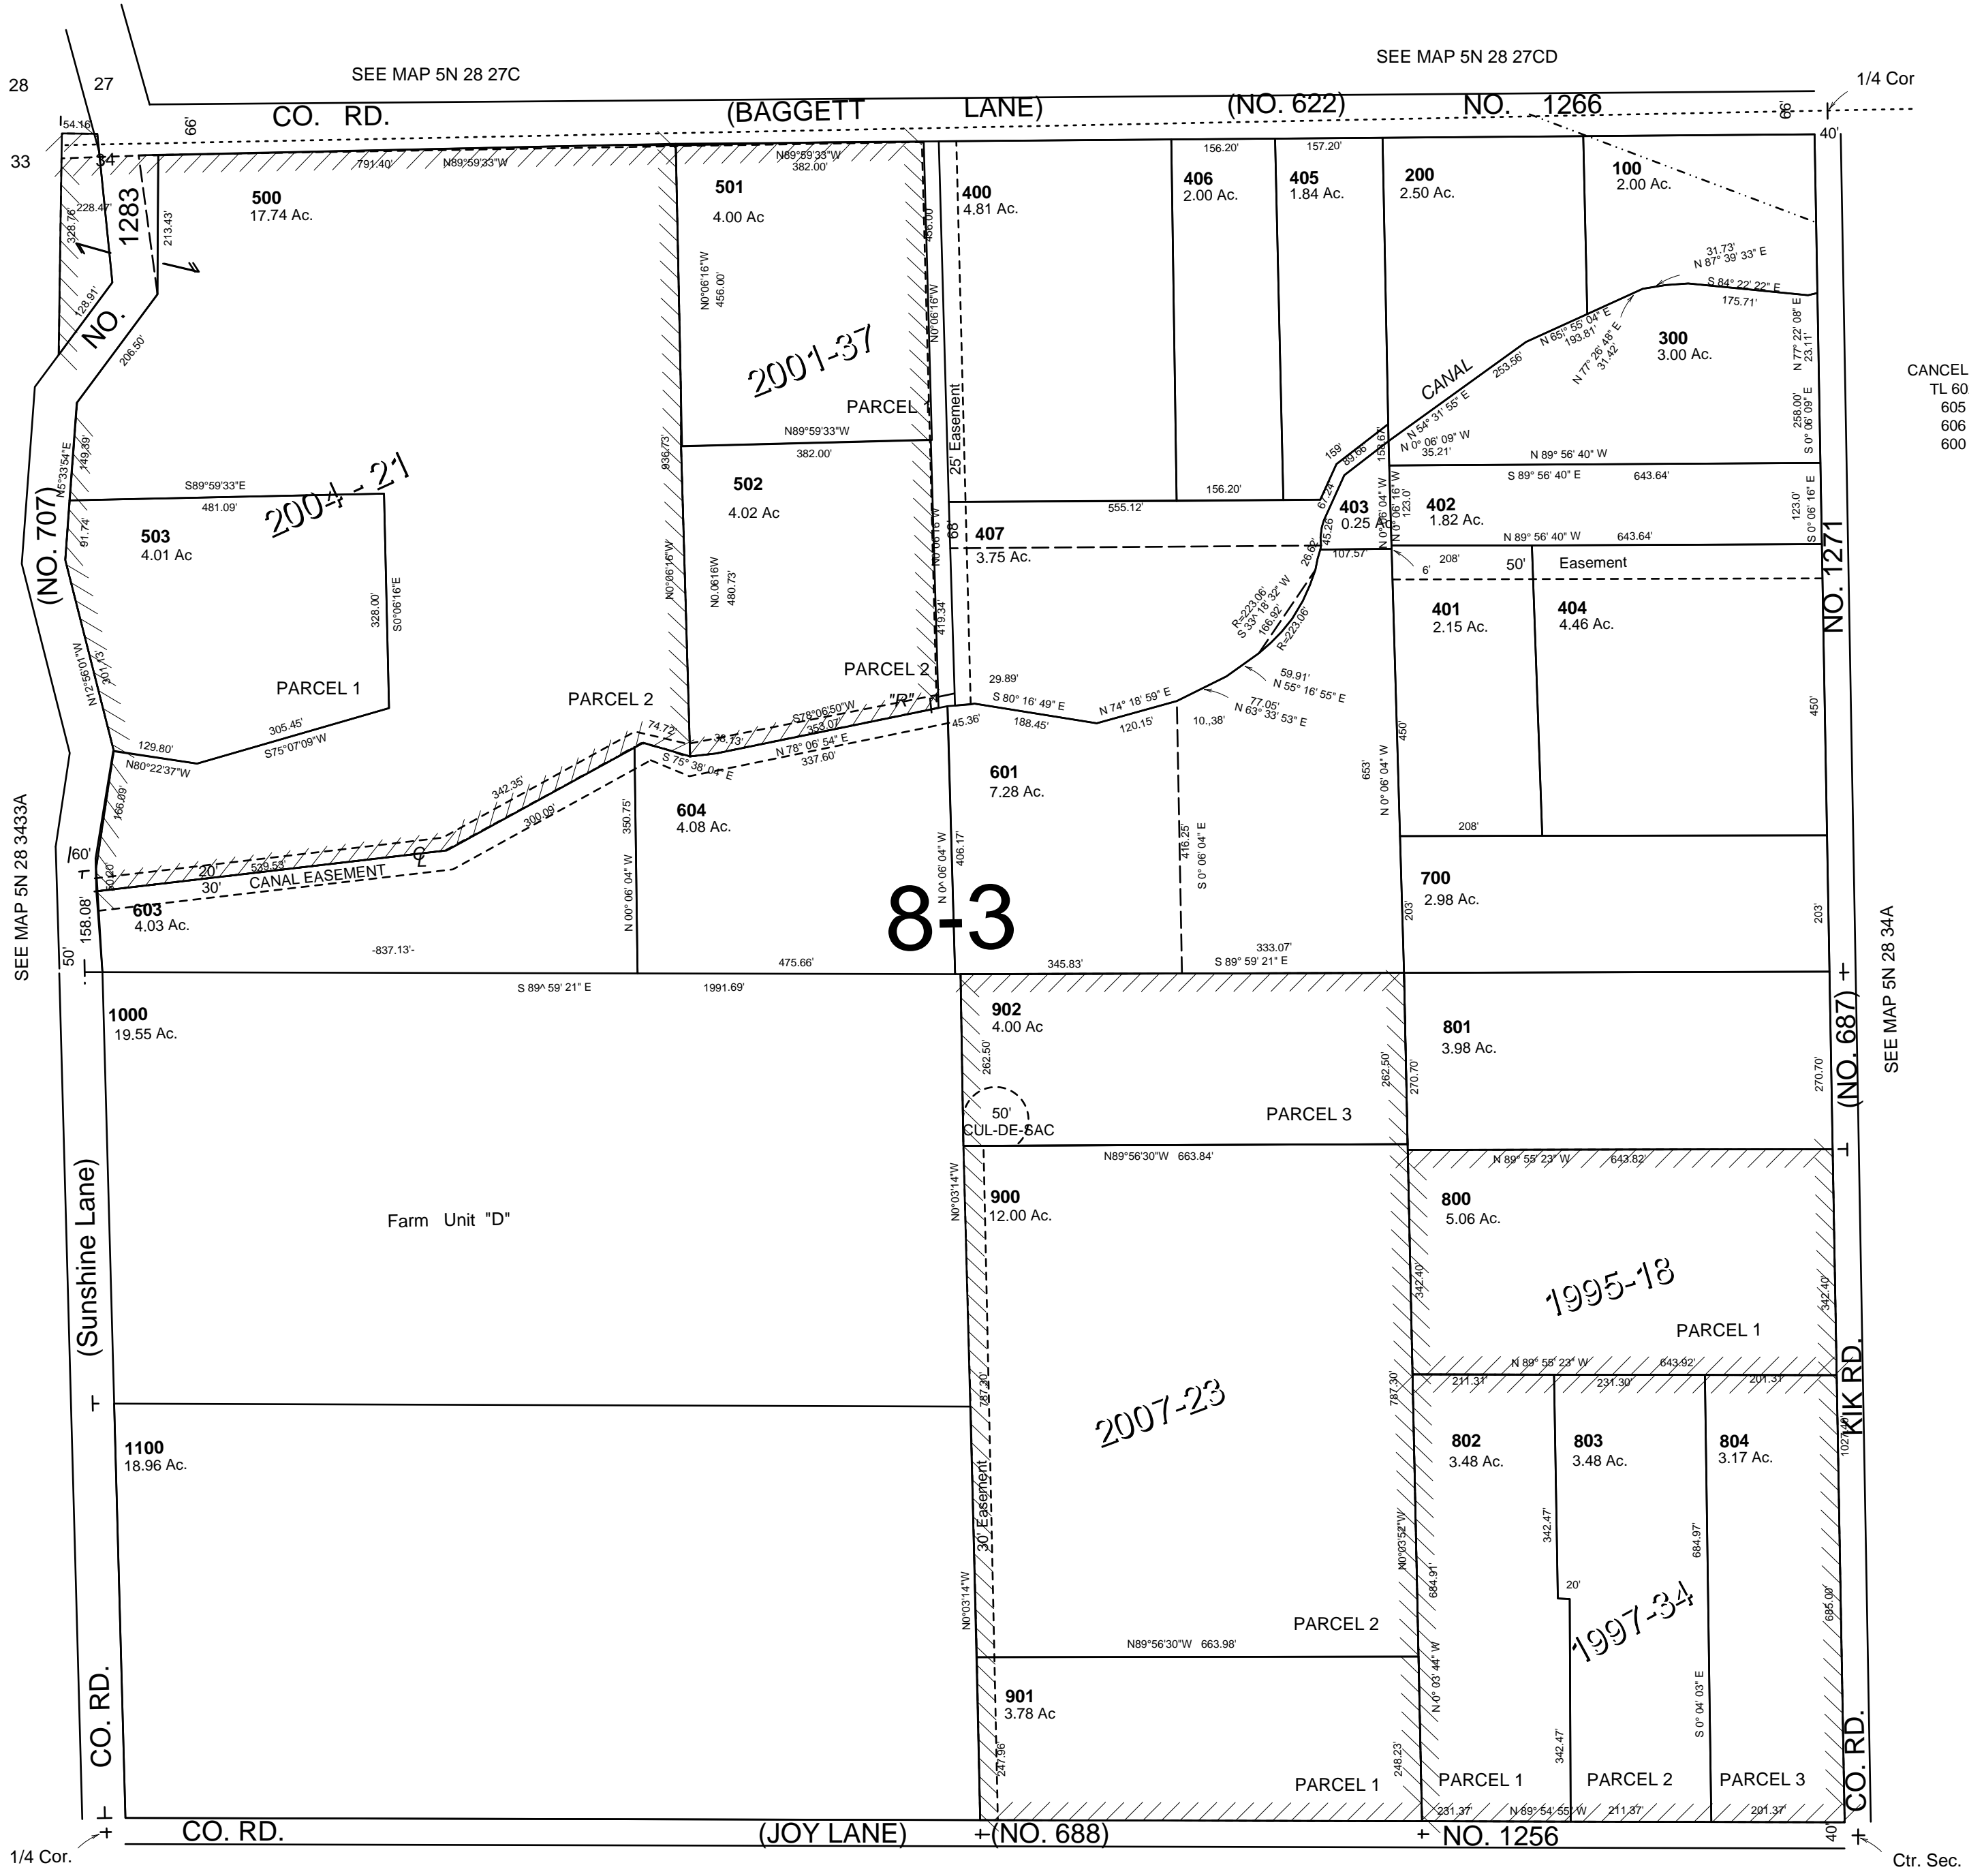

5N2834B