


This map was prepared for Assessment purposes only.

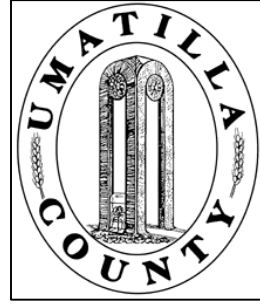

# SW1/4 SEC 36 T5N R28E WM UMATILLA COUNTY, OR

SCALE: 1" = 200'

## 5N2836C

AERIAL PHOTO NO 1P-102

See Map 5N 28 36B


1/4 Cor.

Ctr. Sec.

Cancelled No  
700  
800

See Map 5N 28 35D

See Map 5N 28 36D

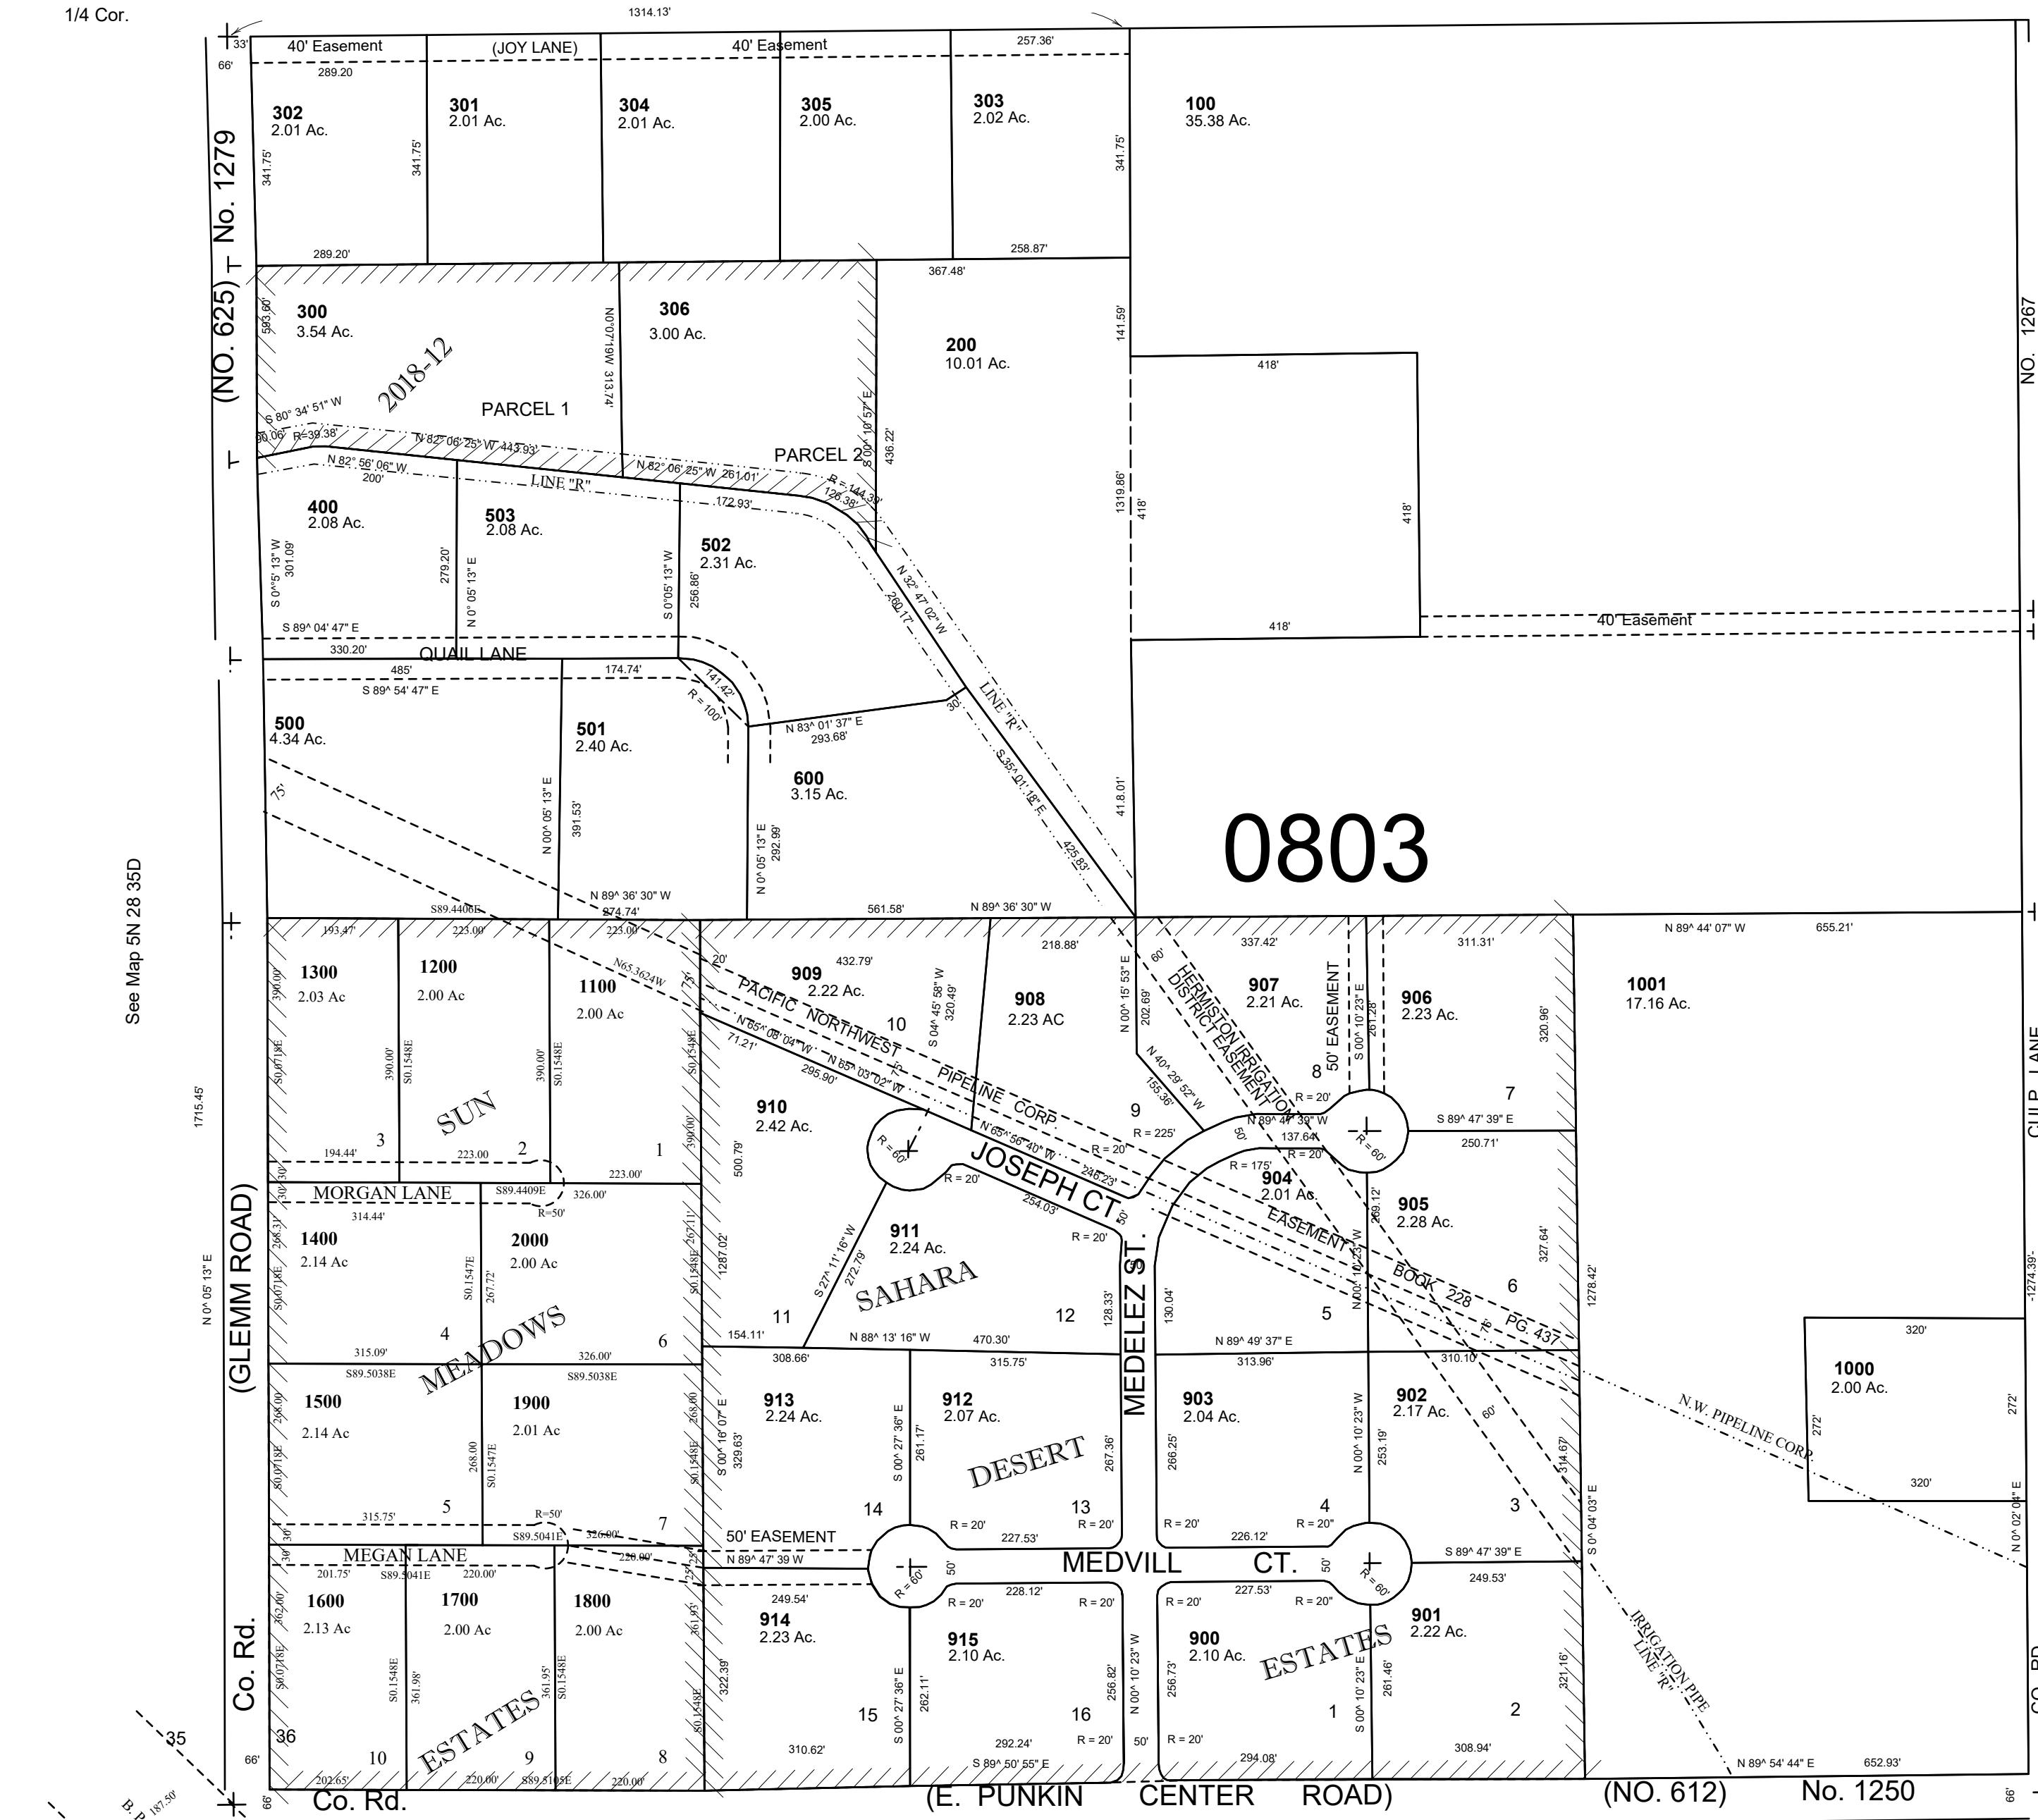

# 0803

1/4 Cor. Revised: 11-07-18

See Map 4N 28 01B

## 5N2836C