


This map was prepared for Assessment & Taxation purposes only and was NOT prepared nor is it suitable for legal, engineering or surveying purposes.

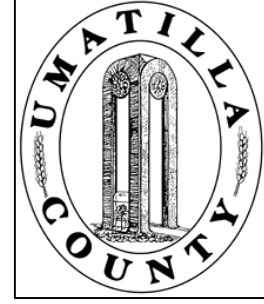


# NW1/4 NE1/4 SEC 15 T5N R29E WM UMATILLA COUNTY, OR

5N2915AB

SCALE: 1" = 100'

AERIAL PHOTO NO 1P-64

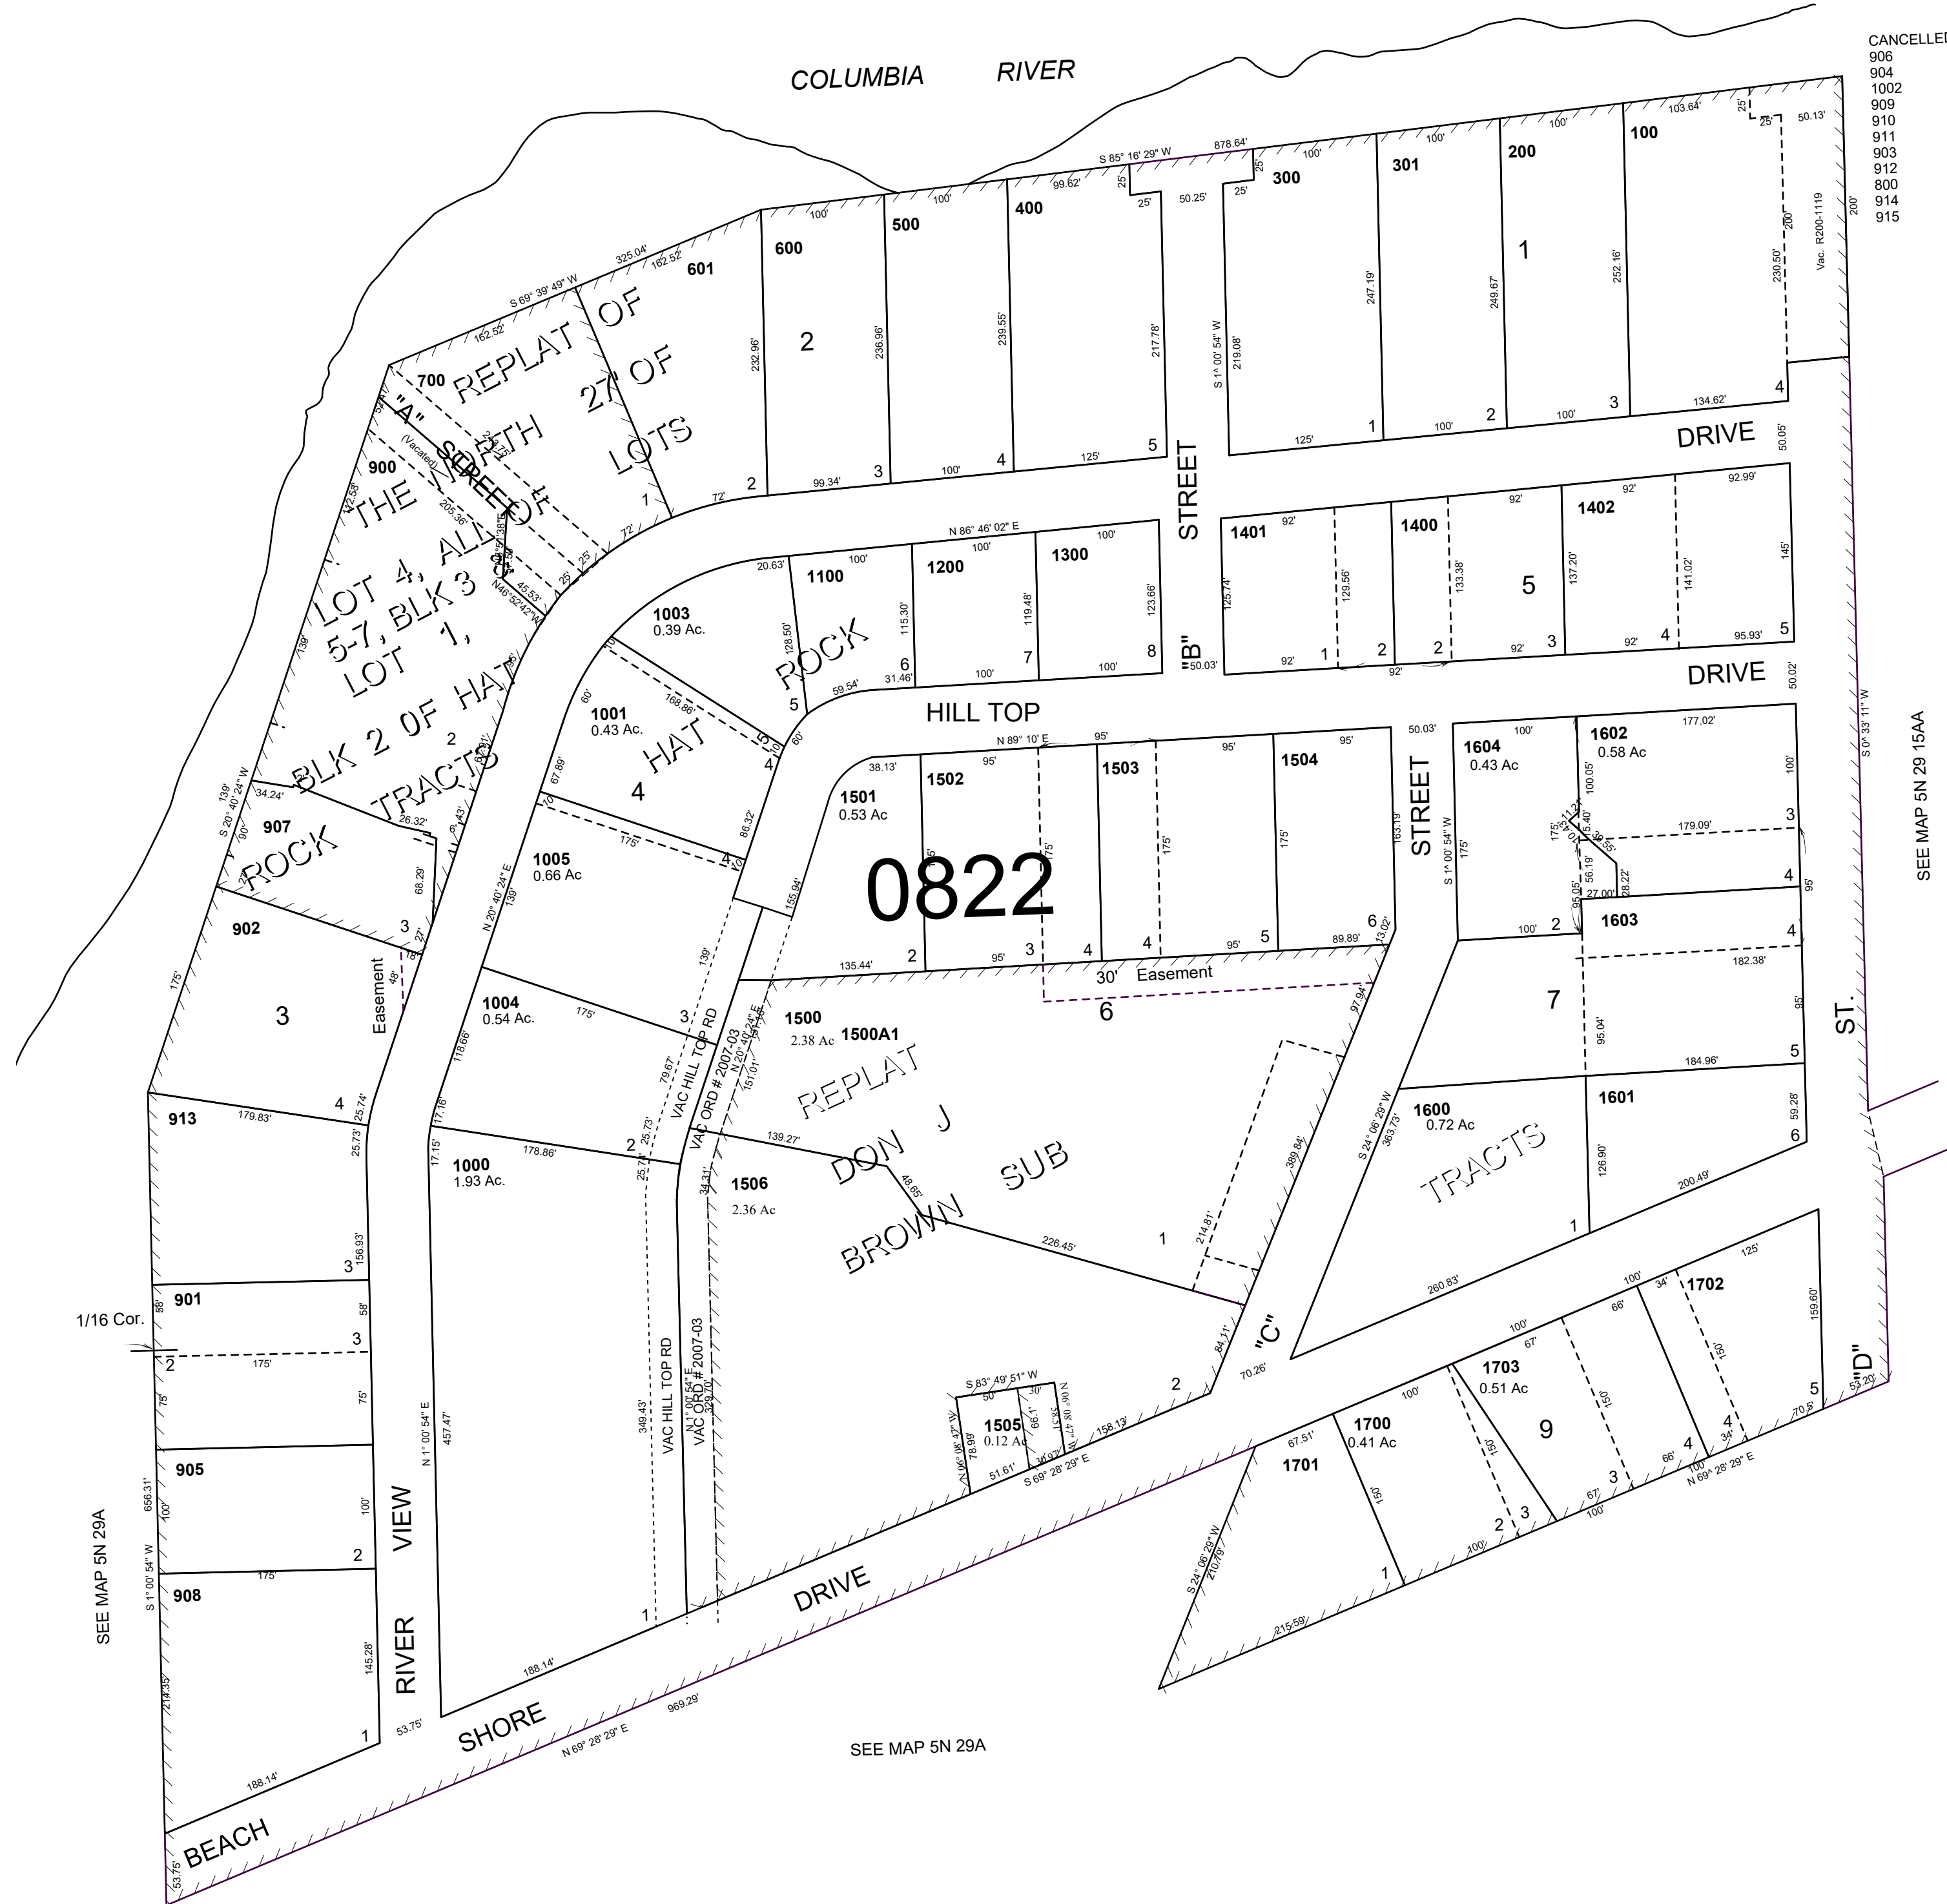

CANCELLED  
906  
904  
1002  
909  
910  
911  
903  
912  
800  
914  
915

SEE MAP 5N 29 15AA

SEE MAP 5N 29A

SEE MAP 5N 29A

Revised: 05-26-2020

5N2915AB