


This map was prepared for Assessment & Taxation purposes only and was NOT prepared nor is it suitable for legal, engineering or surveying purposes.

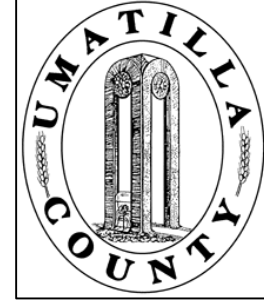


SW1/4 NW1/4 SEC 1 T5N R32E WM
UMATILLA COUNTY, OR

SCALE: 1" = 100'

5N3501BC

AERIAL PHOTO NO 11P-82

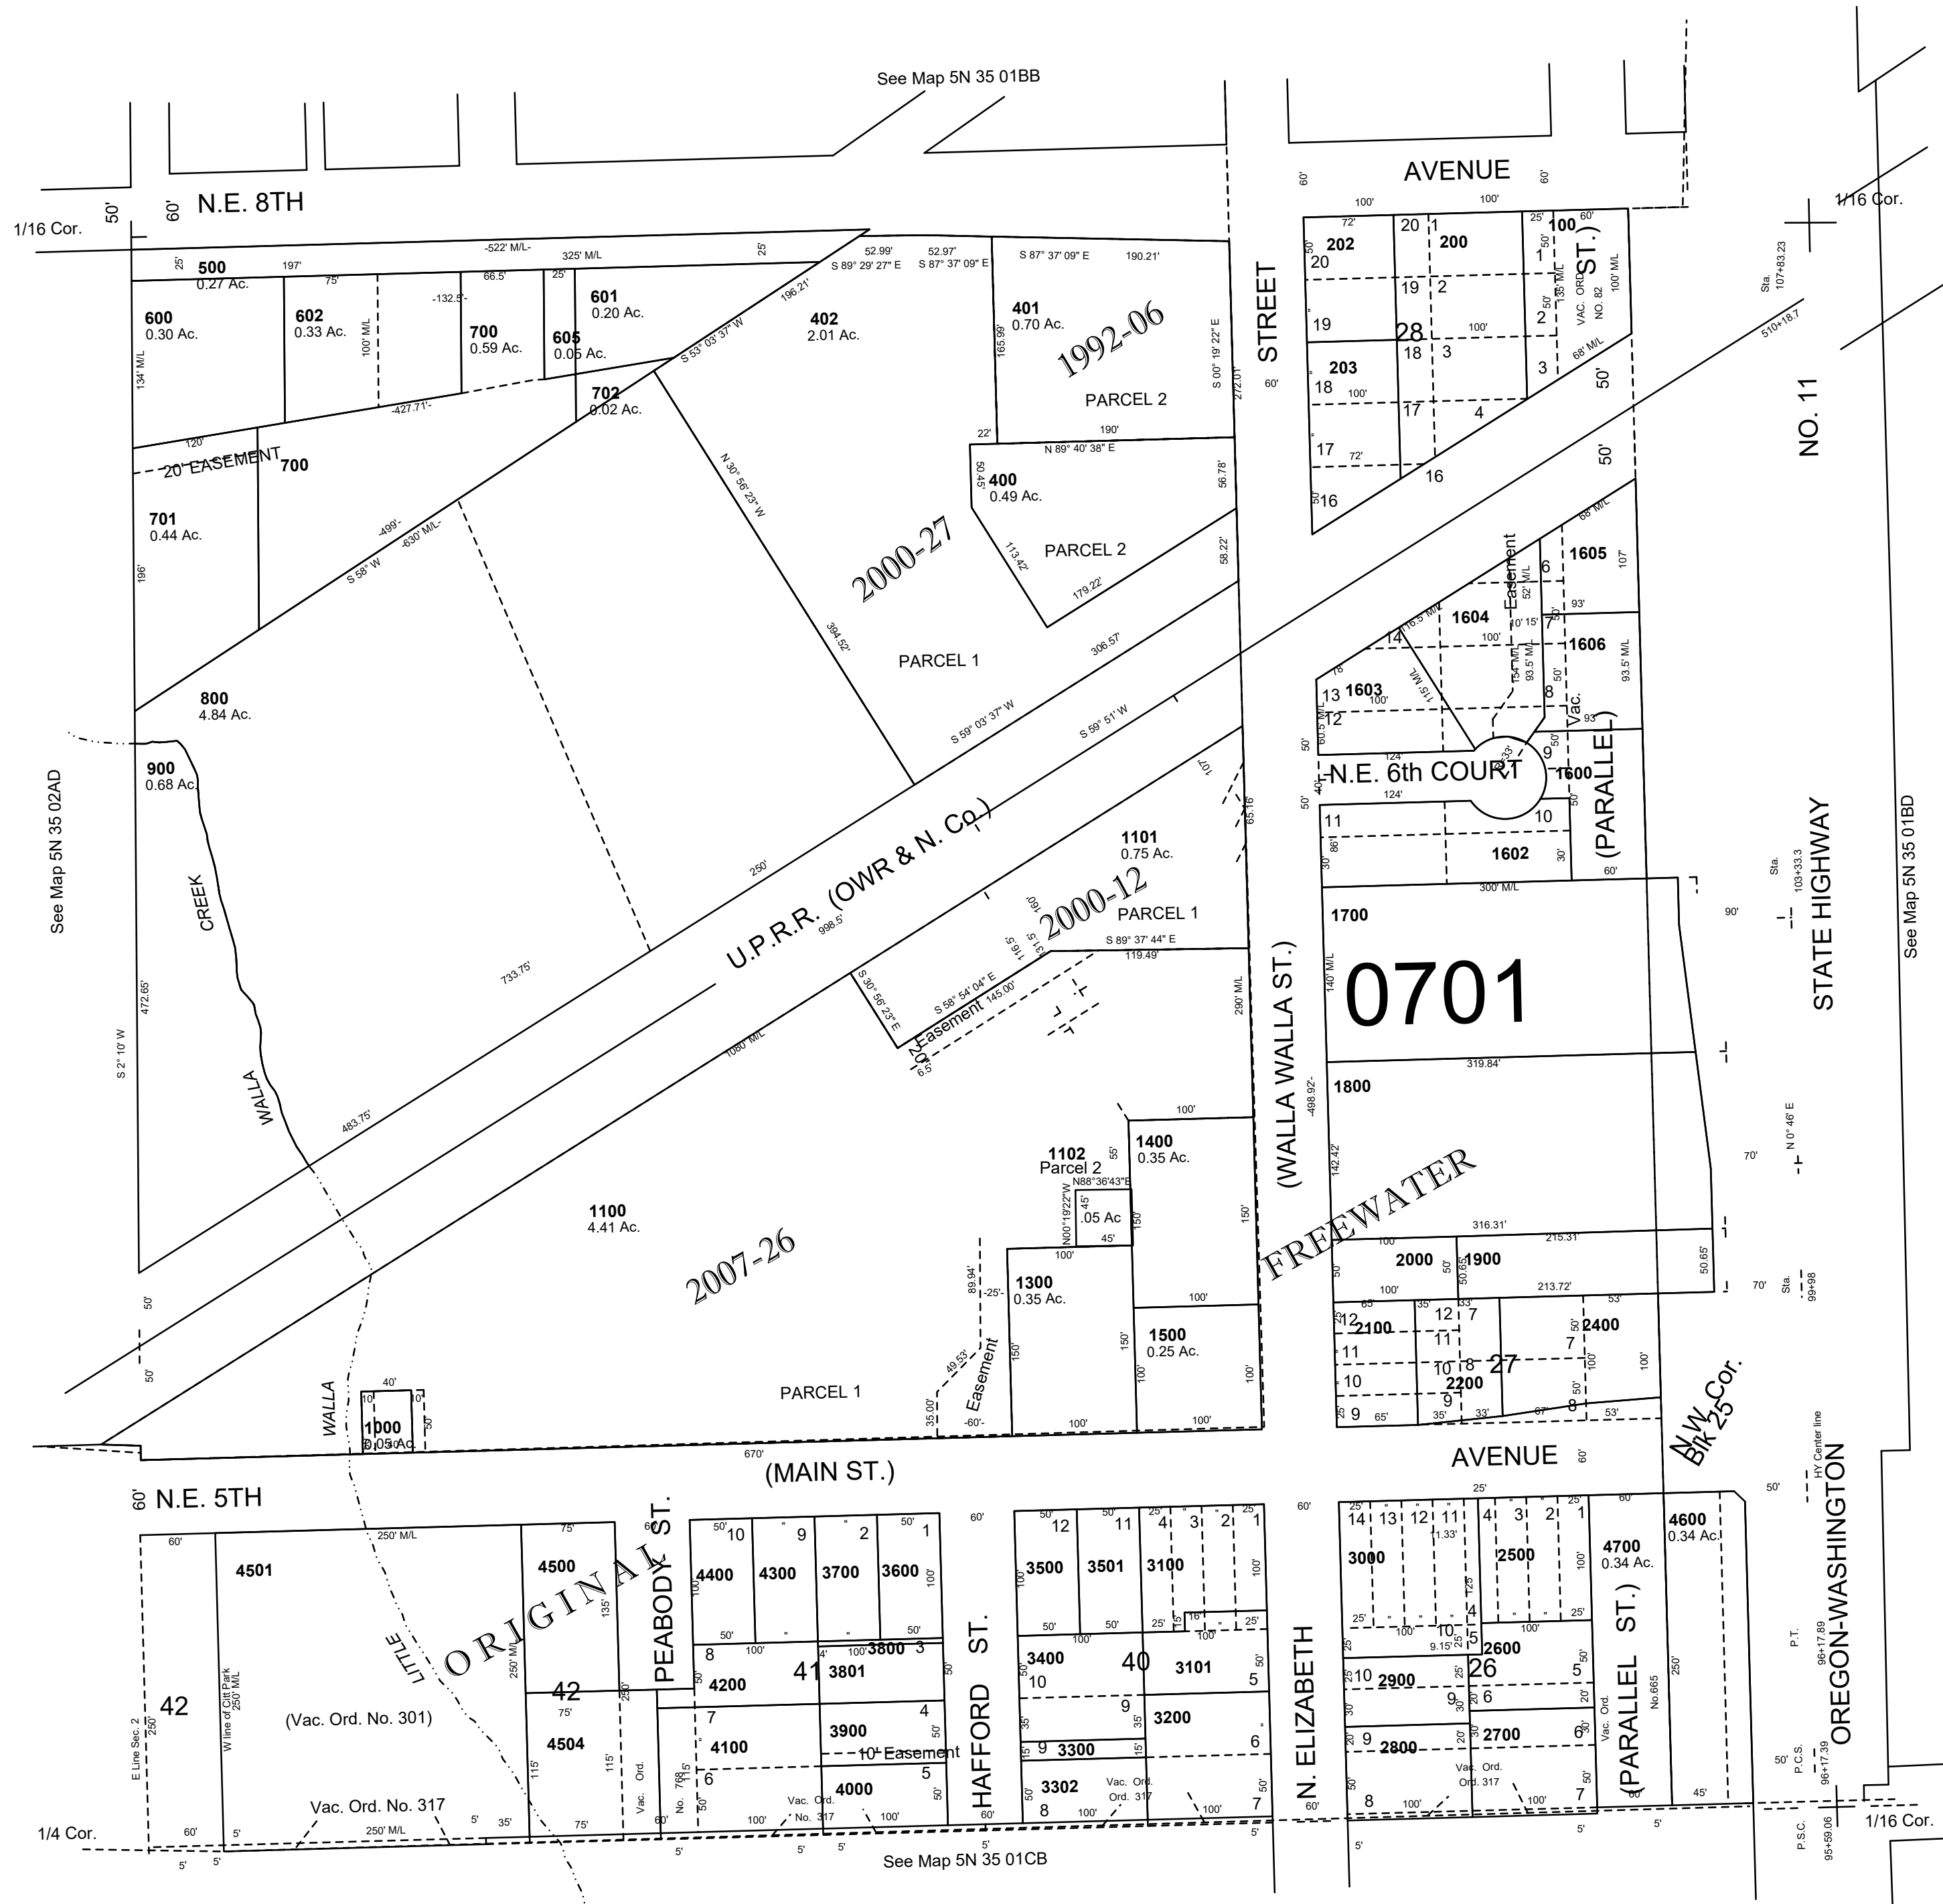

- CANCELLED
- 1200
- 201
- 3201
- 3301
- 4001
- 4101
- 4502
- 4503
- 300
- 1701
- 1801
- 1901
- 1901
- 603
- 1601
- 604
- 2601
- 2501
- 2300
- 4800
- 1190
- 700

Revised: 09-09-2021

5N3501BC