



This map was prepared for Assessment & Taxation purposes only and was NOT prepared nor is it suitable for legal, engineering or surveying purposes.

# SEC 22 T 5N R 36 E WM UMATILLA COUNTY

## 5N3622

SCALE: 1" = 400'

AERIAL PHOTO NO 5P 12-16 & 6P 120-123 & 11P 51-53

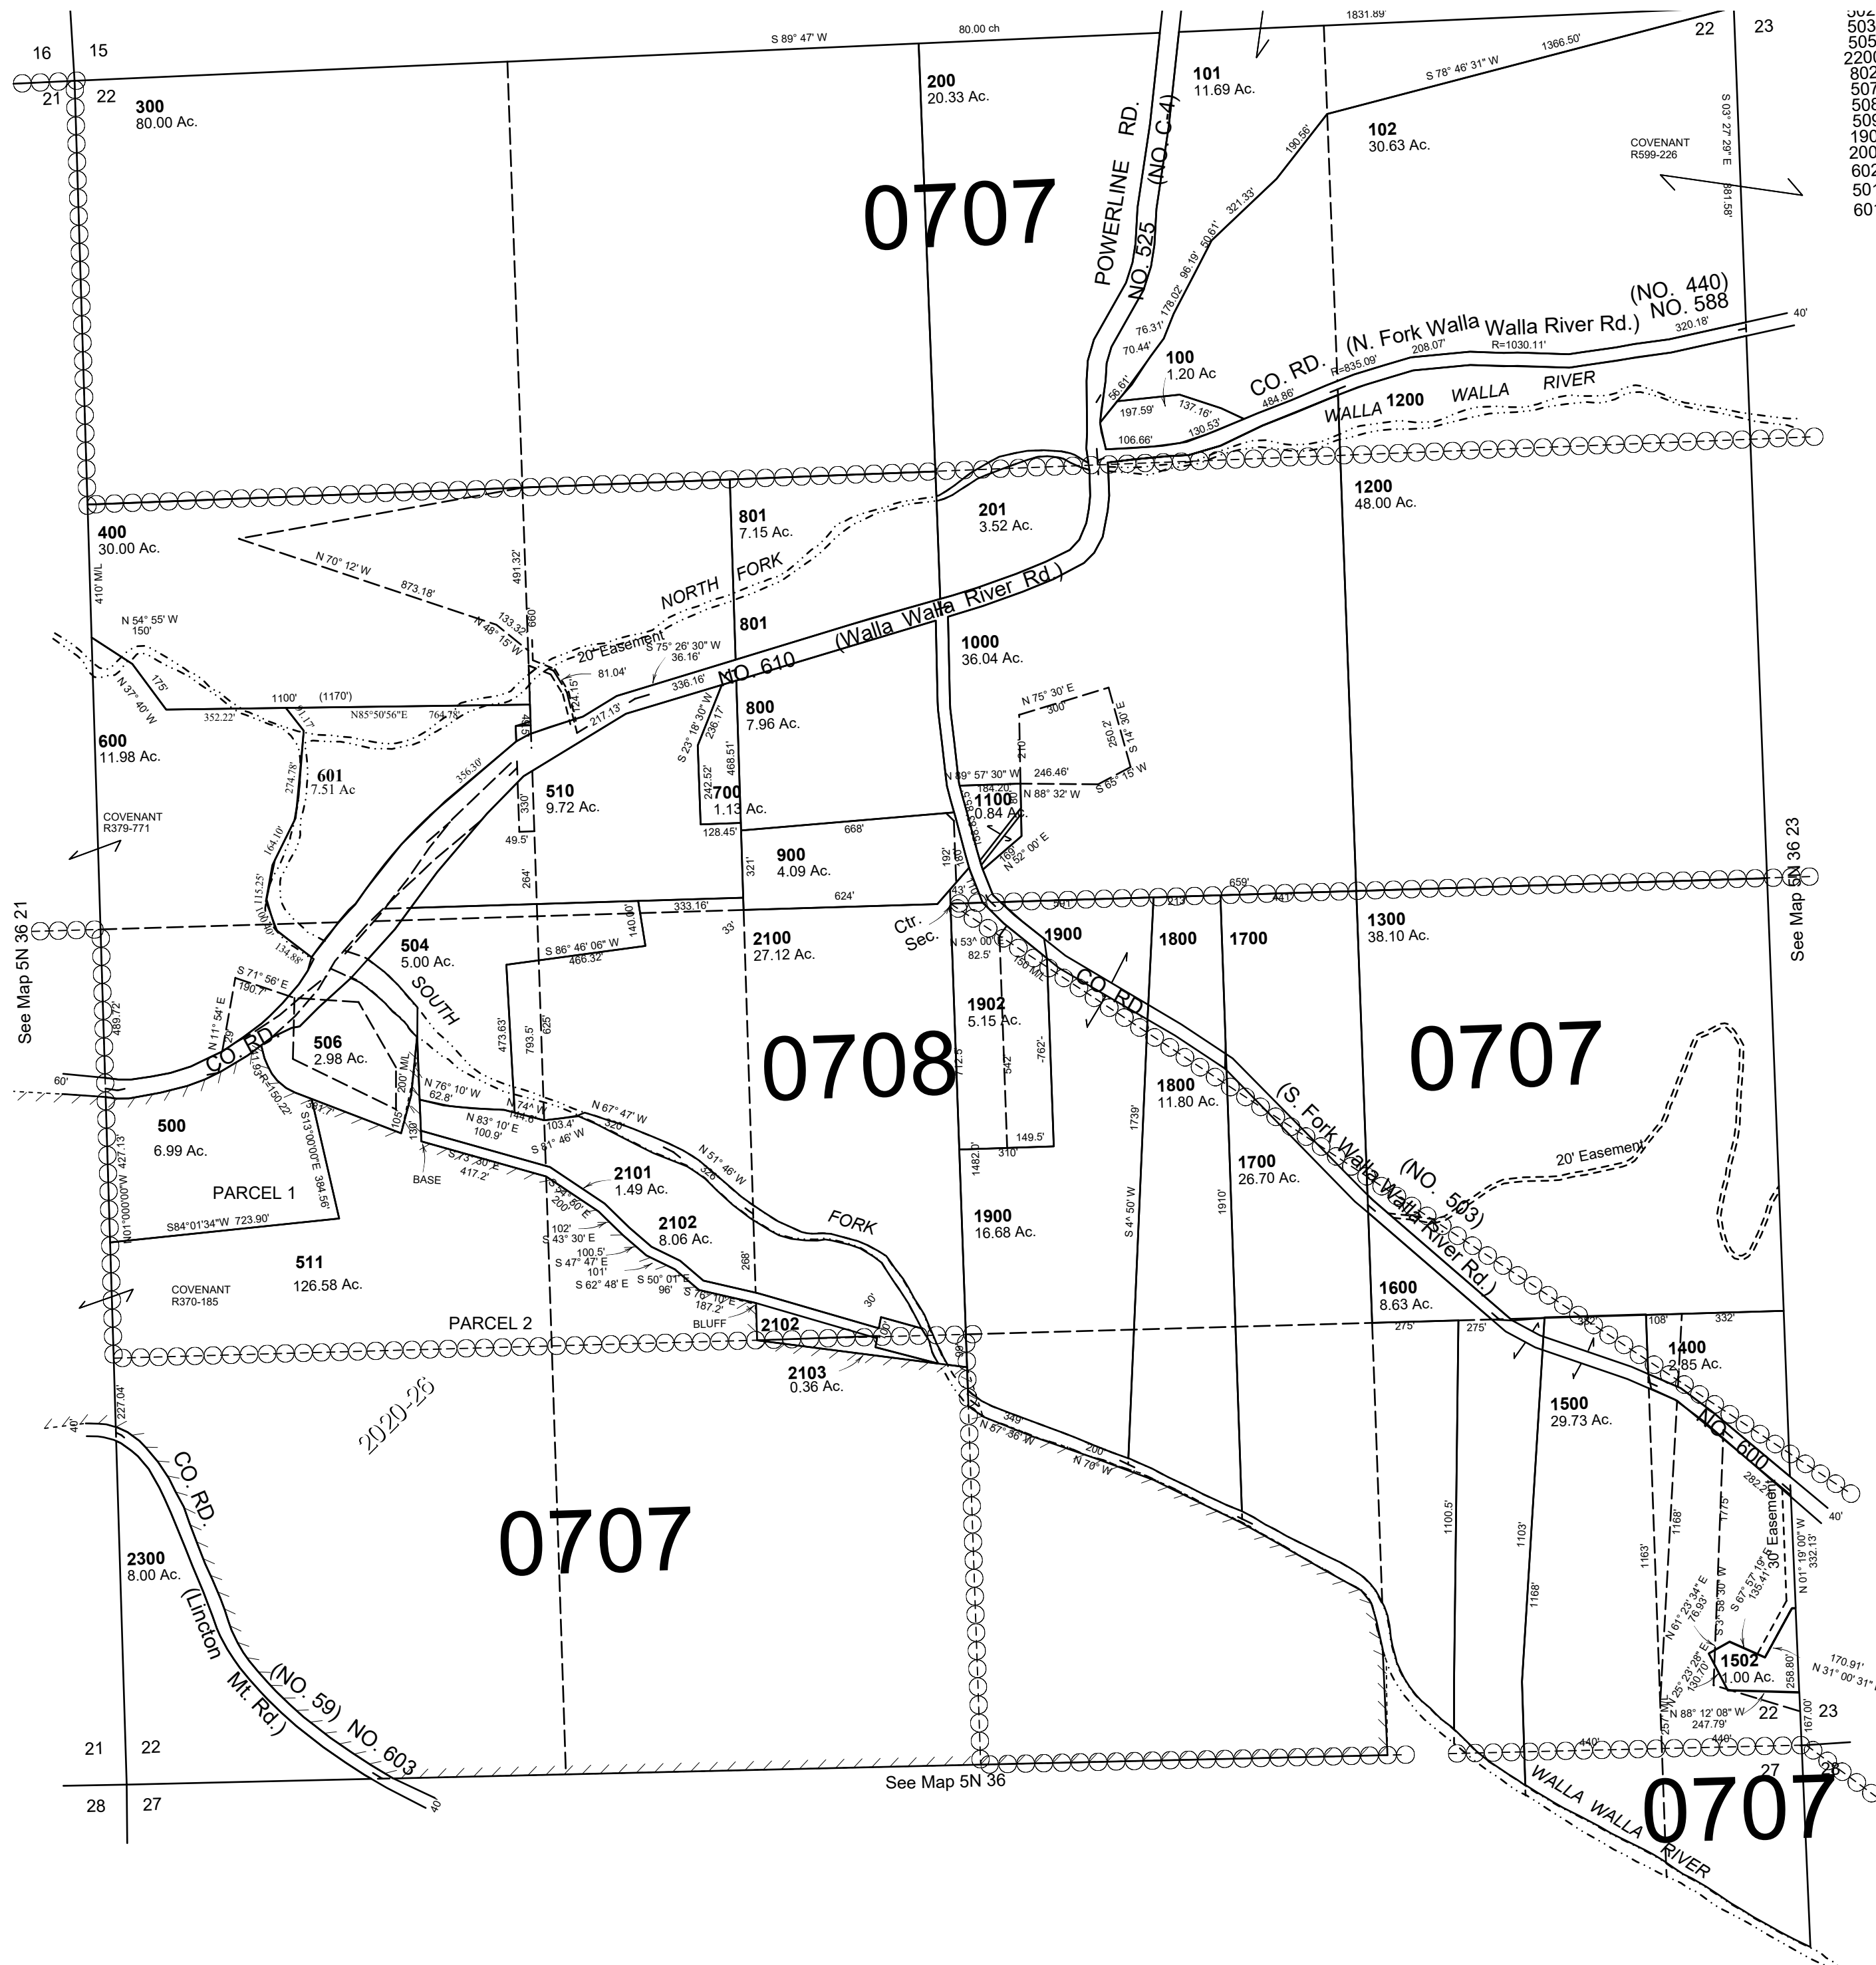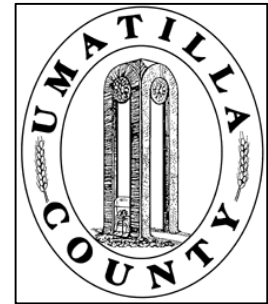

- 504
  - 505
  - 2200
  - 802
  - 507
  - 508
  - 509
  - 1901
  - 2000
  - 602
  - 501
  - 601
- COVENANT  
R599-226

Revised: 01-06-2021

## 5N3622