


This map was prepared for Assessment purposes only.

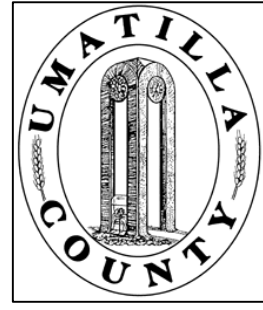


SE1/4 NW1/4 SEC 10 T5S R31E WM  
UMATILLA COUNTY, OR

4/23/04

5S3110BD

SCALE: 1" = 100'

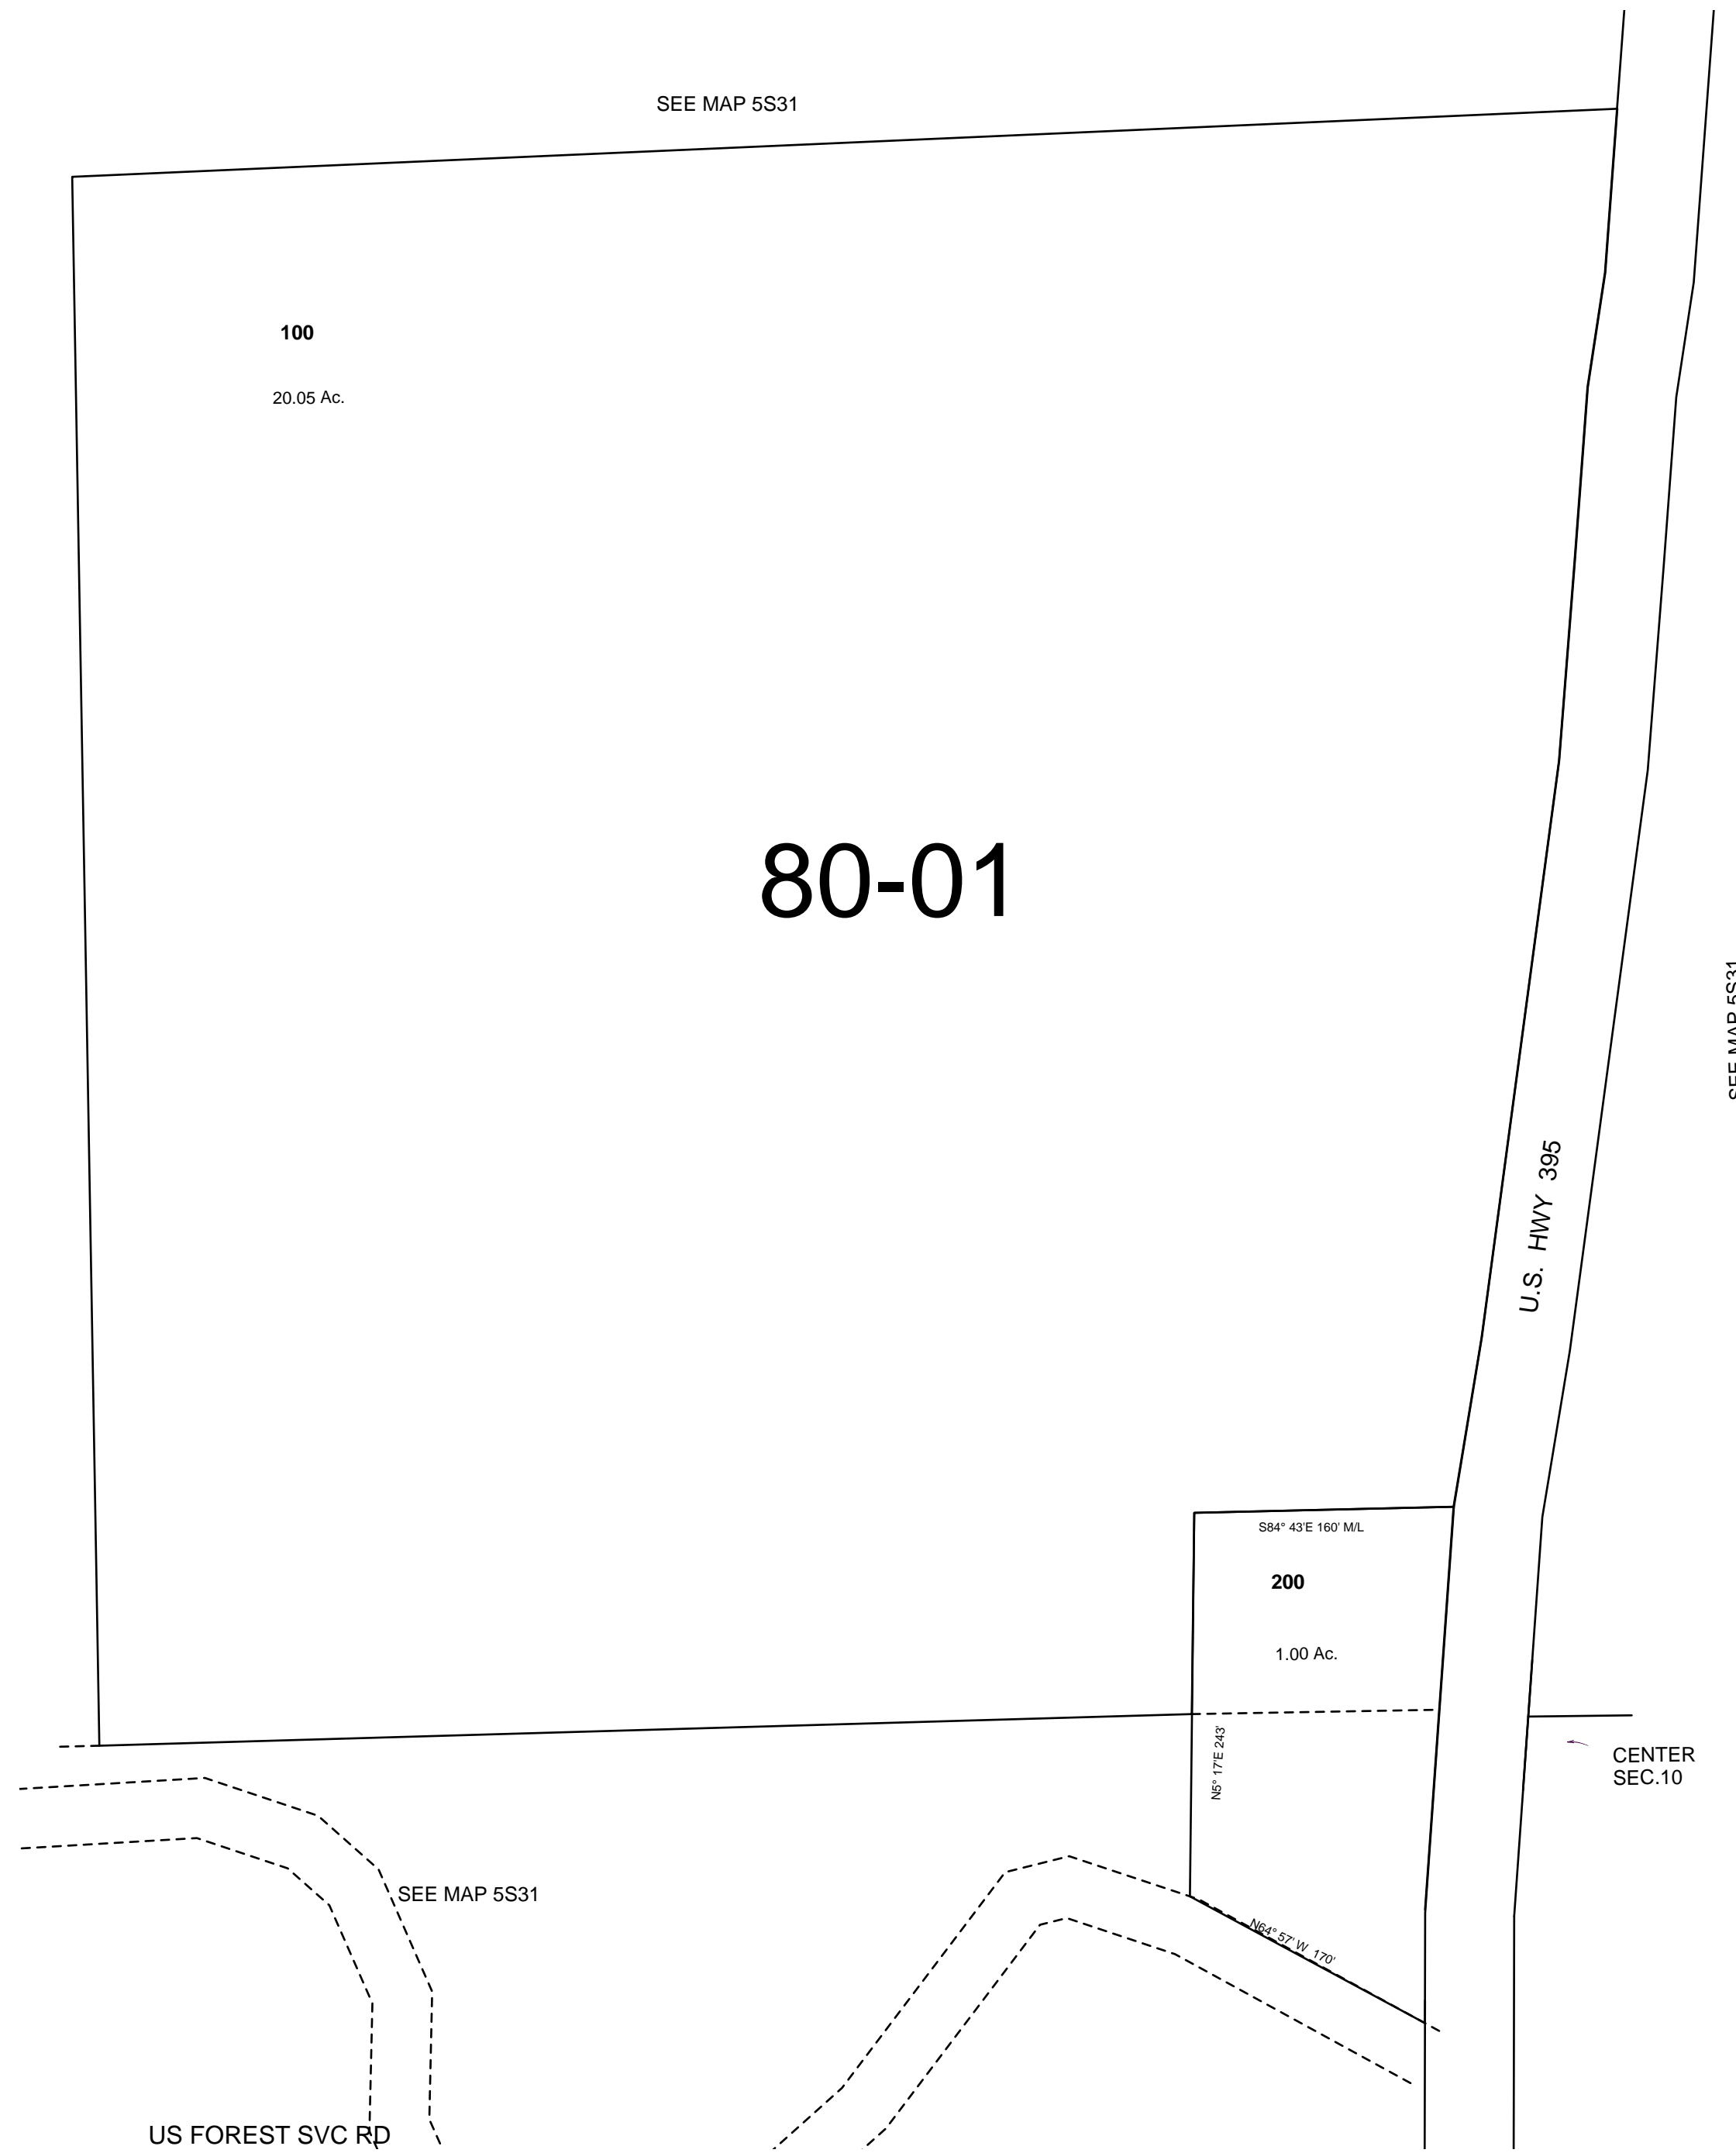

80-01

100  
20.05 Ac.

S84° 43'E 160' ML

200

1.00 Ac.

N6° 17'E 245'

N65° 57' W 170'

U.S. HWY 395

CENTER  
SEC. 10

SEE MAP 5S31

US FOREST SVC RD

SEE MAP 5S31

5S3110BD