


OPTION 1: RURAL LOCAL ROAD - RESIDENTIAL

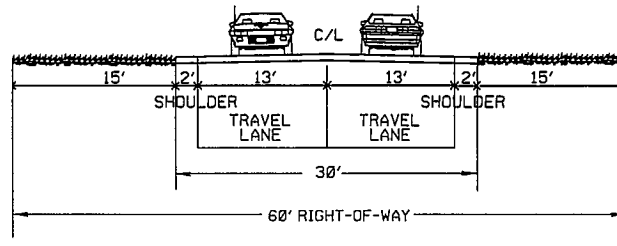

OPTION 2: RURAL LOCAL ROAD - INDUSTRIAL

  
**DAVID EVANS AND ASSOCIATES, INC.**  
 2828 S.W. CORBETT AVENUE  
 PORTLAND, OR 97201-4830 (503) 223-6663

FIGURE 7-2B

Future Rural Road  
 Design Standards  
 Local Roads

Umatilla County TSP