



RURAL MAJOR AND MINOR COLLECTOR ROADS

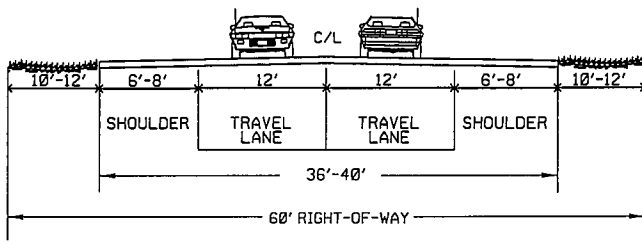

RURAL ARTERIAL ROADS

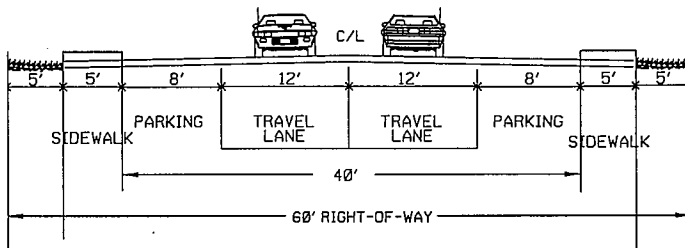

URBAN ARTERIAL ROADS

  
**DAVID EVANS AND ASSOCIATES, INC.**  
 2828 S.W. CORBETT AVENUE  
 PORTLAND, OR. 97202-4830 (503) 223-6663

FIGURE 7-2C

Future Rural Road  
 Design Standards  
 Collector and Arterial Roads

Umatilla County TSP