


This map was prepared for Assessment & Taxation purposes only and was NOT prepared nor is it suitable for legal, engineering or surveying purposes.

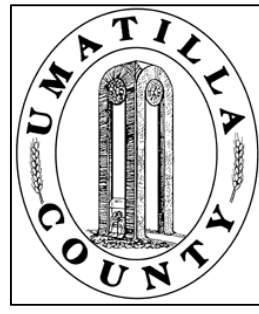


NW1/4 SW1/4 SEC 2 T2N R32E WM UMATILLA COUNTY, OR

SCALE: 1" = 100'

1-20-09 2N3202CB

AERIAL PHOTO NO 4P-103
Pendleton City & UGB

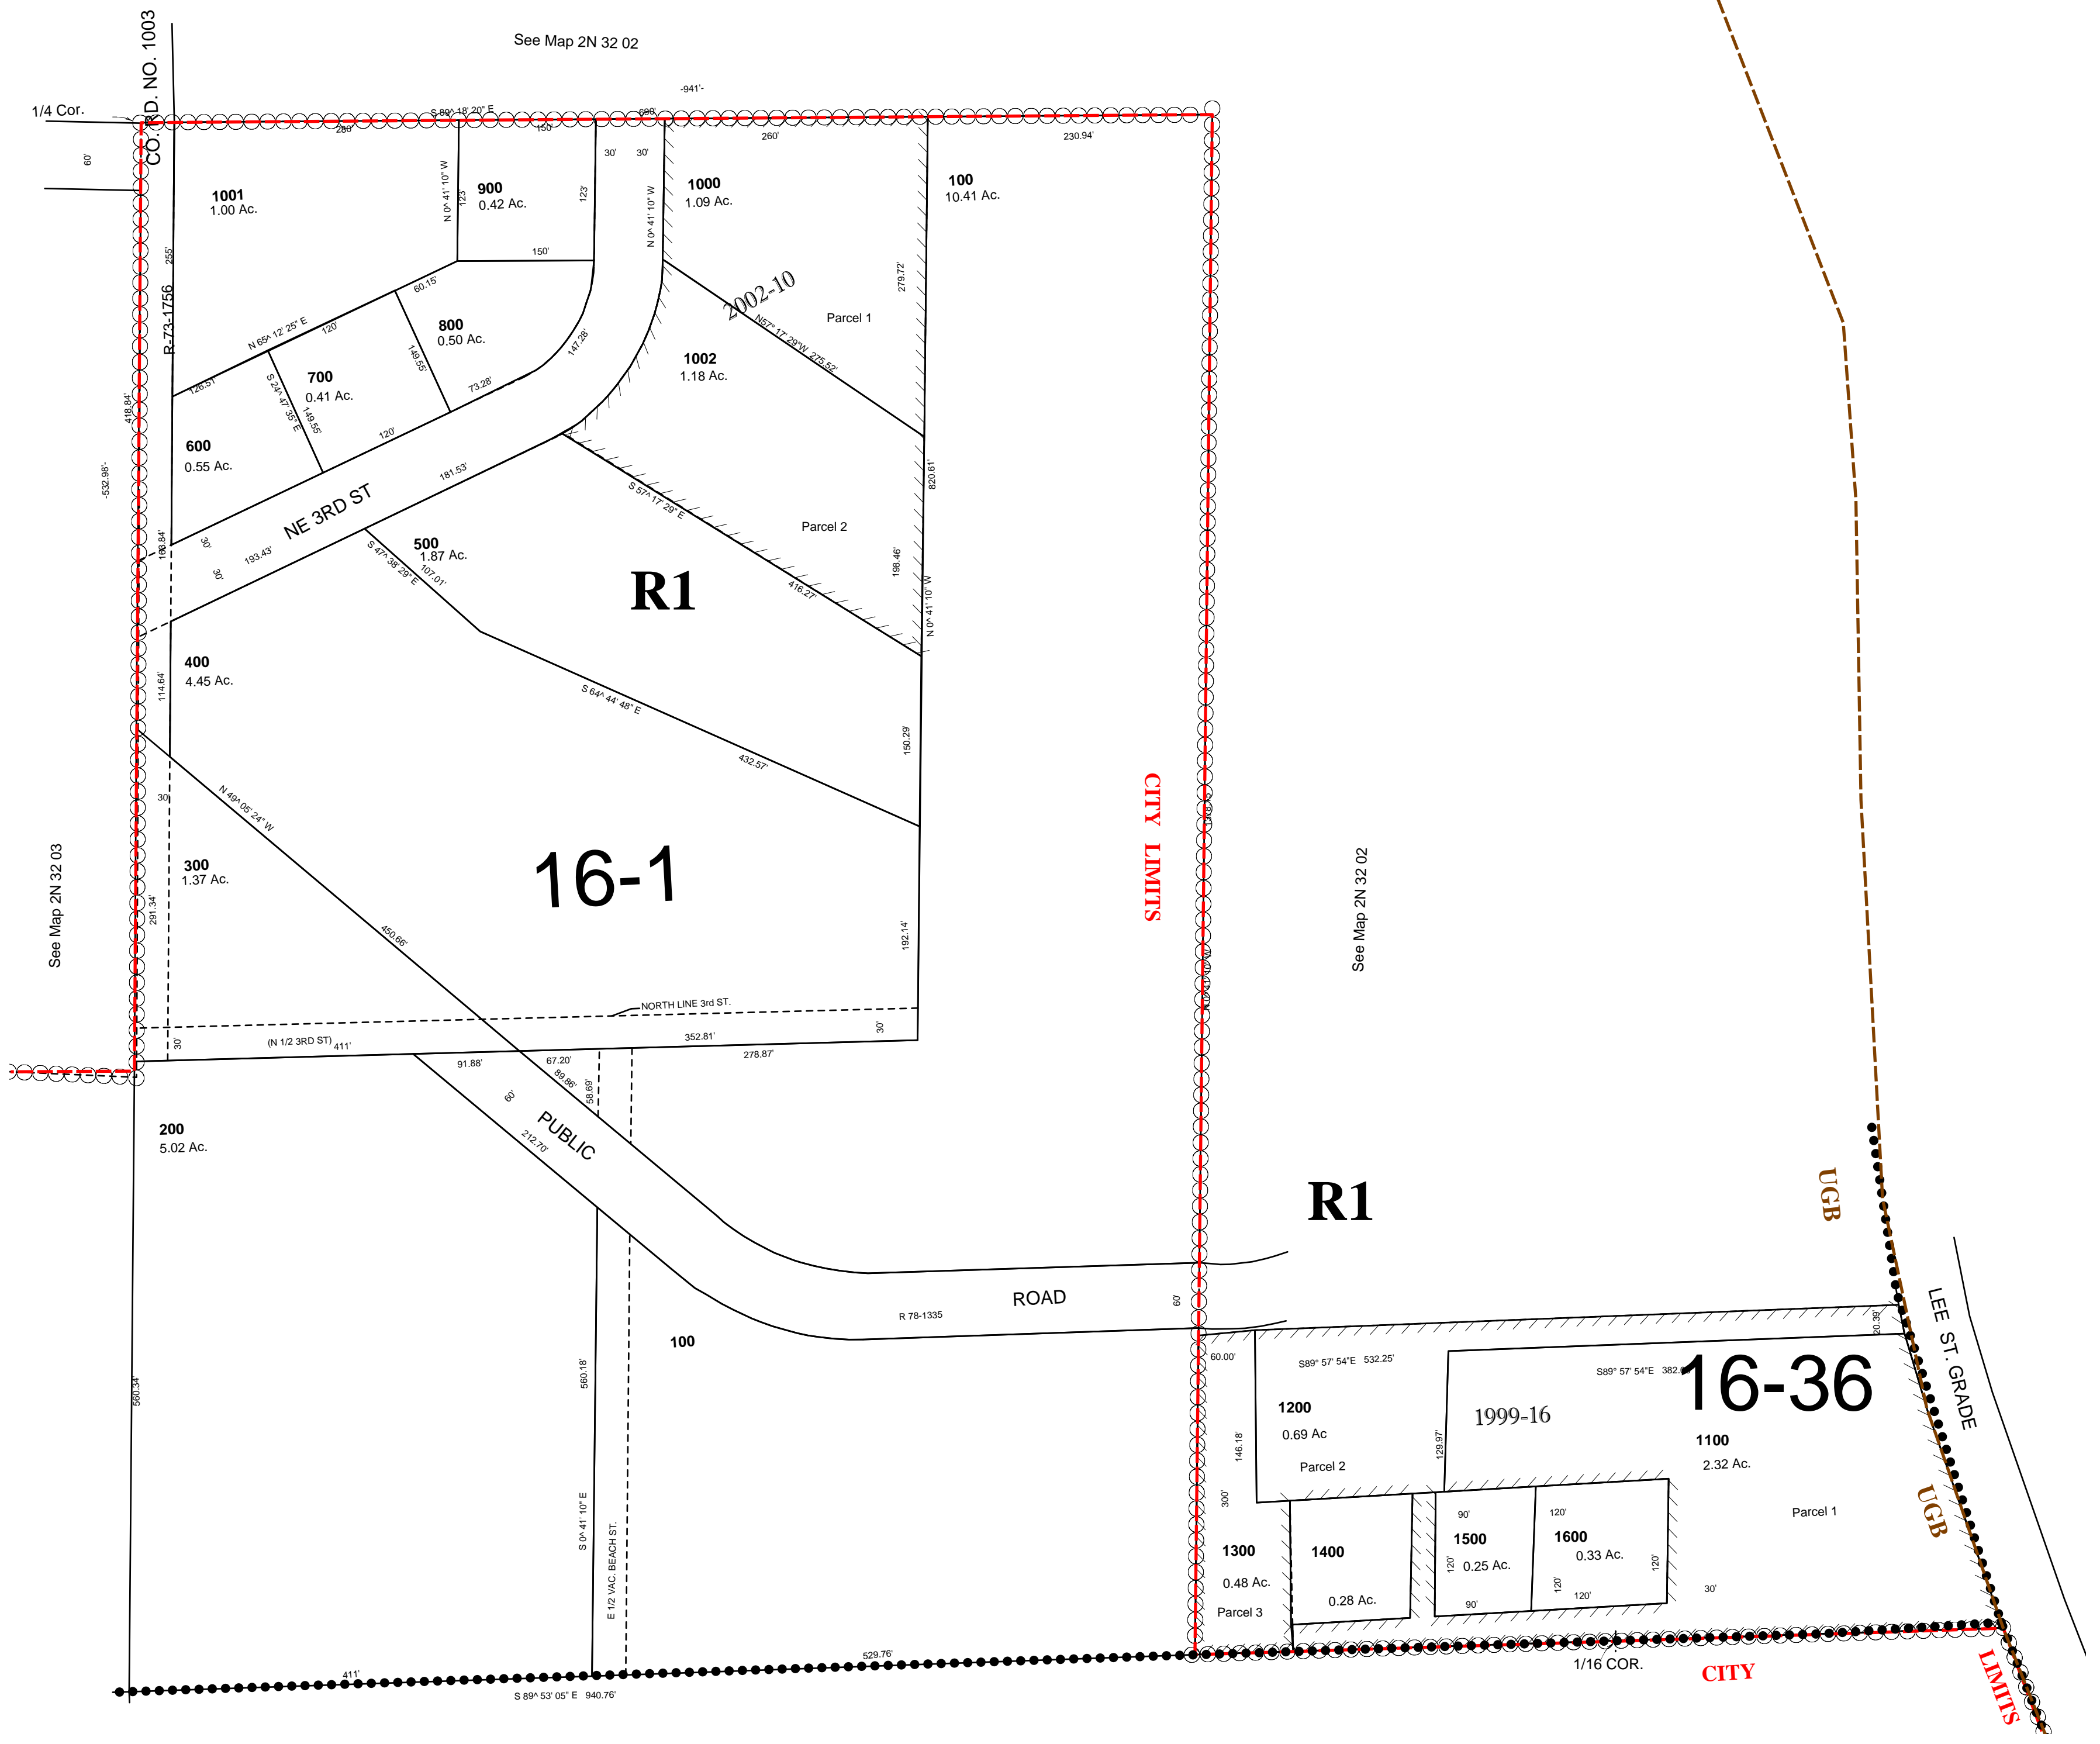

2N3202CB