


This map was prepared for Assessment & Taxation purposes only and was NOT prepared nor is it suitable for legal, engineering or surveying purposes.

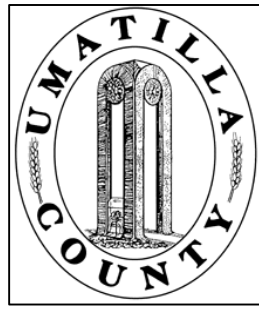


# NE1/4 SE1/4 SEC 04 T2N R32E WM UMATILLA COUNTY

SCALE: 1" = 100'

SEE MAP 2N 32 04

2N3204DA  
AERIAL PHOTO NO 4P-104  
CITY OF PENDLETON

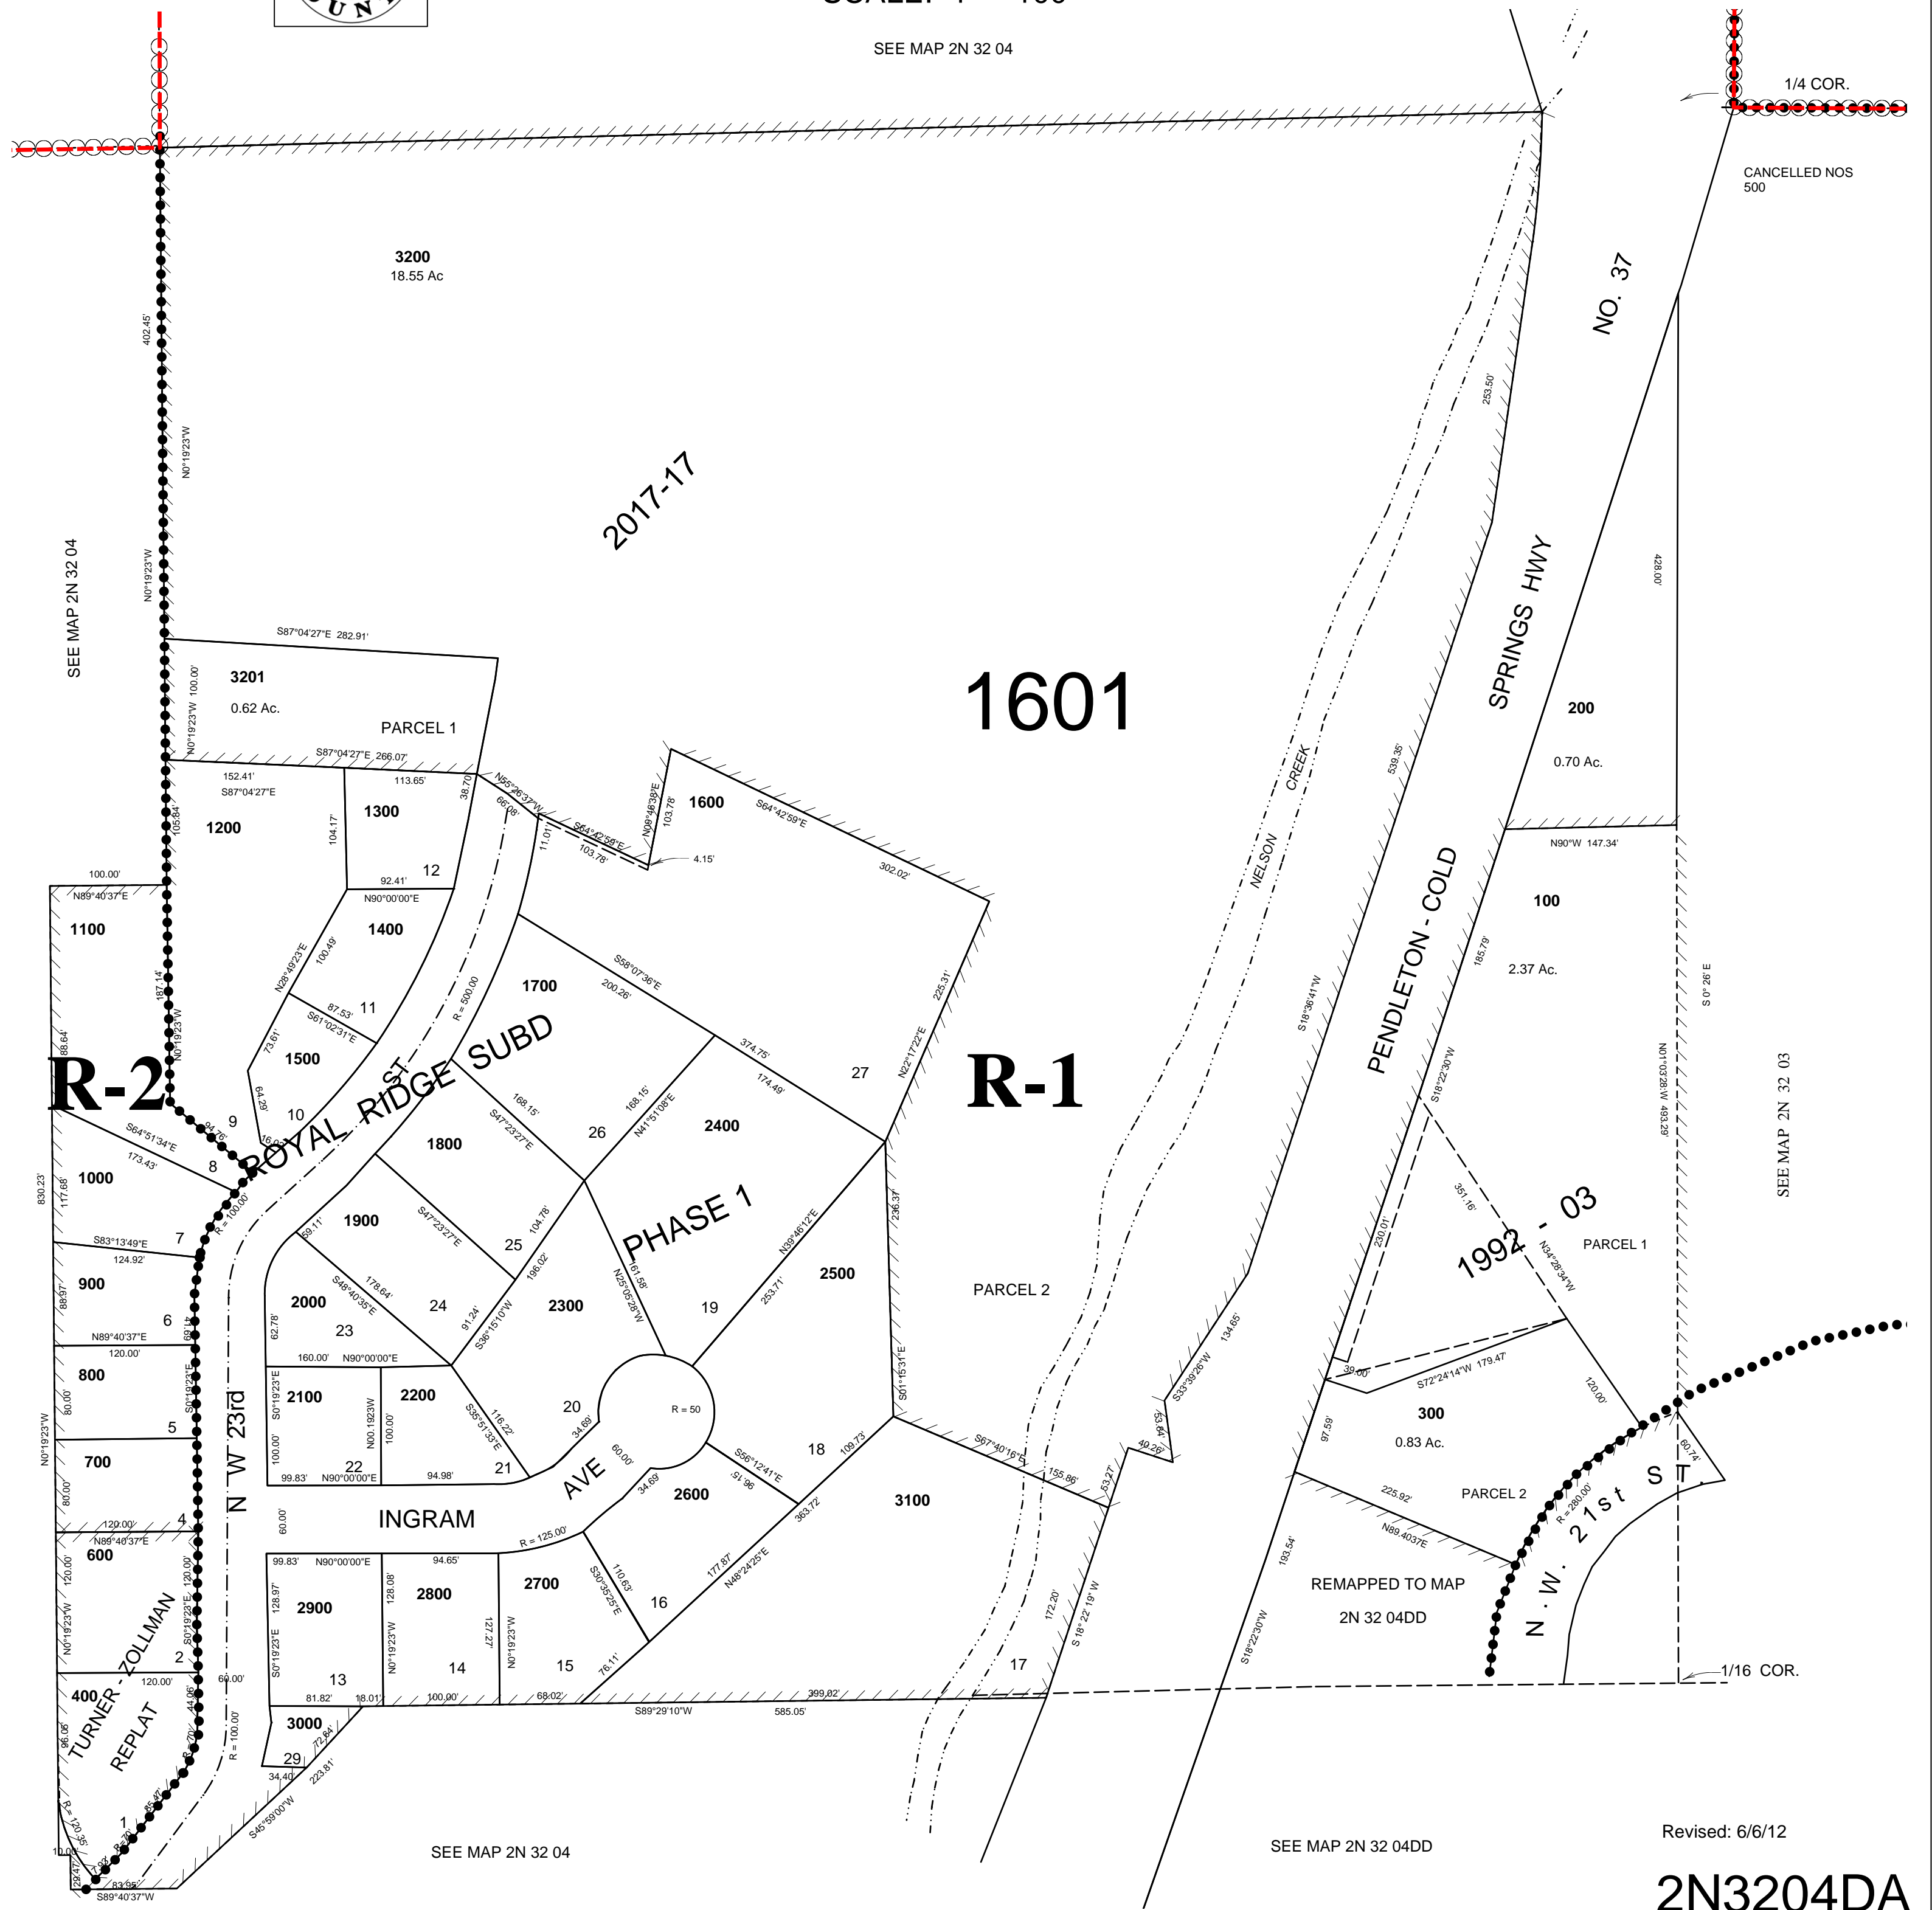

Revised: 6/6/12  
2N3204DA