


This map was prepared for Assessment and Taxation purposes only and has NOT been prepared for legal, engineering or surveying purposes.

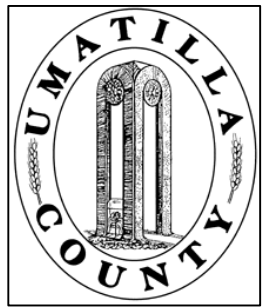


NE1/4 SE1/4 SEC 9 T2N R32E WM UMATILLA COUNTY, OR

SCALE: 1" = 100'

7/21/04

2N3209DA
Aerial Photo No. 4P-104

CITY OF PENDLETON

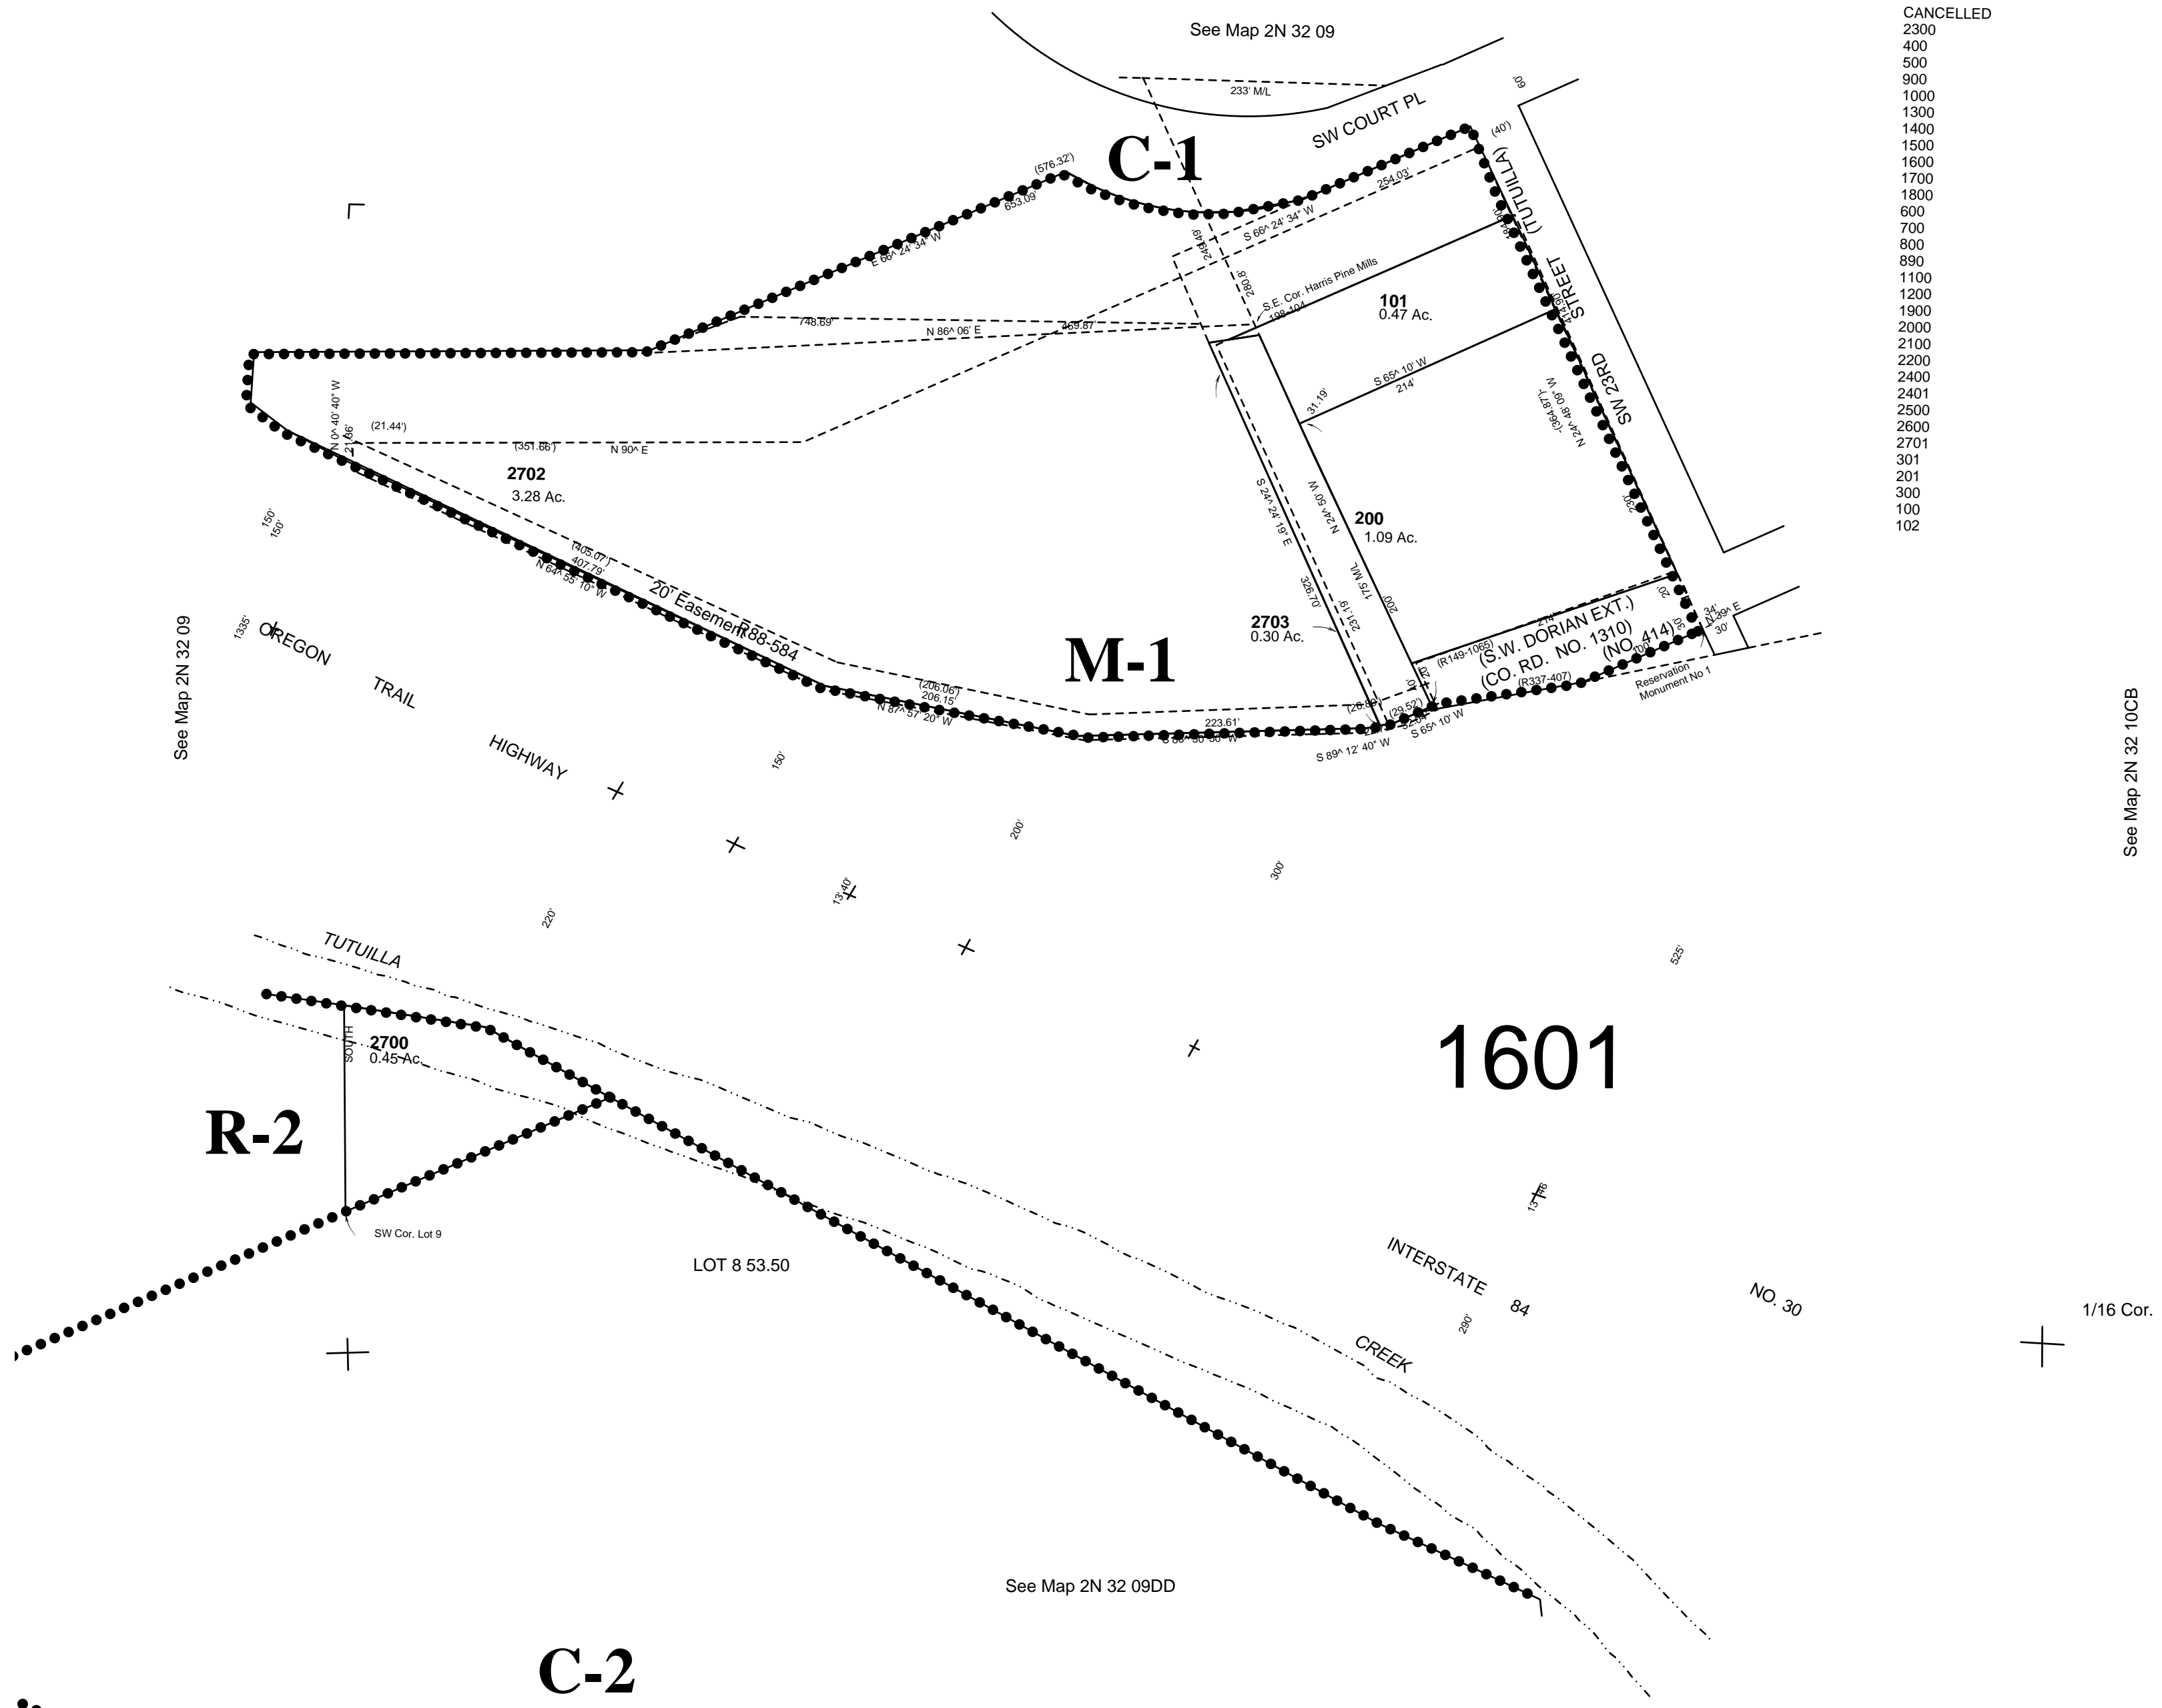

CANCELLED
 2300
 400
 500
 900
 1000
 1300
 1400
 1500
 1600
 1700
 1800
 800
 700
 800
 890
 990
 1100
 1200
 1900
 2000
 2100
 2200
 2400
 2401
 2500
 2600
 2701
 301
 201
 300
 100
 102

See Map 2N 32 10CB

See Map 2N 32 09DD

2N3209DA