


This map was prepared for Assessment and Taxation purposes only and has NOT been prepared for legal, engineering or surveying purposes.

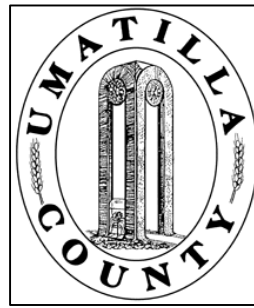


SW1/4 SE1/4 SEC 9 T2N R32E WM
UMATILLA COUNTY, OR
SCALE: 1" = 100'

Revised: 10/22/07

2N3209DC

VUEMONT
AERIAL PHOTO NO 4P-104
CITY OF PENDLETON

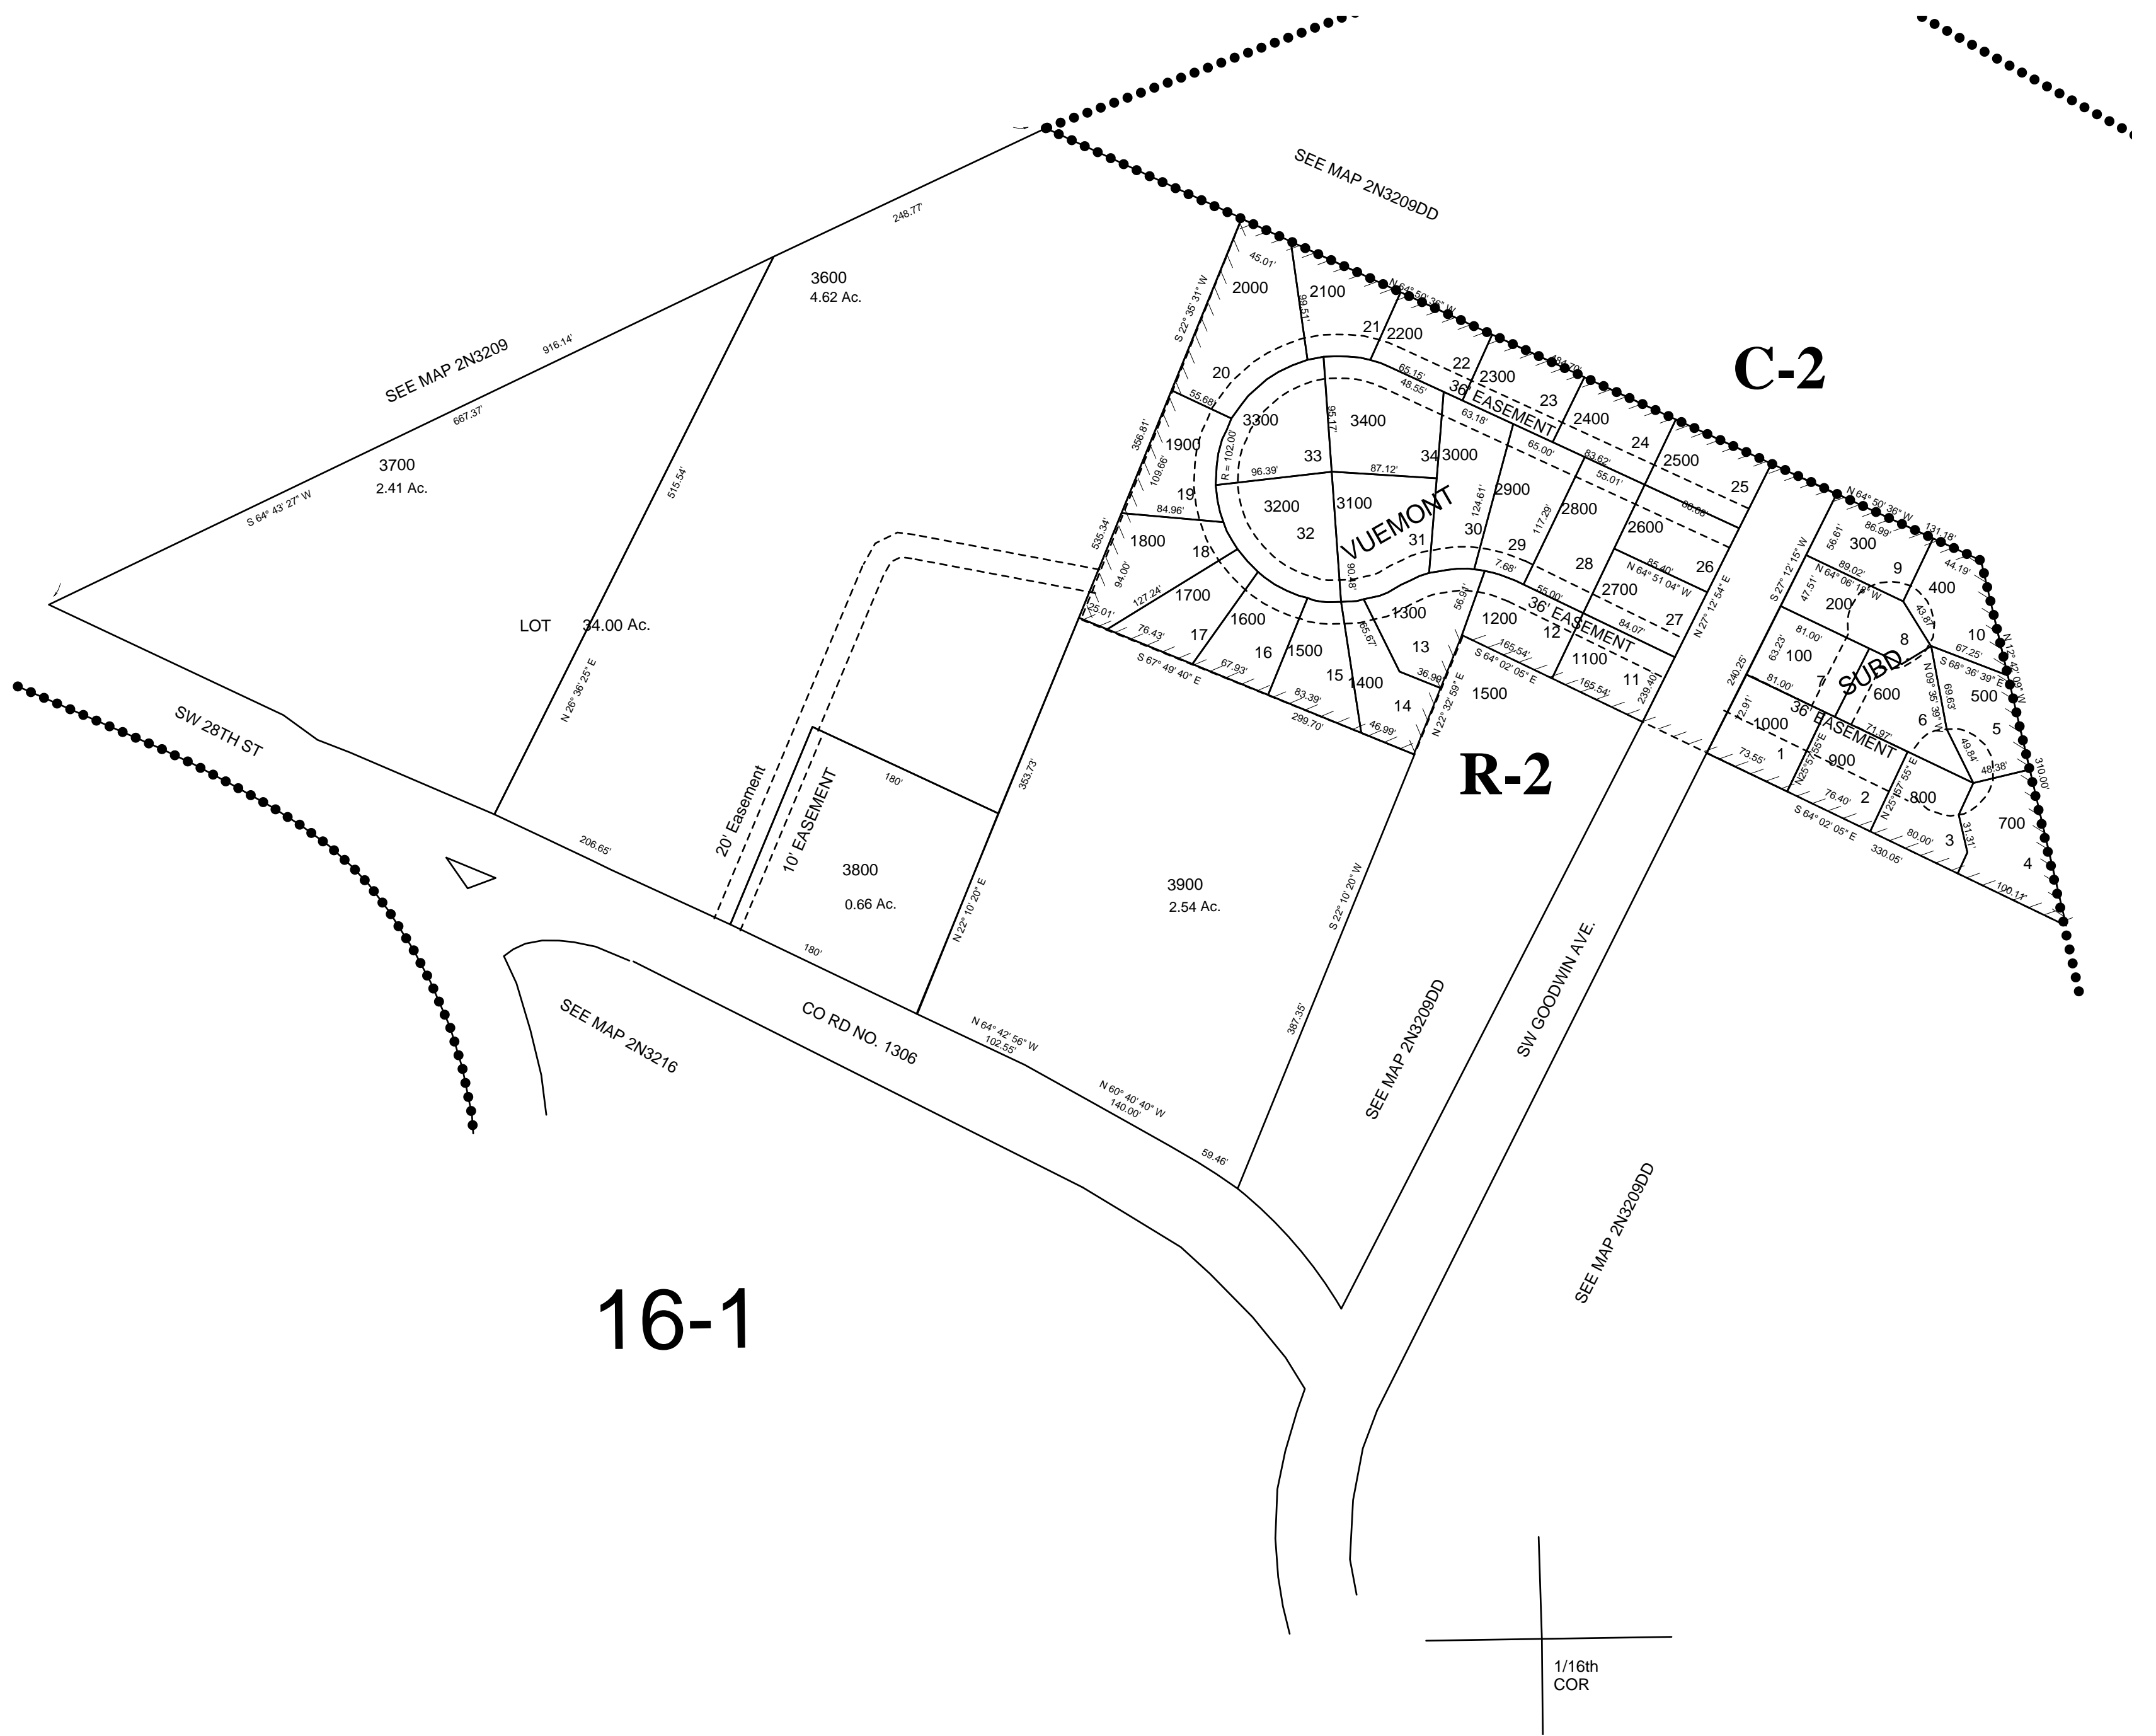

16-1

2N3209DC