


This map was prepared for Assessment and Taxation purposes only and has NOT been prepared for legal, engineering or surveying purposes.

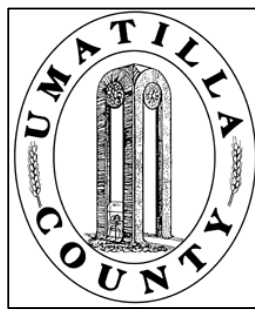


# NW1/4 NE1/4 SEC 10 T2N R32E WM UMATILLA COUNTY, OR

## 2N3210AB

11/21/07

CITY OF PENDLETON

SCALE: 1" = 100'

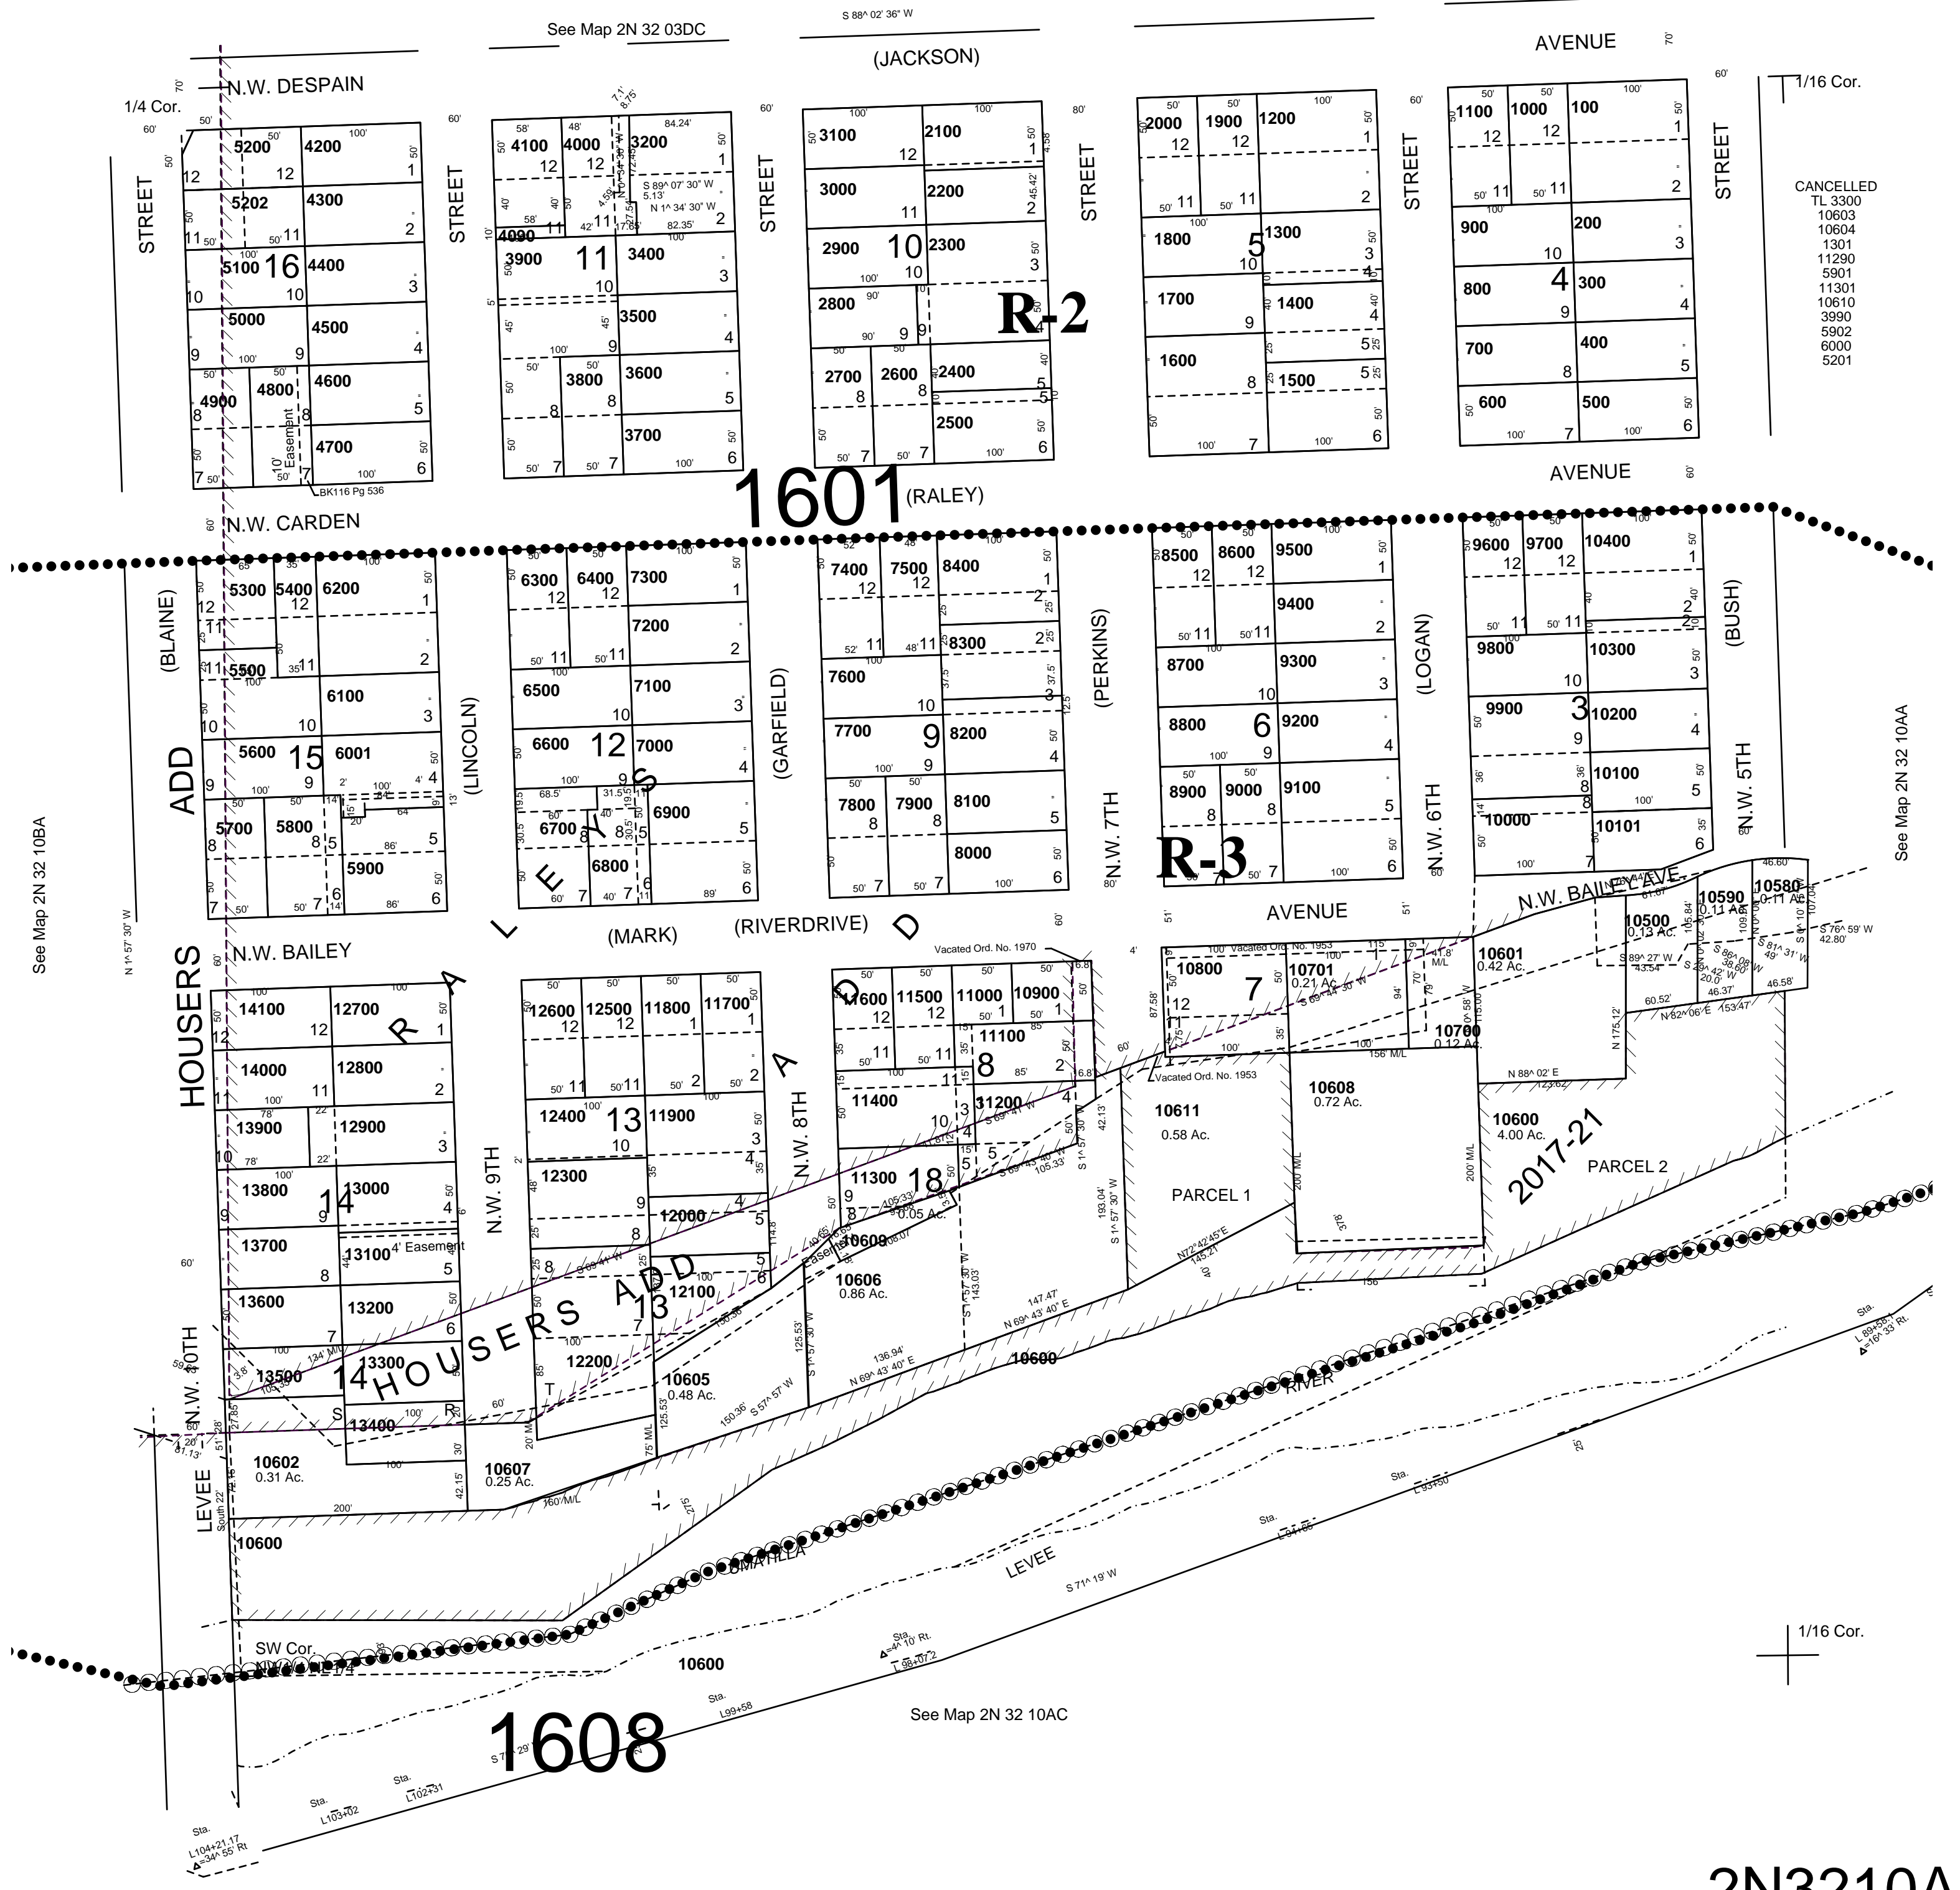

## 2N3210AB