


This map was prepared for Assessment & Taxation purposes only and was NOT prepared nor is it suitable for legal, engineering or surveying purposes.

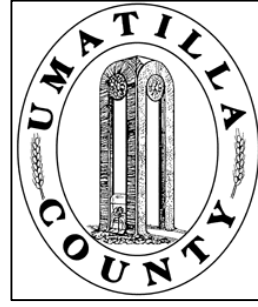


NE1/4 NW1/4 SEC 10 T2N R32E WM UMATILLA COUNTY

2N 32 10BA

AERIAL PHOTO NO 4P-103
CITY OF PENDLETON

SCALE: 1" = 100'

SEE MAP 2N 32 3CD

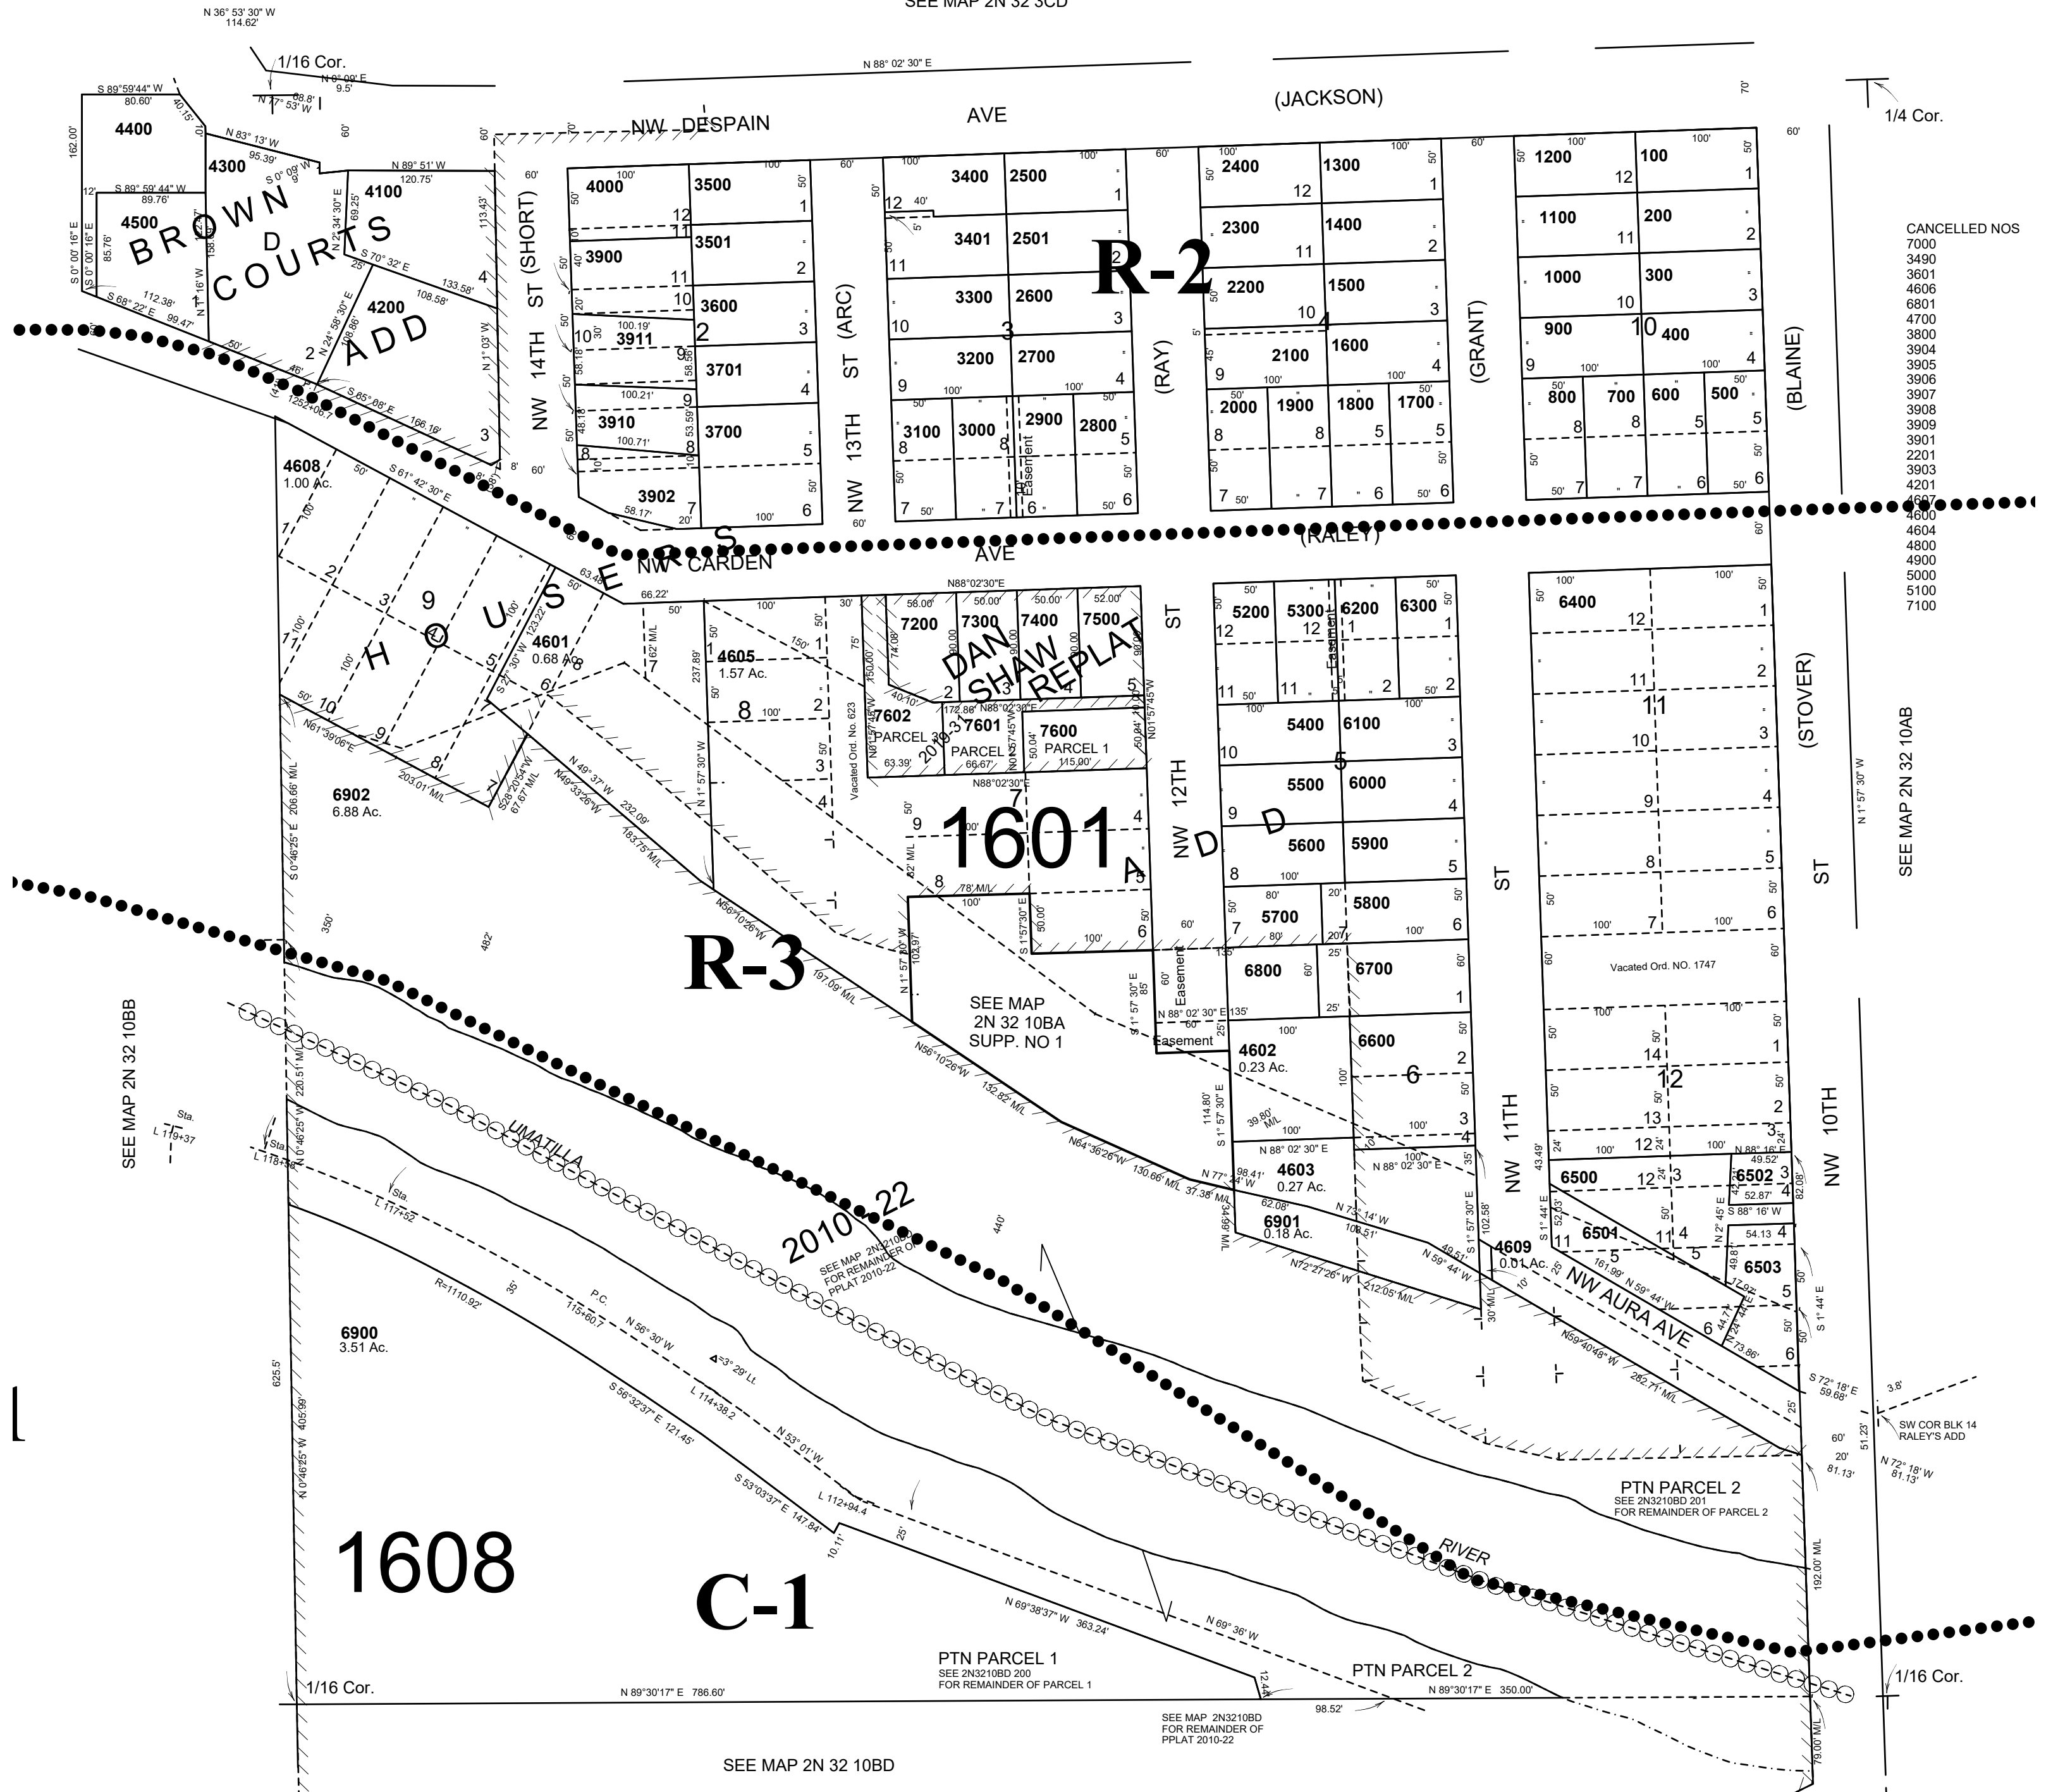

- CANCELLED NOS
- 7000
 - 7400
 - 3400
 - 3601
 - 4606
 - 6801
 - 4700
 - 3800
 - 3904
 - 3905
 - 3906
 - 3907
 - 3908
 - 3909
 - 3910
 - 2201
 - 3903
 - 4201
 - 4604
 - 4800
 - 4900
 - 5000
 - 5100
 - 7100

SEE MAP 2N 32 10AB

SEE MAP 2N 32 10BB

SEE MAP 2N 32 10BD

SEE MAP 2N3210BD FOR REMAINDER OF PPLAT 2010-22

Revised: 4-1-20
2N 32 10BA