


This map was prepared for Assessment & Taxation purposes only and was NOT prepared nor is it suitable for legal, engineering or surveying purposes.

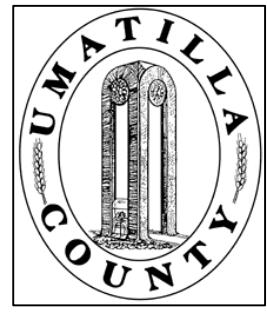

SE1/4 NW1/4 SEC 10 T2N R32E WM


07/07/2020

2N 32 10BD  
AERIAL PHOTO NO 4P 103

UMATILLA COUNTY

CITY OF PENDLETON

SCALE: 1" = 100'

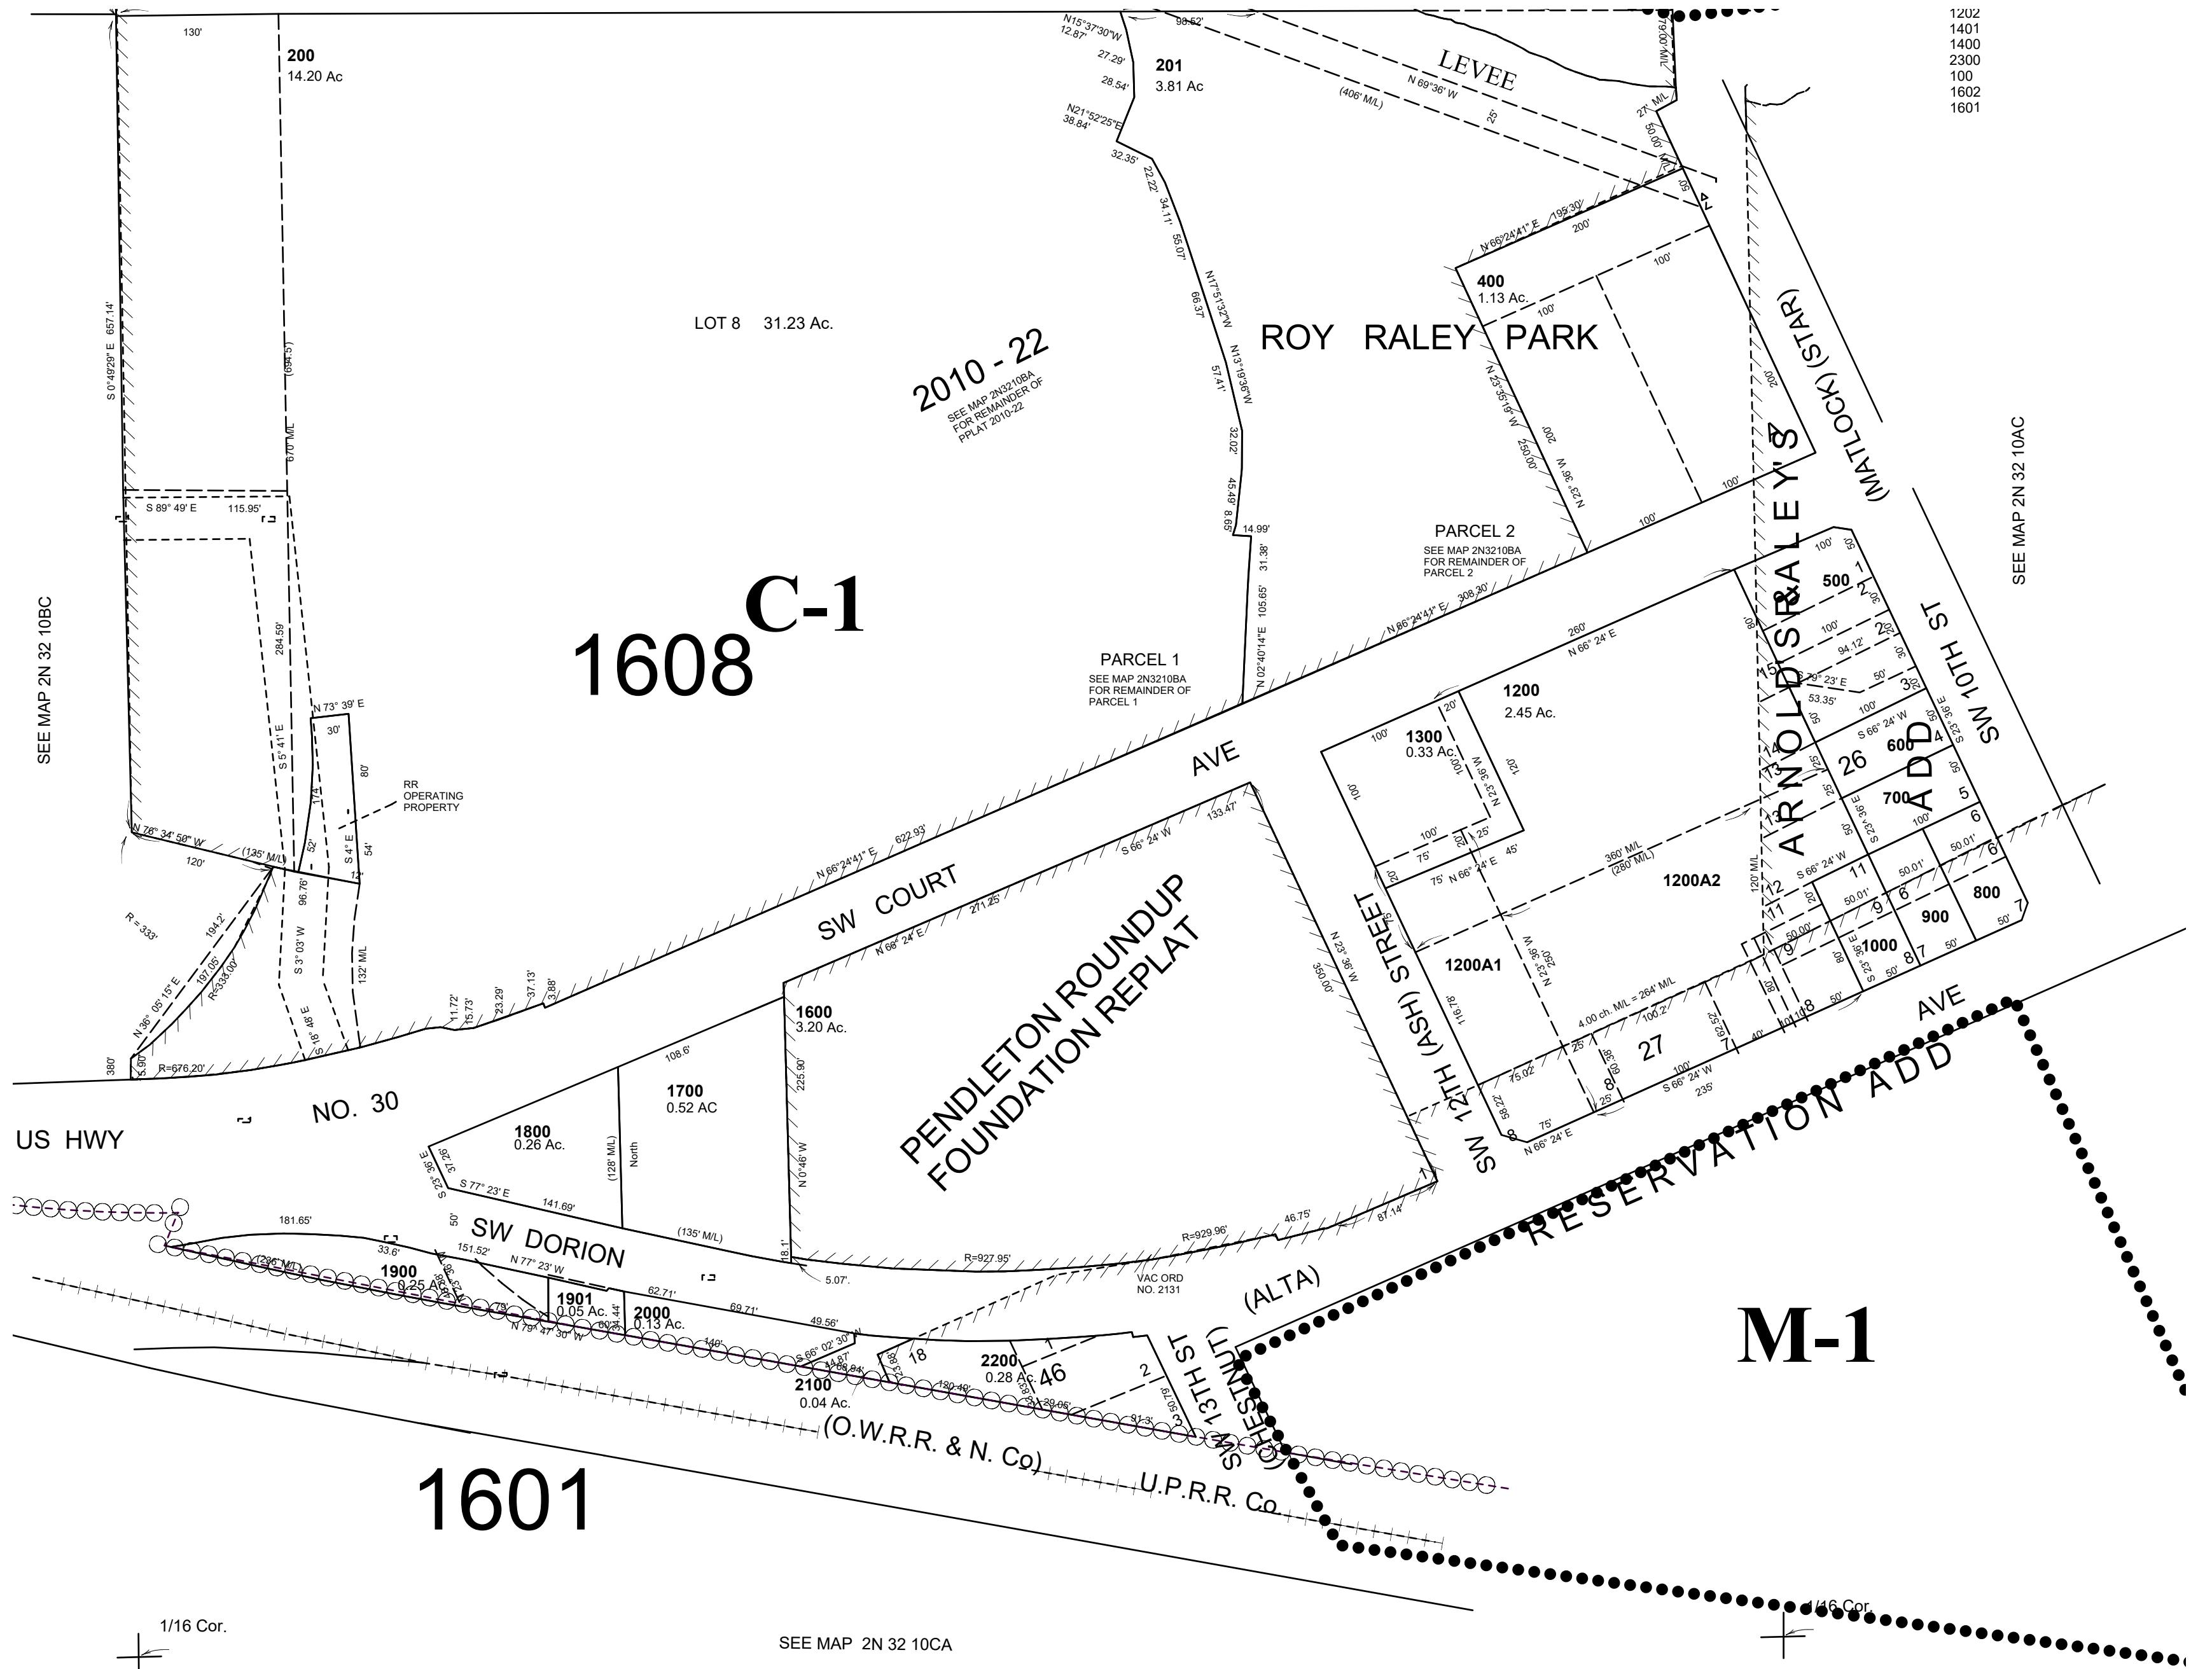

1202  
1401  
1400  
2300  
100  
1602  
1601

SEE MAP 2N 32 10BC

SEE MAP 2N 32 10AC

SEE MAP 2N 32 10CA

1/16 Cor.

1/8 Cor.

2N 32 10BD