


This map was prepared for Assessment and Taxation purposes only and has NOT been prepared for legal, engineering or surveying purposes.

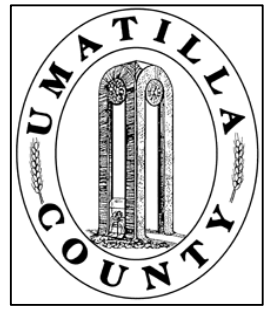

# SE1/4 SW1/4 SEC 10 T2N R32E WM UMATILLA COUNTY, OR


07/06/2021

## 2N 32 10CD

AERIAL PHOTO NO. 4P-103

CITY OF PENDLETON

SCALE: 1" = 100'

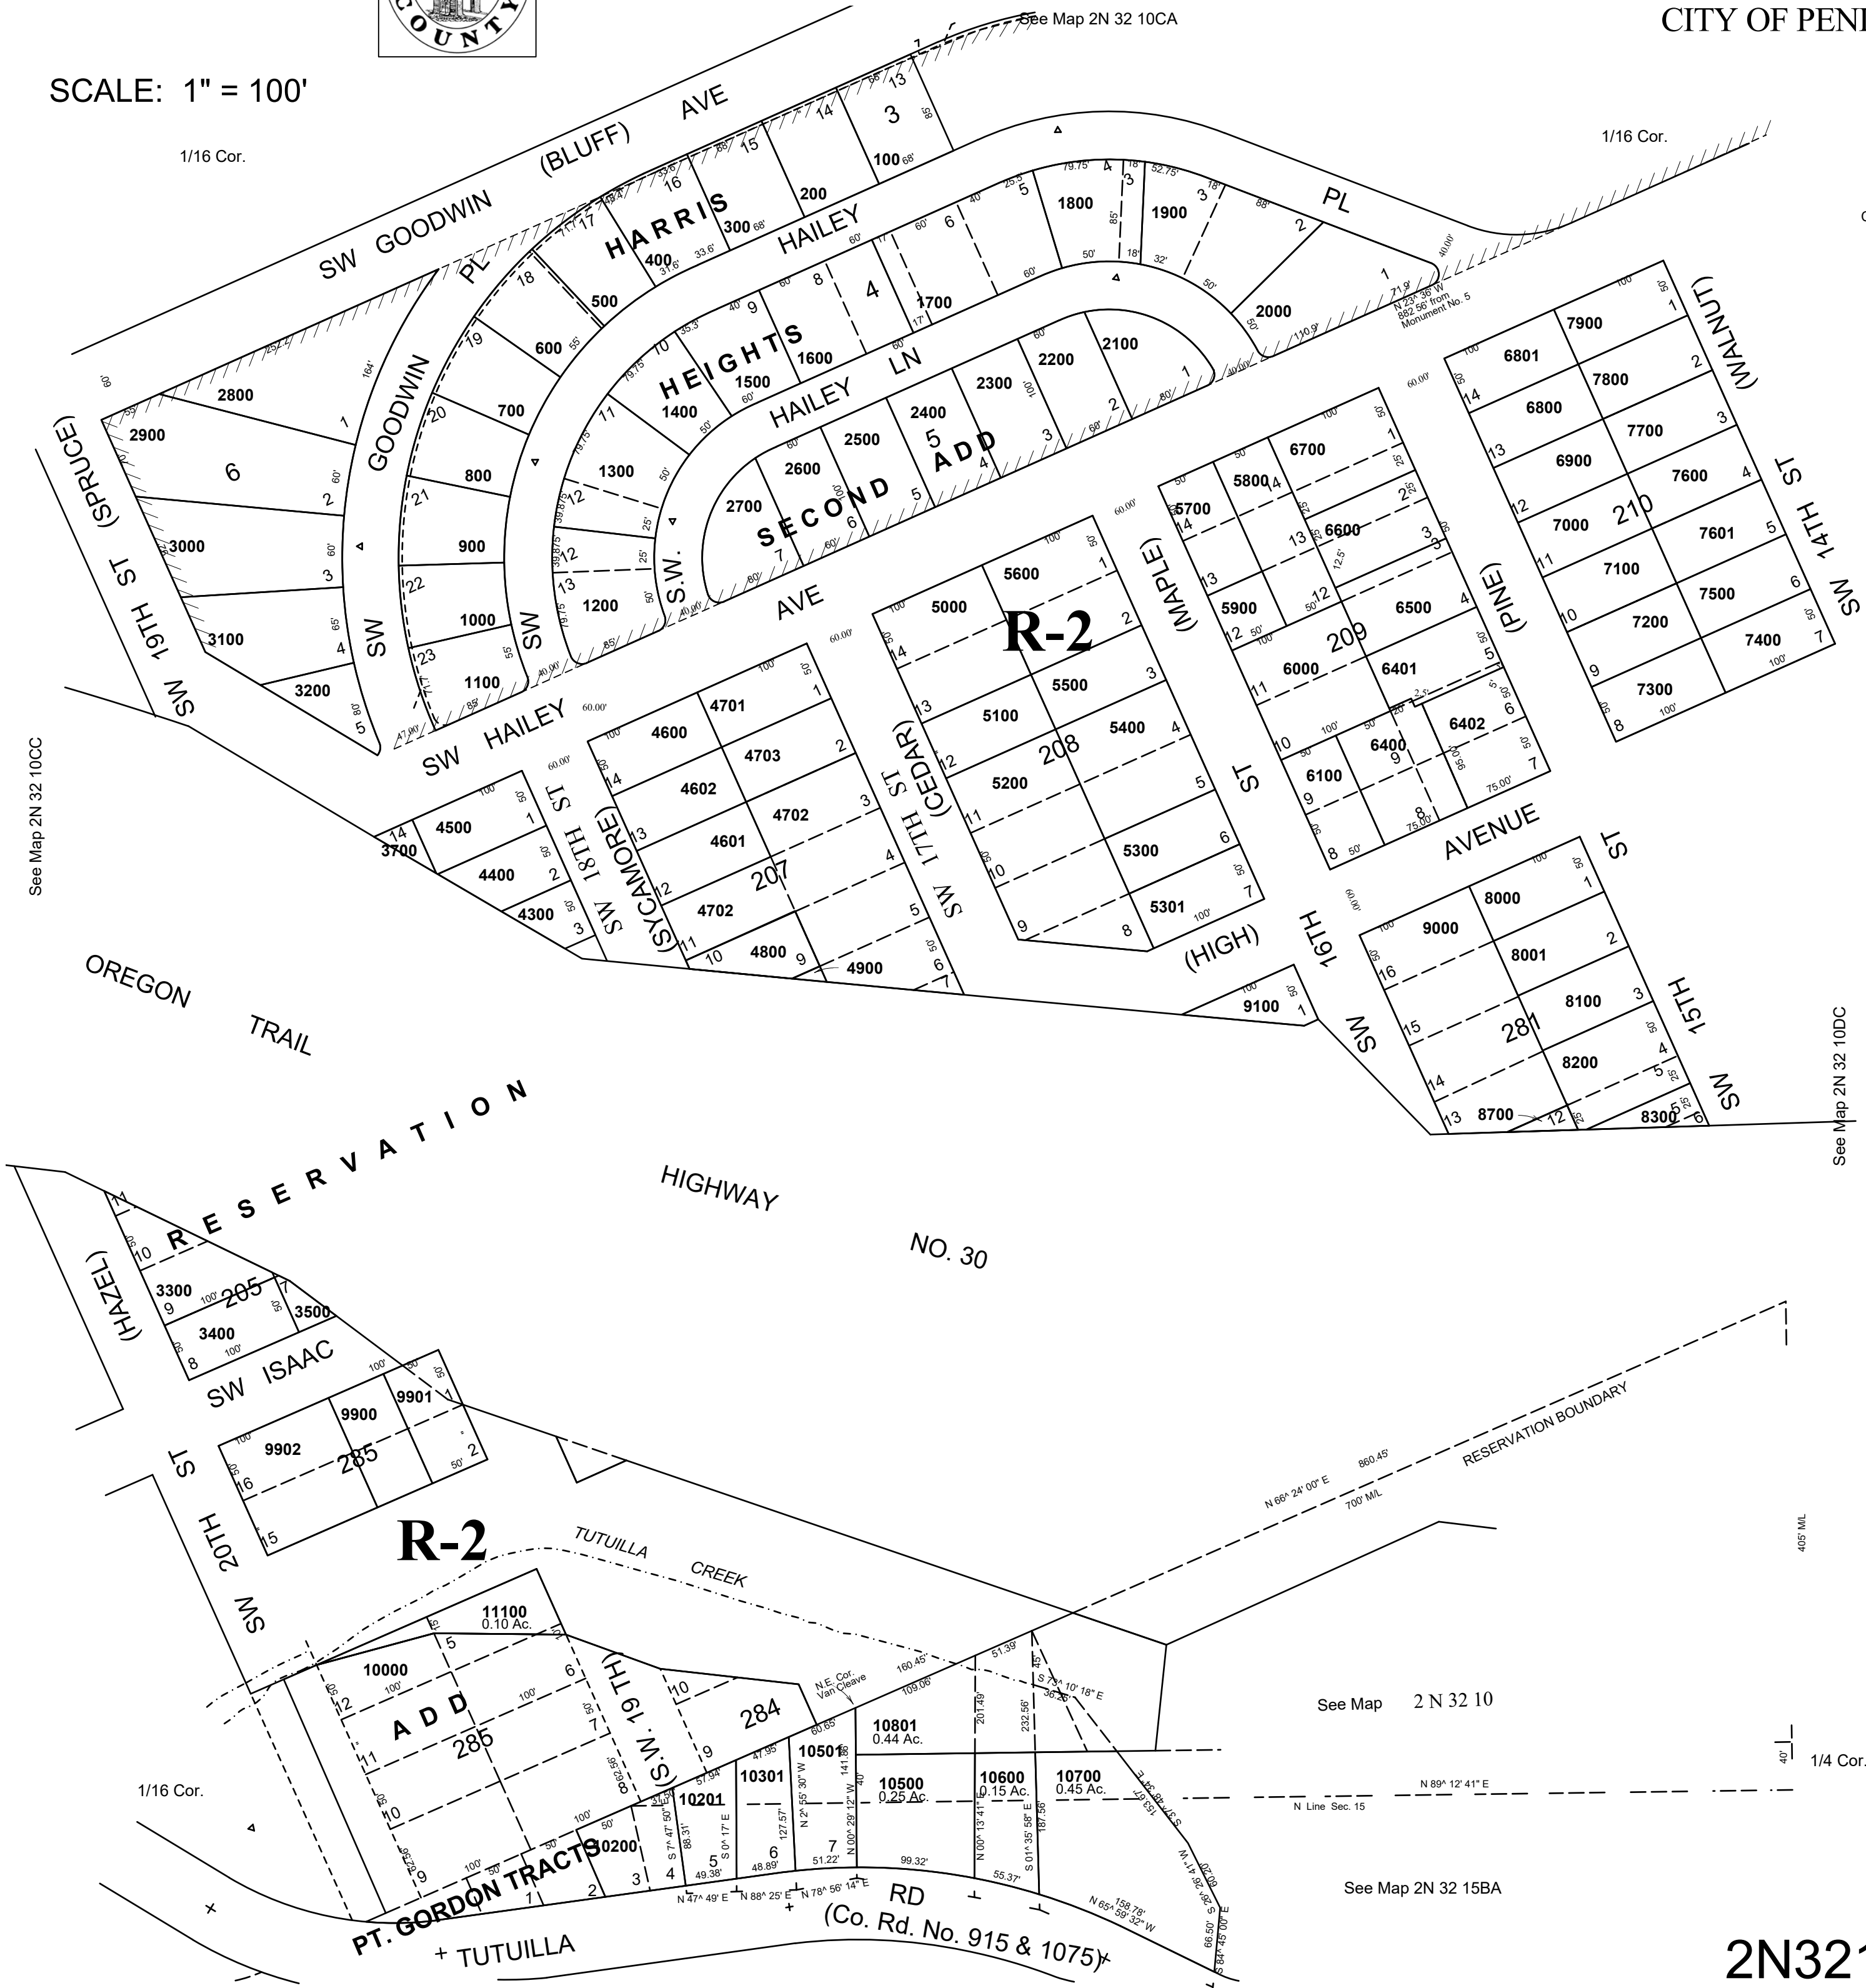

- CANCELLED
- TL 3701
  - 10400
  - 3201
  - 3600
  - 3601
  - 3702
  - 4100
  - 4700
  - 4901
  - 8301
  - 8400
  - 8500
  - 8600
  - 8701
  - 9102
  - 9200
  - 9300
  - 9400
  - 9500
  - 9600
  - 9700
  - 9802
  - 10002
  - 9801
  - 6403
  - 6404
  - 3800
  - 3900
  - 4200
  - 5201
  - 4301
  - 4401
  - 4501
  - 4601
  - 3301
  - 3501
  - 8201
  - 6200
  - 6300
  - 3901
  - 4000
  - 9101
  - 9401
  - 9701
  - 9801
  - 10001
  - 10802
  - 11000
  - 10800
  - 9800
  - 10100
  - 10900
  - 10300
  - 1501
  - 8800
  - 8900
  - 3101
  - 8601

## 2N3210CD