


This map was prepared for Assessment & Taxation purposes only and was NOT prepared nor is it suitable for legal, engineering or surveying purposes.

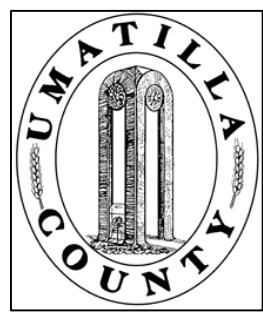

NW1/4 NE1/4 SEC 11 T2N R32E WM UMATILLA COUNTY


2N3211AB
AERIAL PHOTO NO. 4P-102
CITY OF PENDLETON

SCALE: 1" = 100'

1/4 Cor.

1/16 Cor.

See Map 2N 32 02DC

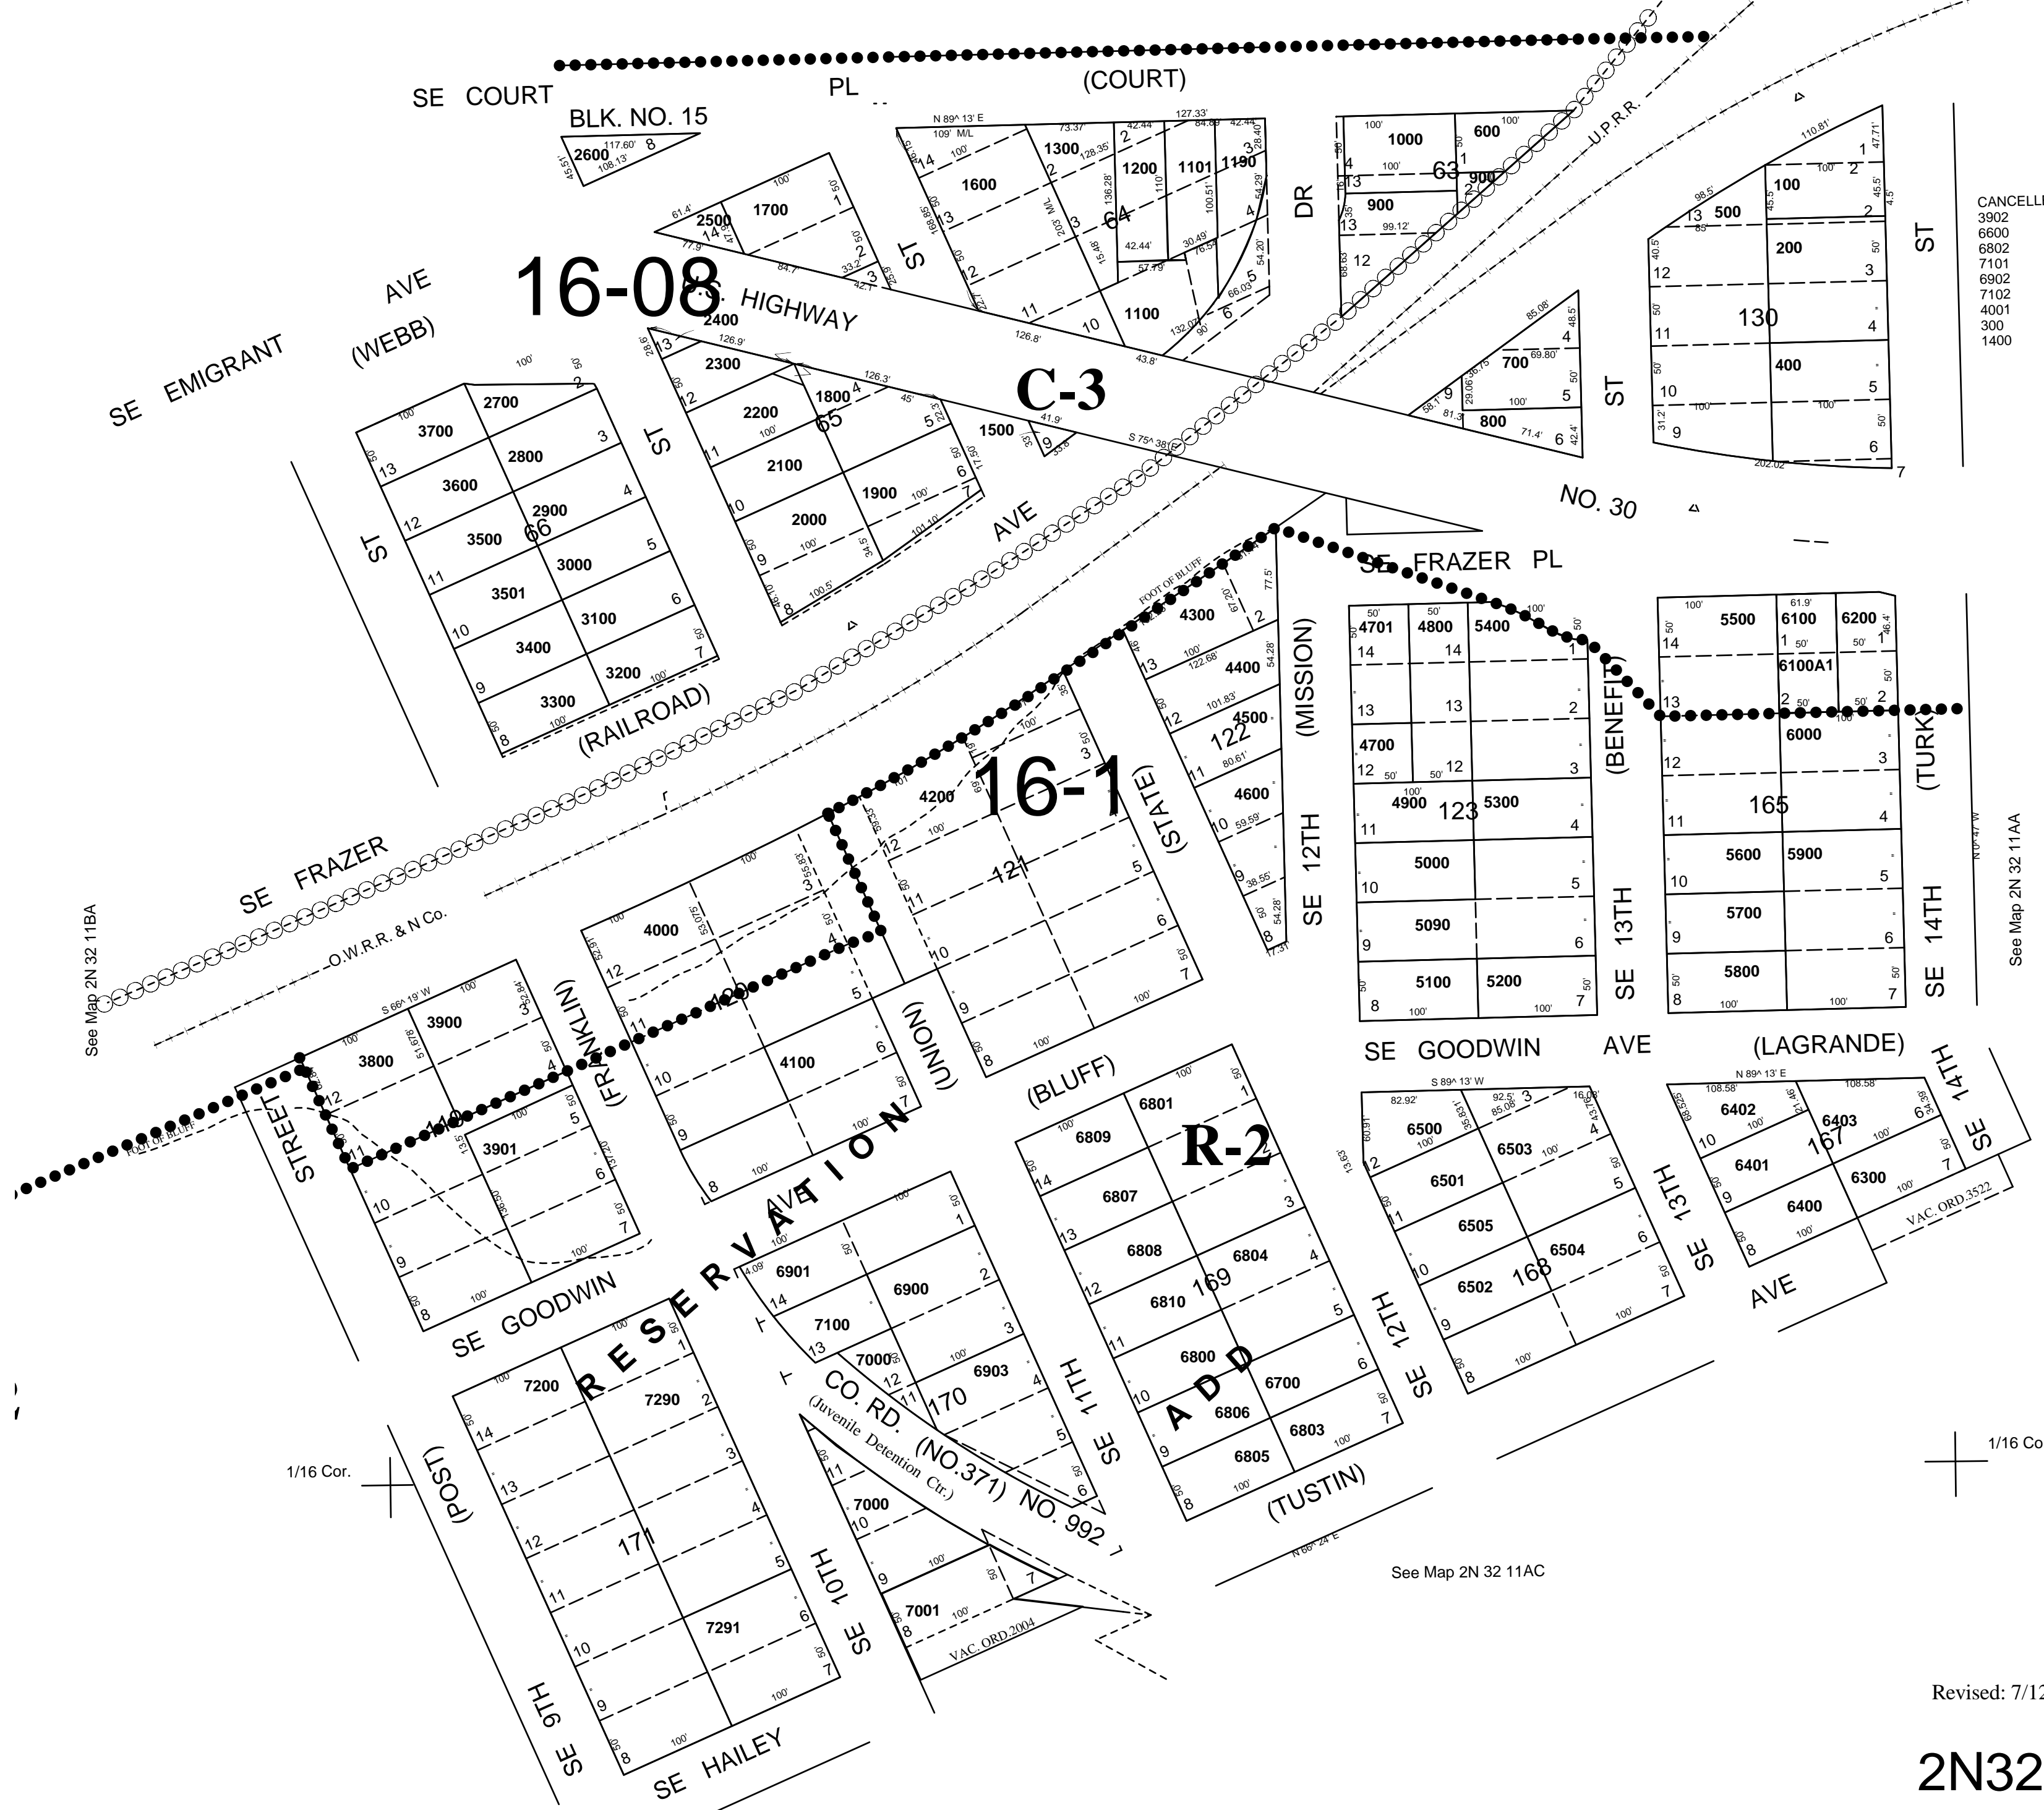

CANCELLED:
3902
6600
6802
7101
6902
7102
4001
300
1400

See Map 2N 32 11AA

See Map 2N 32 11AC

Revised: 7/12/11

2N3211AB