


This map was prepared for Assessment & Taxation purposes only & was NOT prepared for legal, engineering or surveying purposes.

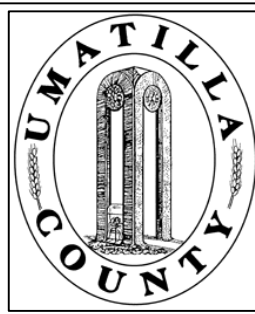

SW1/4 SW1/4 SEC 11 T 2N R 32E WM UMATILLA COUNTY, OR


5/23/07

2N3211CC

AERIAL PHOTO NO. 4P-102

CITY OF PENDLETON

SCALE: 1" = 100'

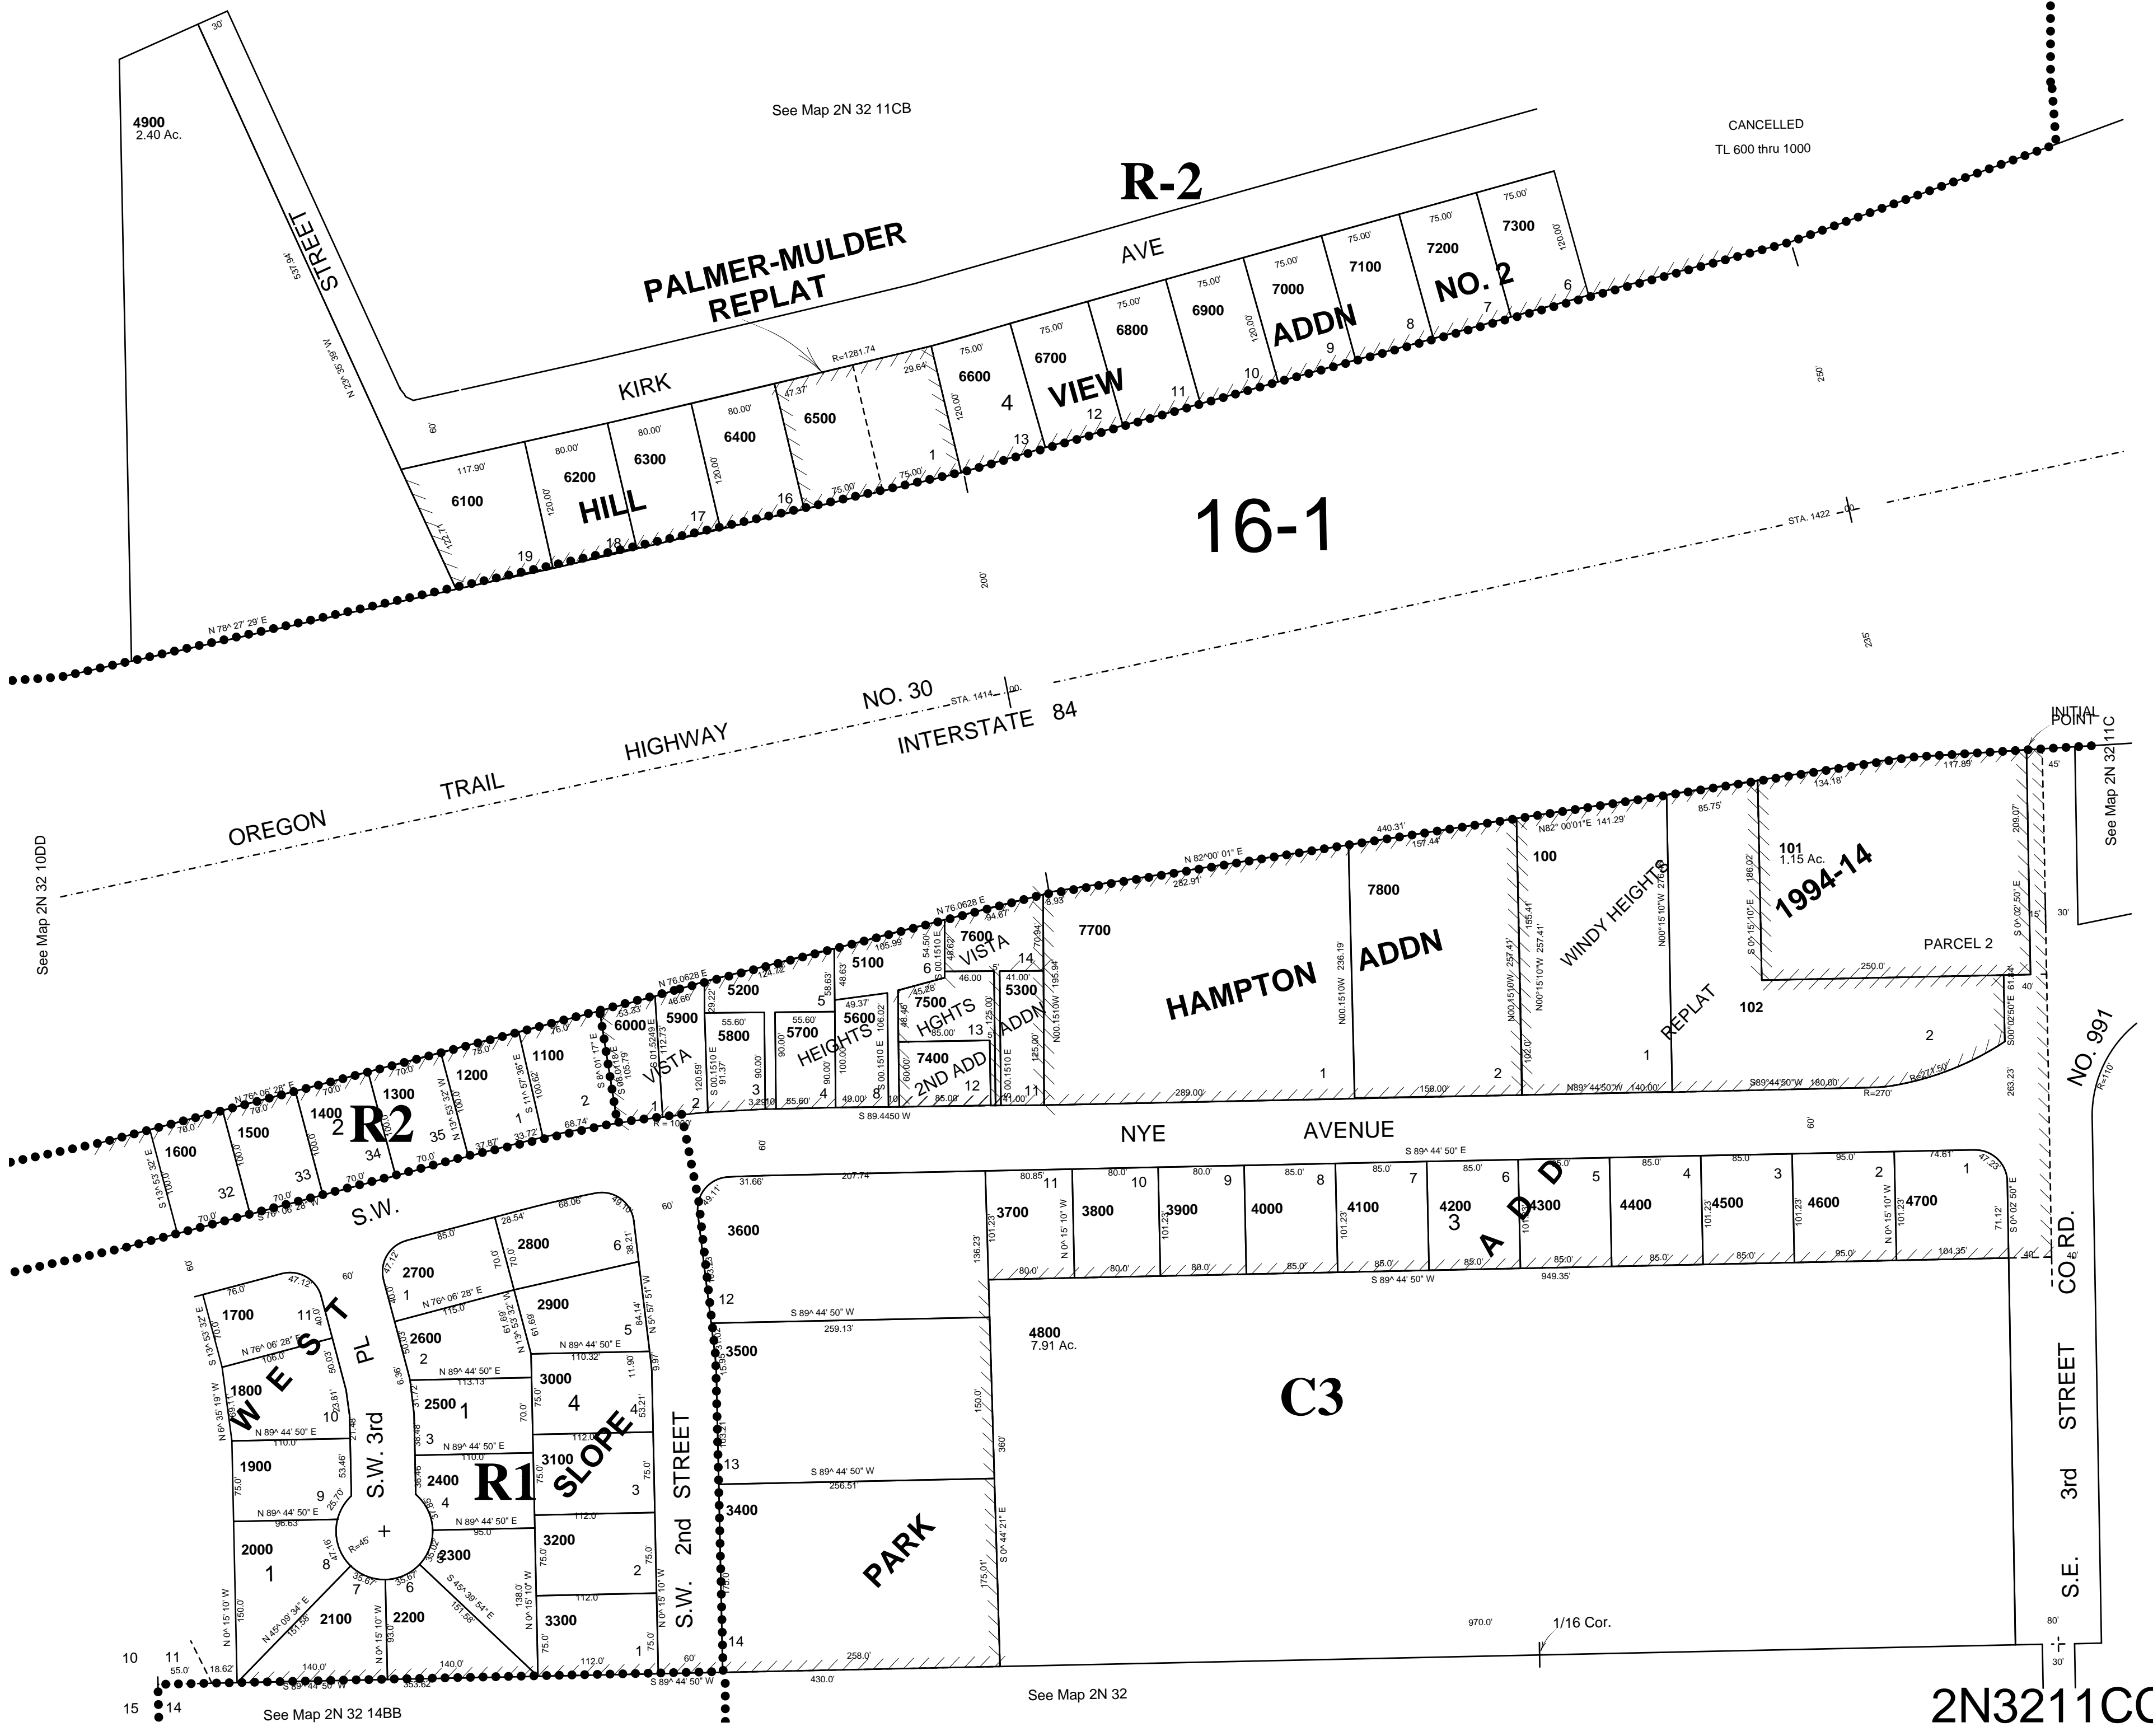

2N3211CC