



This map was prepared for Assessment purposes only.

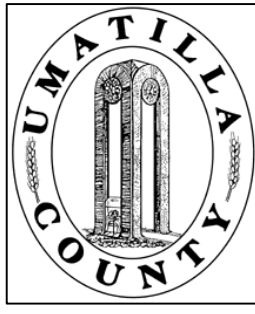

SEC 12 T2N R32E WM
UMATILLA COUNTY, OR
SCALE: 1" = 400'

2N 32 12
Pendleton City & UGA
See FEMA FIRM for areas subject to flood

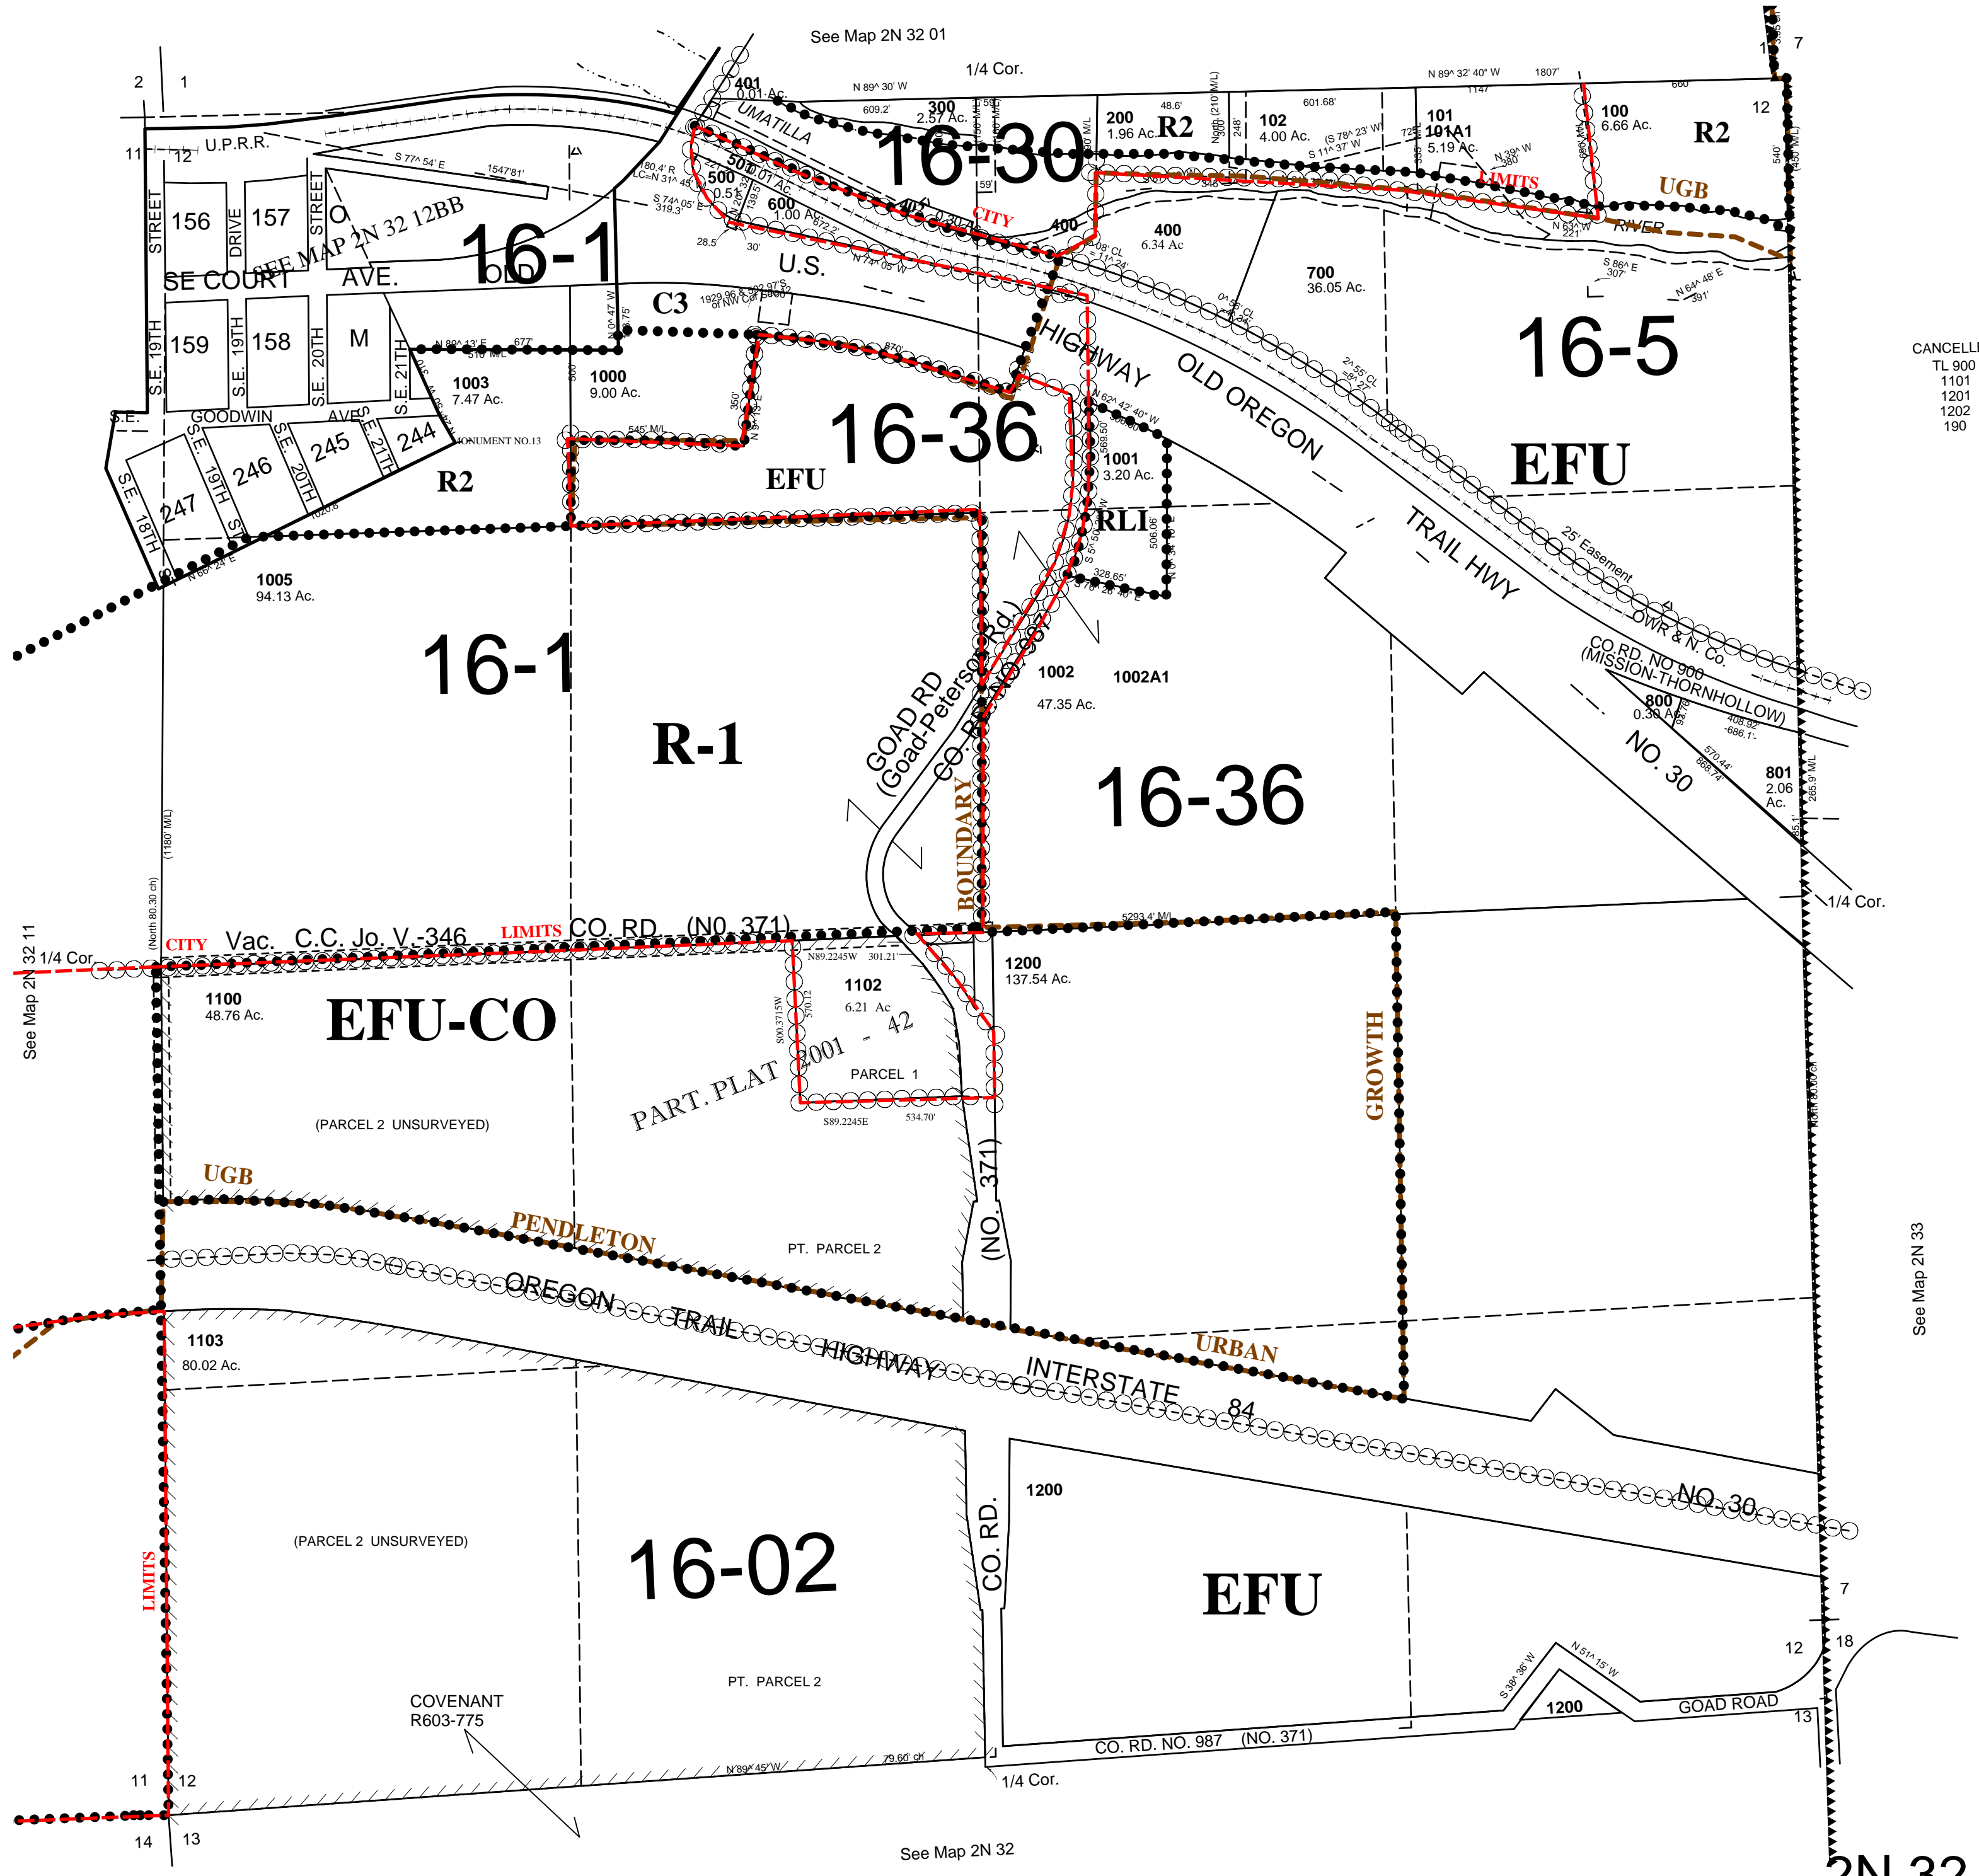

CANCELLED
TL 900
1101
1201
1202
190

See Map 2N 33

See Map 2N 32

2N 32 12